


apex shed

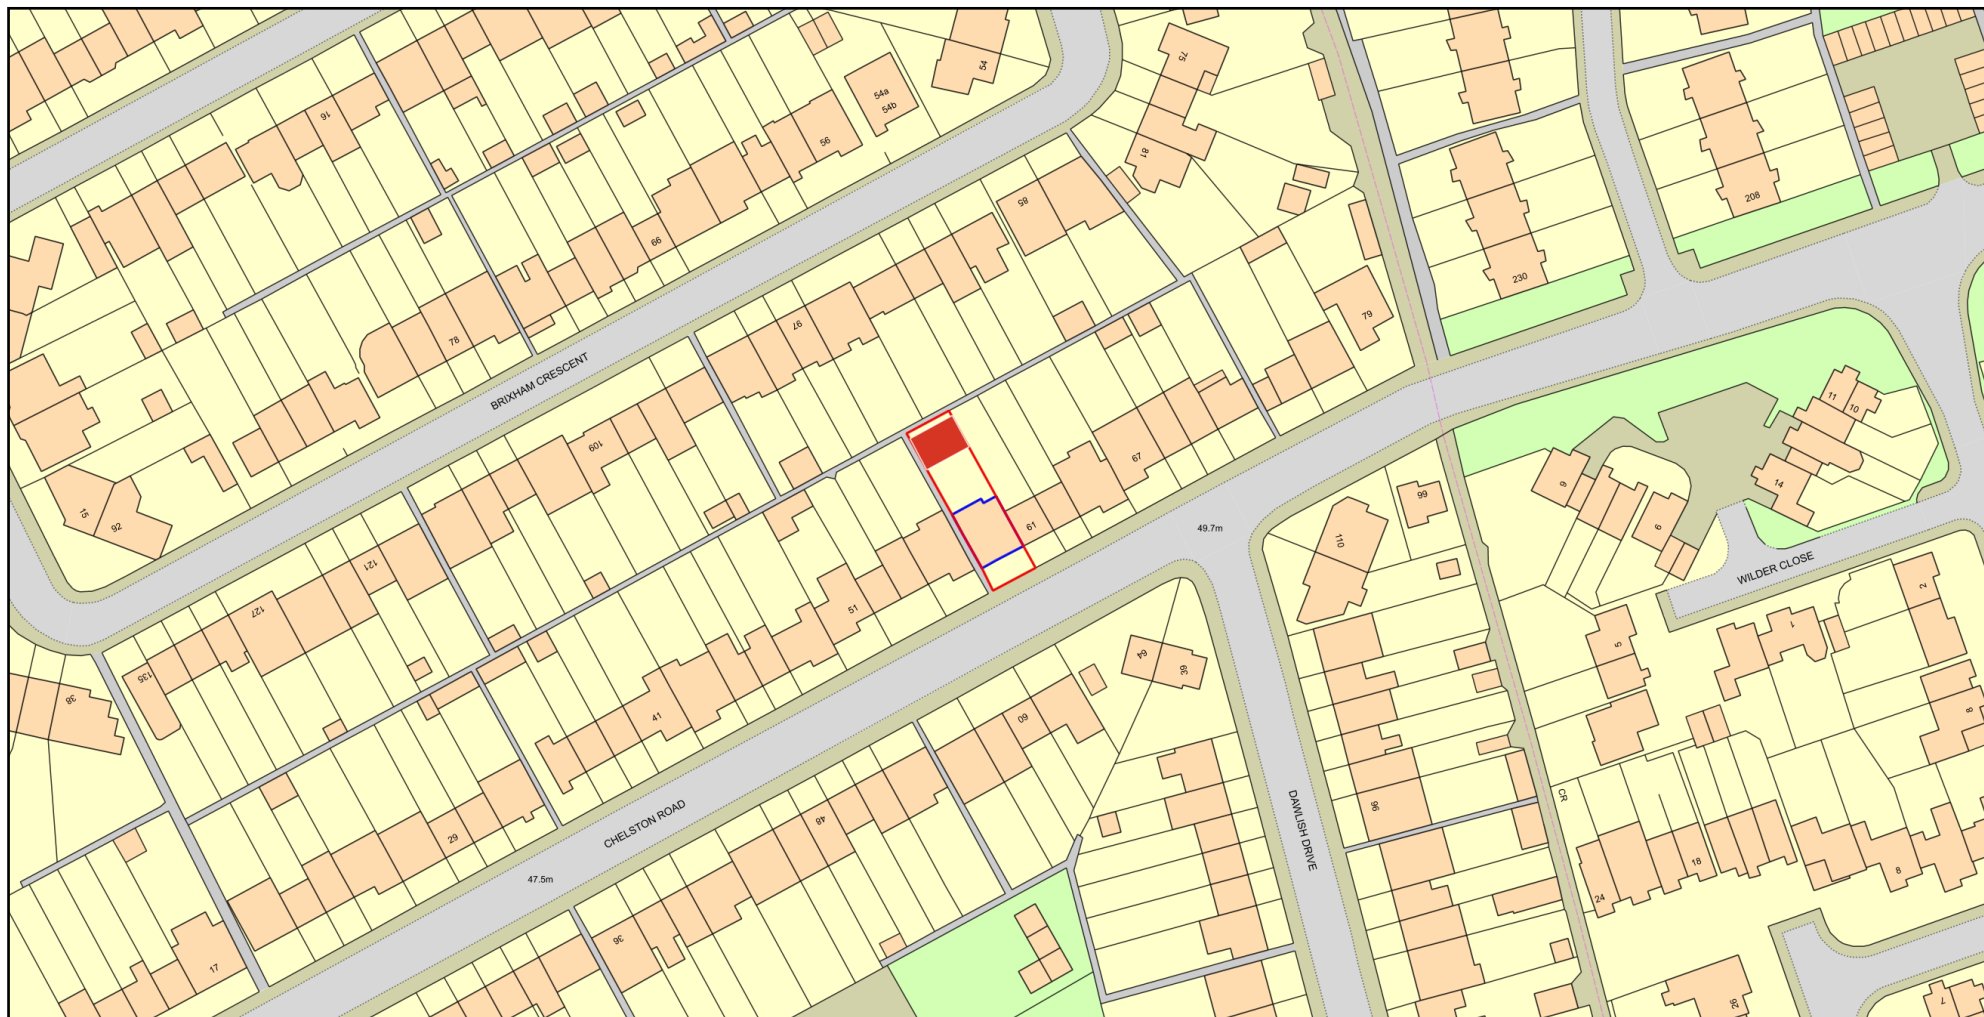

0 50
Metres



Plan Produced for: michael ward

Date Produced: 06 Jul 2026

Plan Reference Number: TQRQM26187224907769

Scale: 1:1250 @ A4

© Crown copyright and database rights 2025 OS 100042766

