

LOCATION PLAN

SCALE 1 : 1250




NOTES

© SK Design consultants - THIS DRAWING AND DESIGN REMAINS THE COPYRIGHT AND INTELLECTUAL PROPERTY OF SK CONSULTANTS AND SHALL NOT BE COPIED IN ANY FORMAT WITHOUT APPROVAL.


THIS DRAWING IS TO BE READ IN CONJUNCTION WITH ALL OTHER DRAWINGS AND DOCUMENTS PROVIDED. THE CONTRACTOR MUST CHECK ALL DIMENSIONS ON SITE BEFORE PLACING ORDERS FOR MATERIALS OR SHOP FABRICATIONS OR COMMENCING WORKS ON SITE. ANY DISCREPANCIES SHOULD BE NOTIFIED BEFORE PROCEEDING.

Ordnance Survey, (c) Crown Copyright 2022. All rights reserved. Licence number 100022432

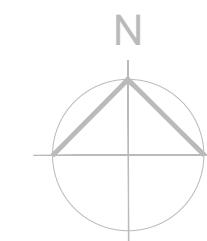

BLOCK PLAN

SCALE 1 : 500

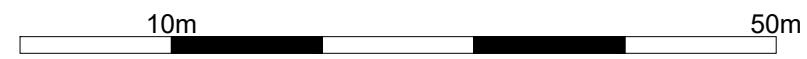

SK Design Consultants
22 Netley close
Caversham
Reading RG4 6SR
Tel : 07821111602

Date: AUG 2022 Sheet Size: A3 Drawn: SK

Drawing No: P1344-01 Revision: .