



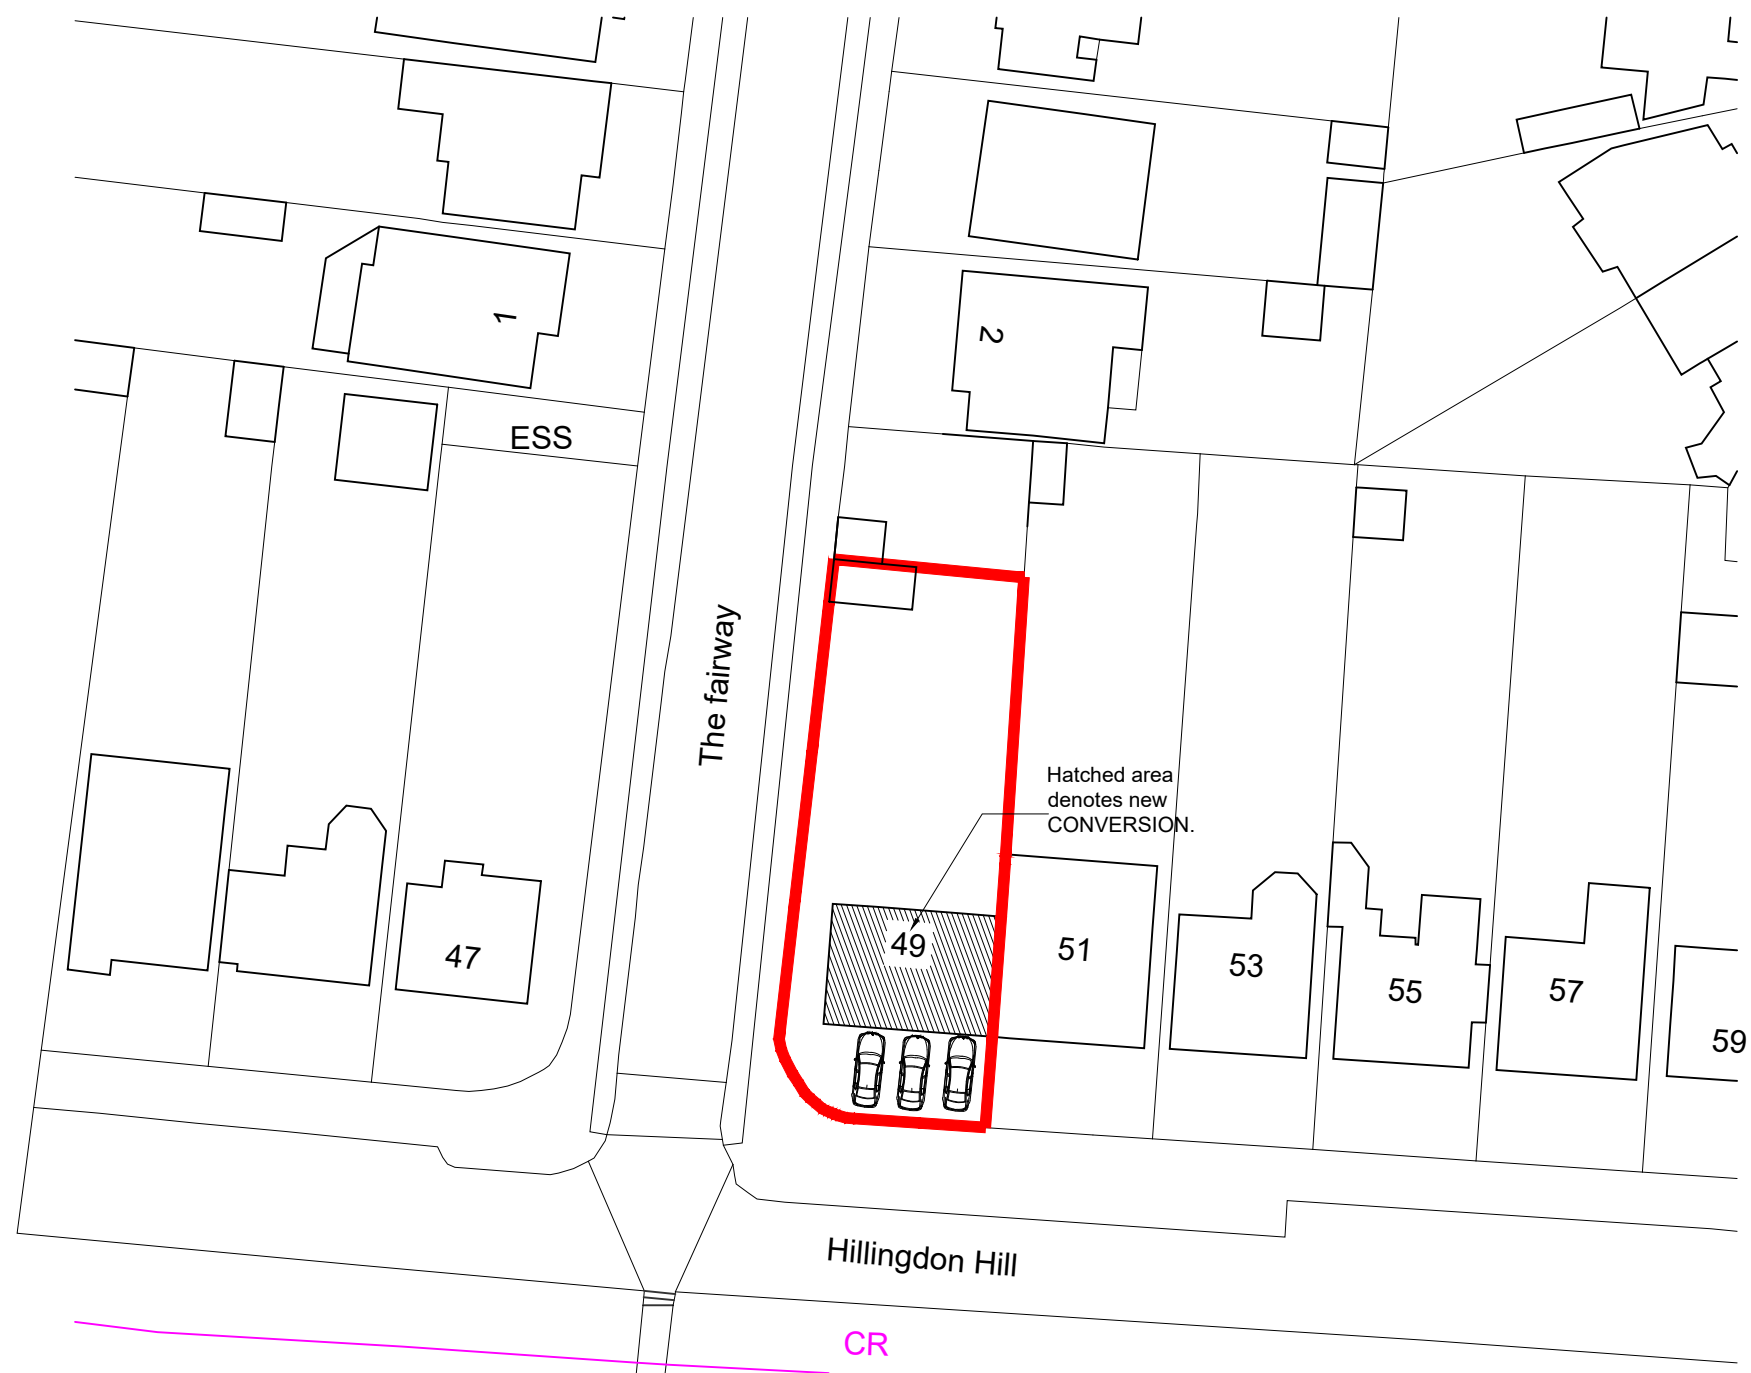

Ordnance Survey, (c) Crown Copyright 2022. All rights reserved. Licence number 100022432

BLOCK PLAN

SCALE 1 : 500

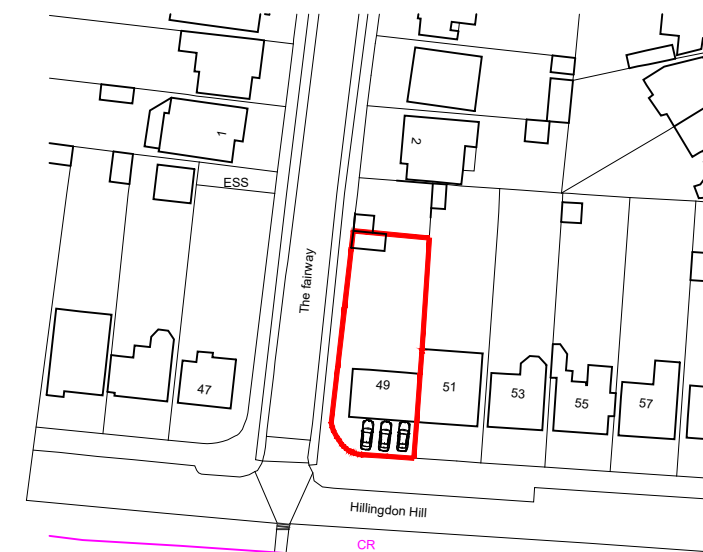

LOCATION PLAN


SCALE 1 : 1250



NOTES

© SK Design consultants - THIS DRAWING AND DESIGN REMAINS THE COPYRIGHT AND INTELLECTUAL PROPERTY OF SK CONSULTANTS AND SHALL NOT BE COPIED IN ANY FORMAT WITHOUT APPROVAL.

THIS DRAWING IS TO BE READ IN CONJUNCTION WITH ALL OTHER DRAWINGS AND DOCUMENTS PROVIDED. THE CONTRACTOR MUST CHECK ALL DIMENSIONS ON SITE BEFORE PLACING ORDERS FOR MATERIALS OR SHOP FABRICATIONS OR COMMENCING WORKS ON SITE. ANY DISCREPANCIES SHOULD BE NOTIFIED BEFORE PROCEEDING.

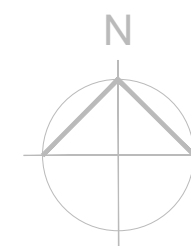

Client:
Mr GURJEET SINGH KOHLI

Project:
LOFT CONVERSION

Location:
49 Hillingdon Hill, UXBRIDGE, Middlesex, UB10 0JG

Drawing Title:
LOCATION & BLOCK PLAN

Date:
FEB 2023

Sheet Size:
A3

Drawn:
SK

Drawing No:

P1344-01

Revision:

.

SK Design Consultants
22 Netley close
Caversham
Reading RG4 6SR
Tel : 07821111602