



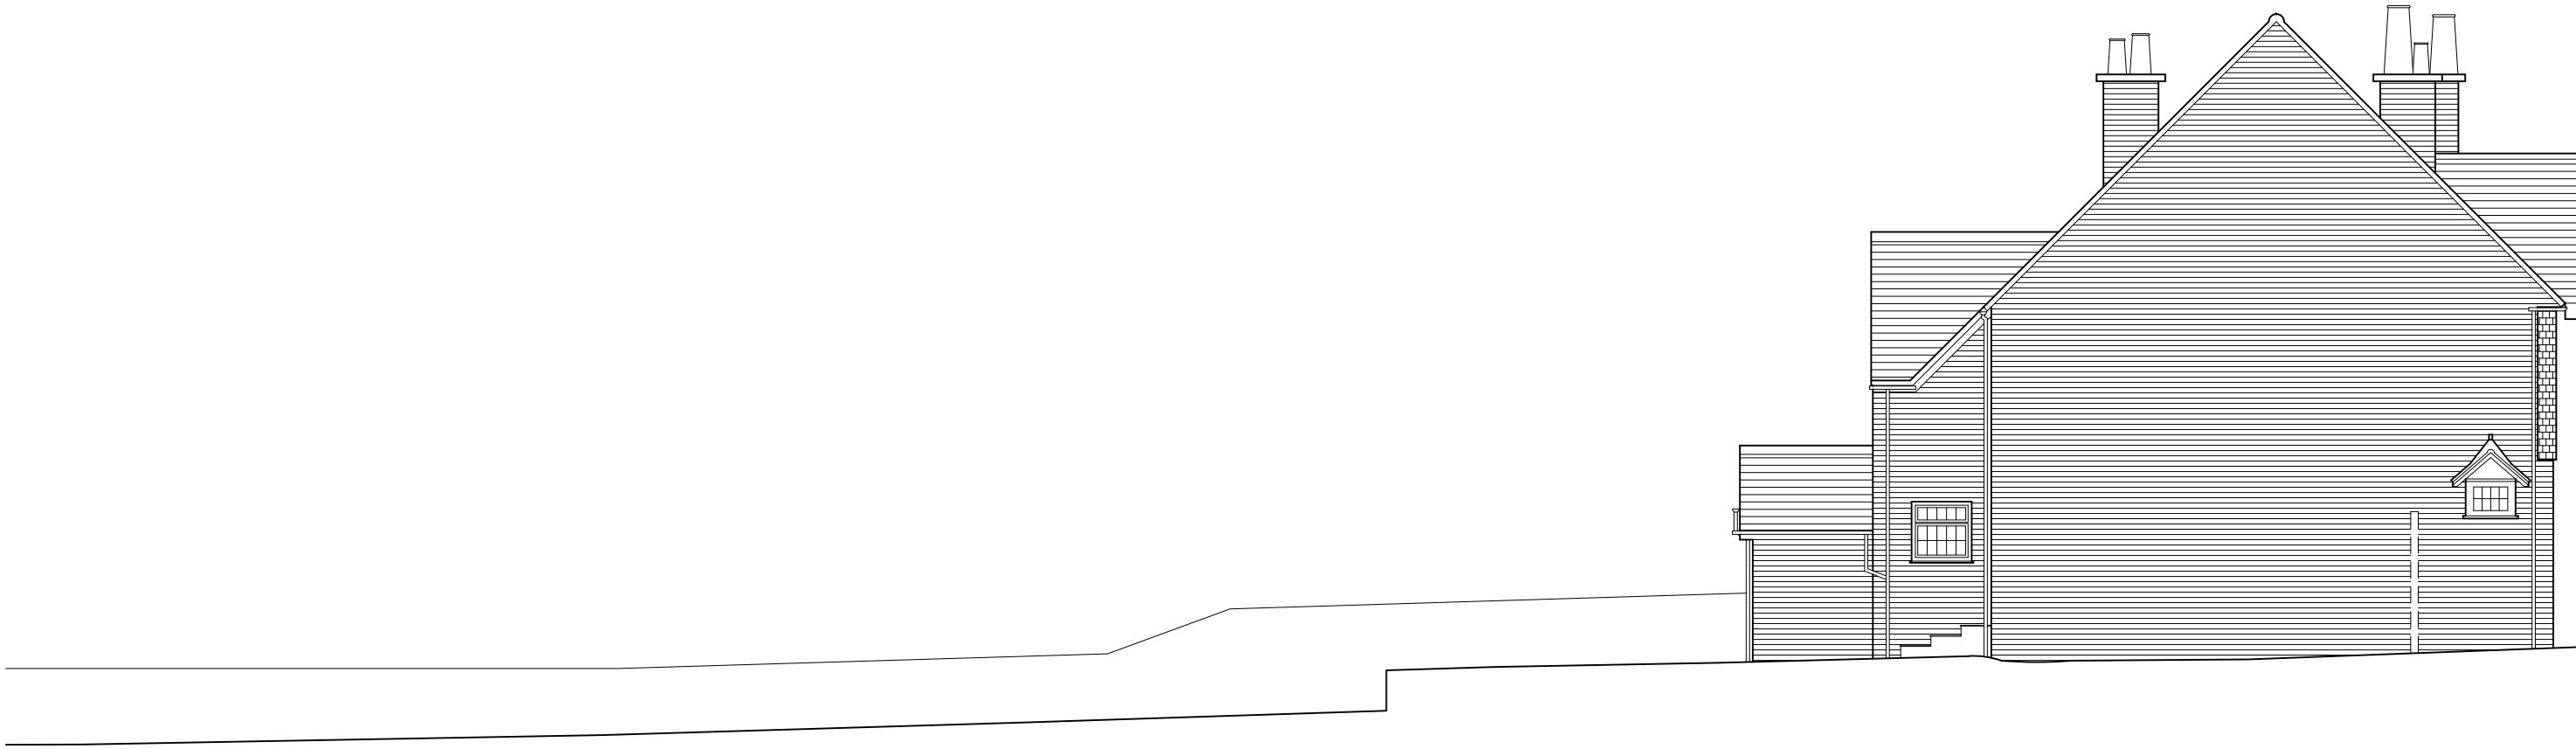

North West (side) Facing Elevation



South East (side) Facing Elevation

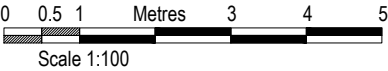

A	Minor revisions	NRS	AM	29.11.22
0	First issue	NRS	DJM	13.07.21
REV	NOTE	DR	CH	RVDATE

75 Hallowell Road

Existing External Elevations
Side Views

July 2021

Drawing No. 016
1:100 @ A3

Rev A