


North West (side) Facing Elevation

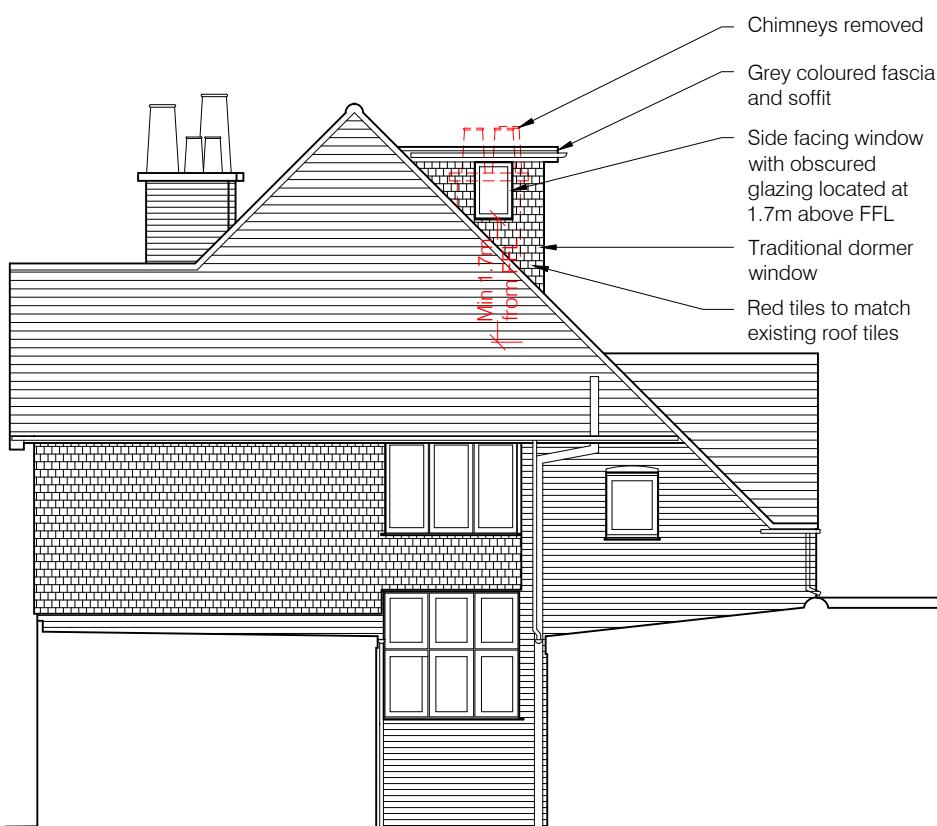

0 0.5 1 Metres 3 4 5
Scale 1:100

C	Minor revisions	NRS/AM	29.11.22
B	Minor revisions	NRS/AM	29.11.22
A	Minor revisions	NRS/AM	25.11.22
0	First issue	NRS/AM	12.01.22
REV/NOTE		DR CH	RVDATE

75 Hallowell Road

Proposed External Elevations
Side Views

January 2022

Drawing No. 146
1:100 @ A3

Rev C

South East (side) Facing Elevation