




PADEL COURT PLAN

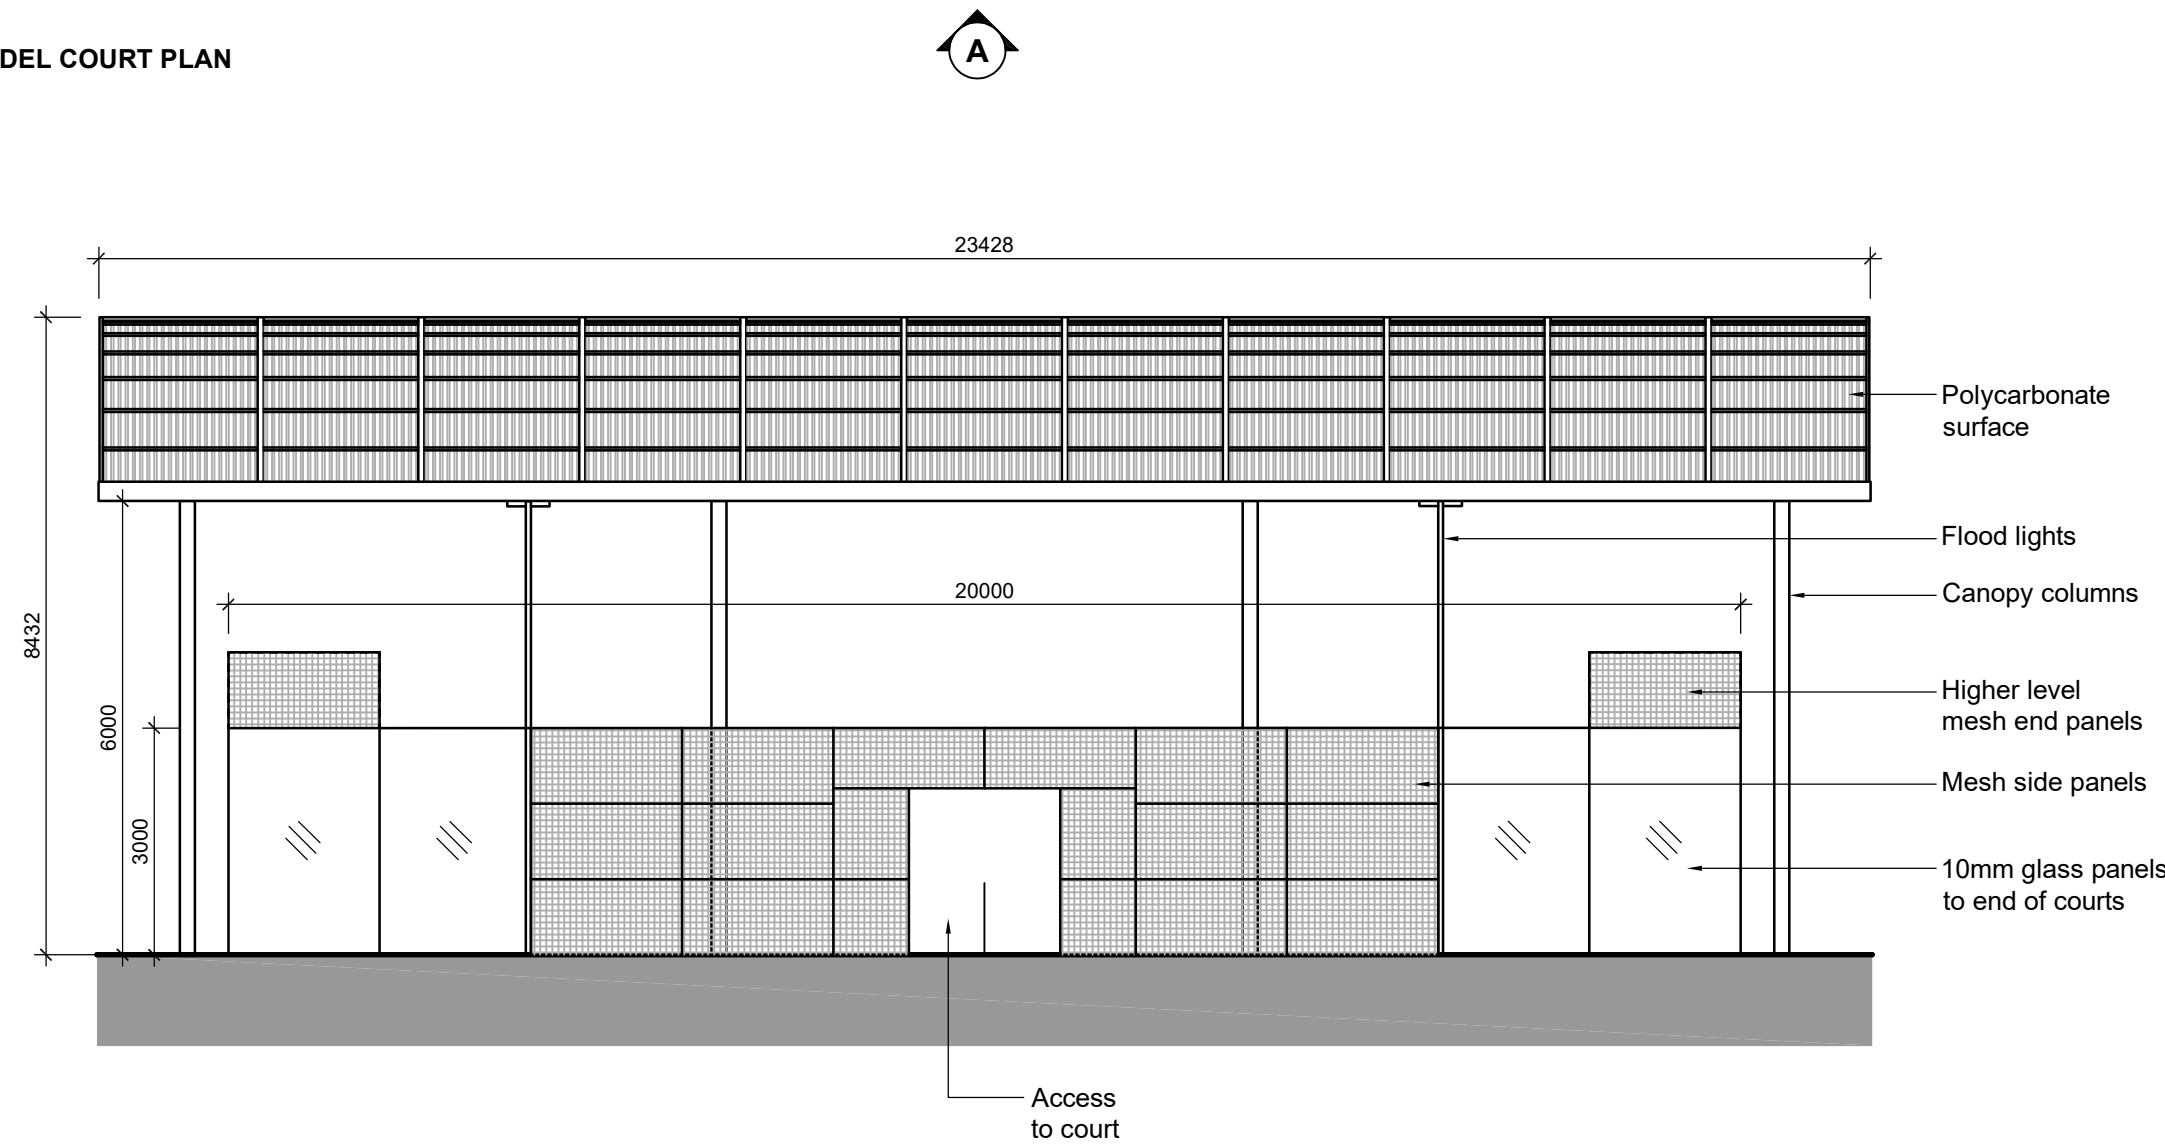


ELEVATION A

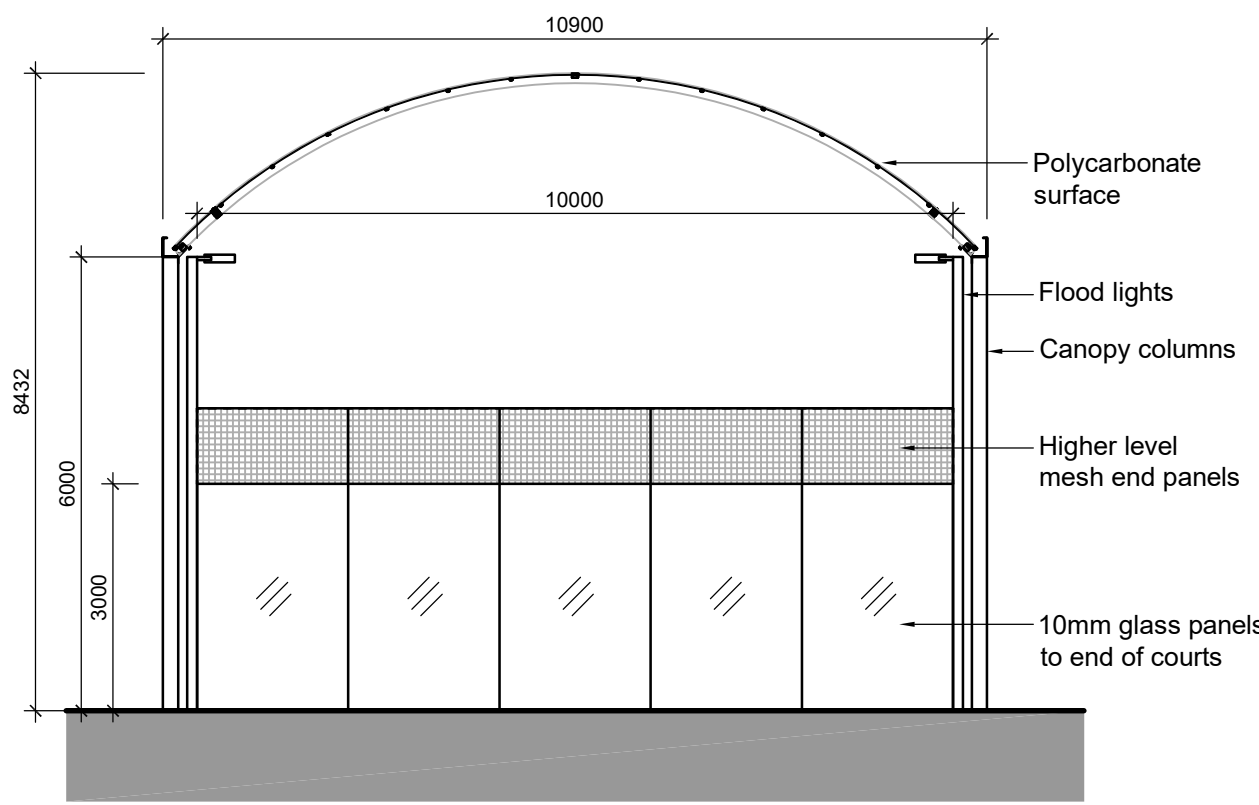

ELEVATION B

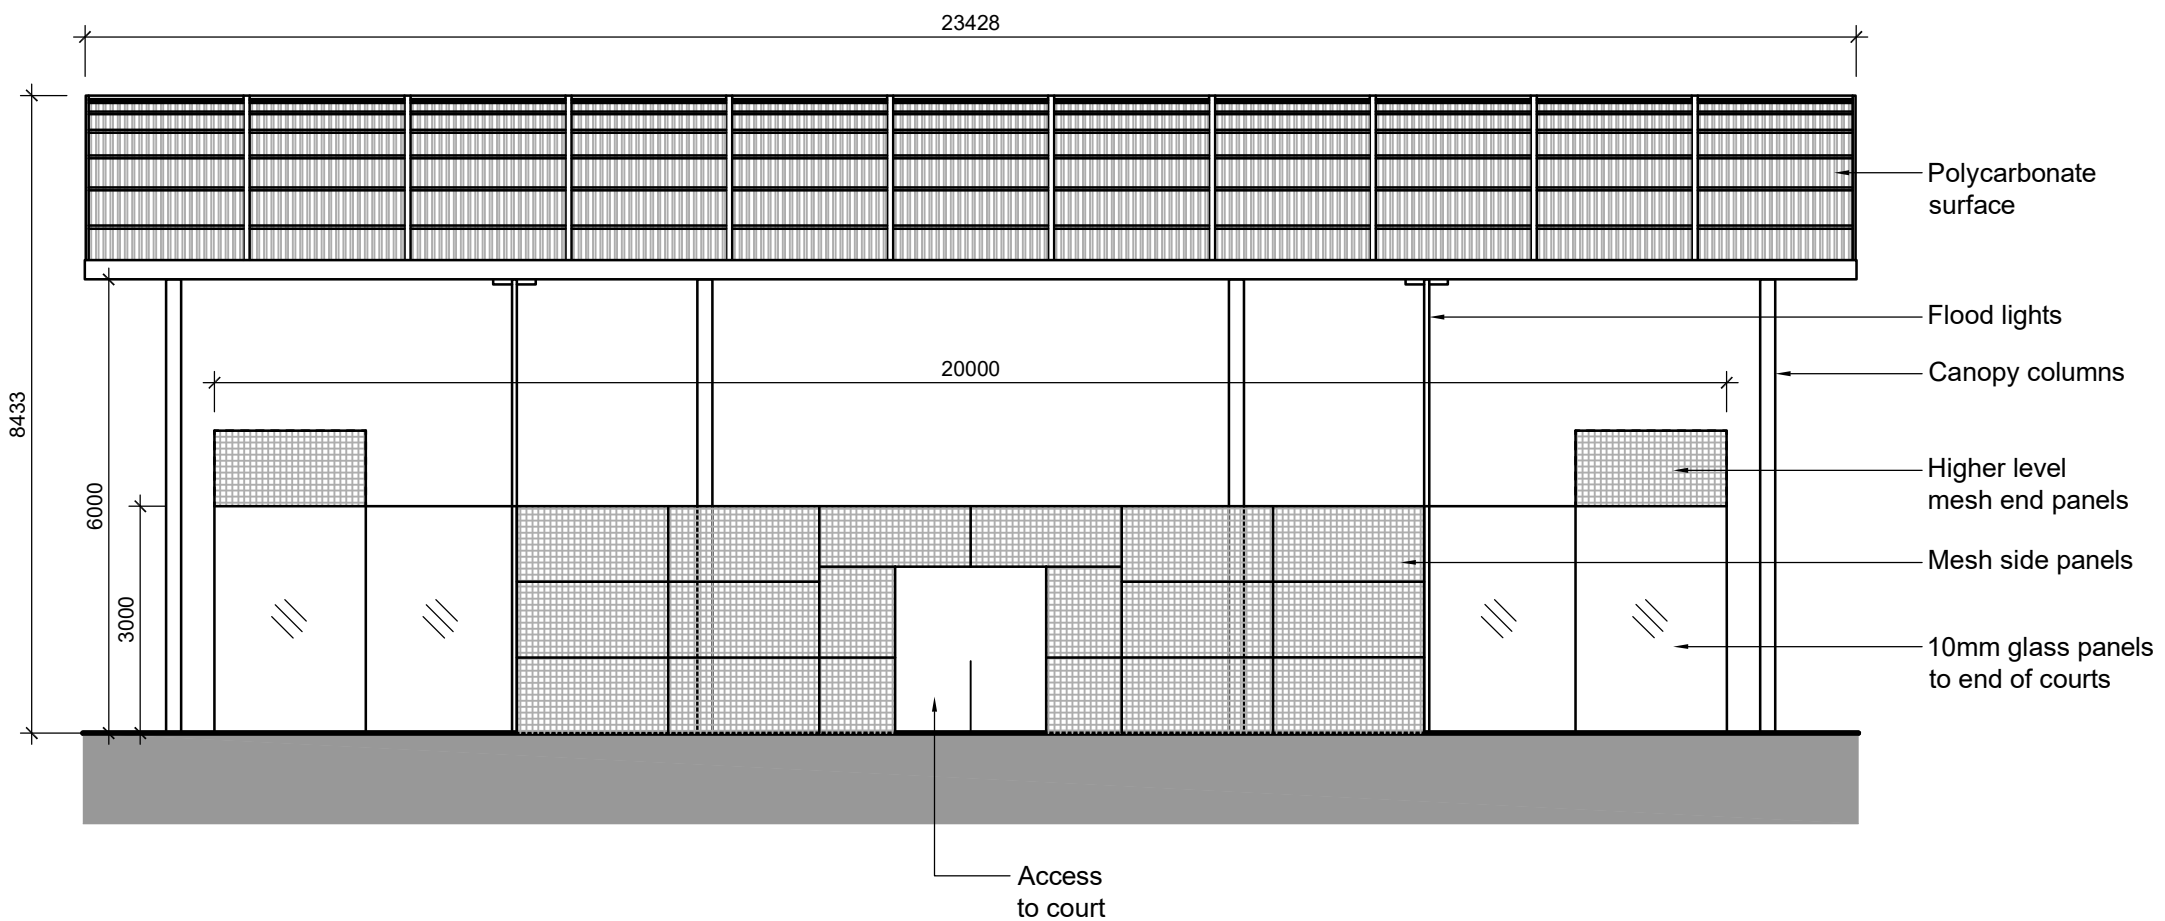

ELEVATION C

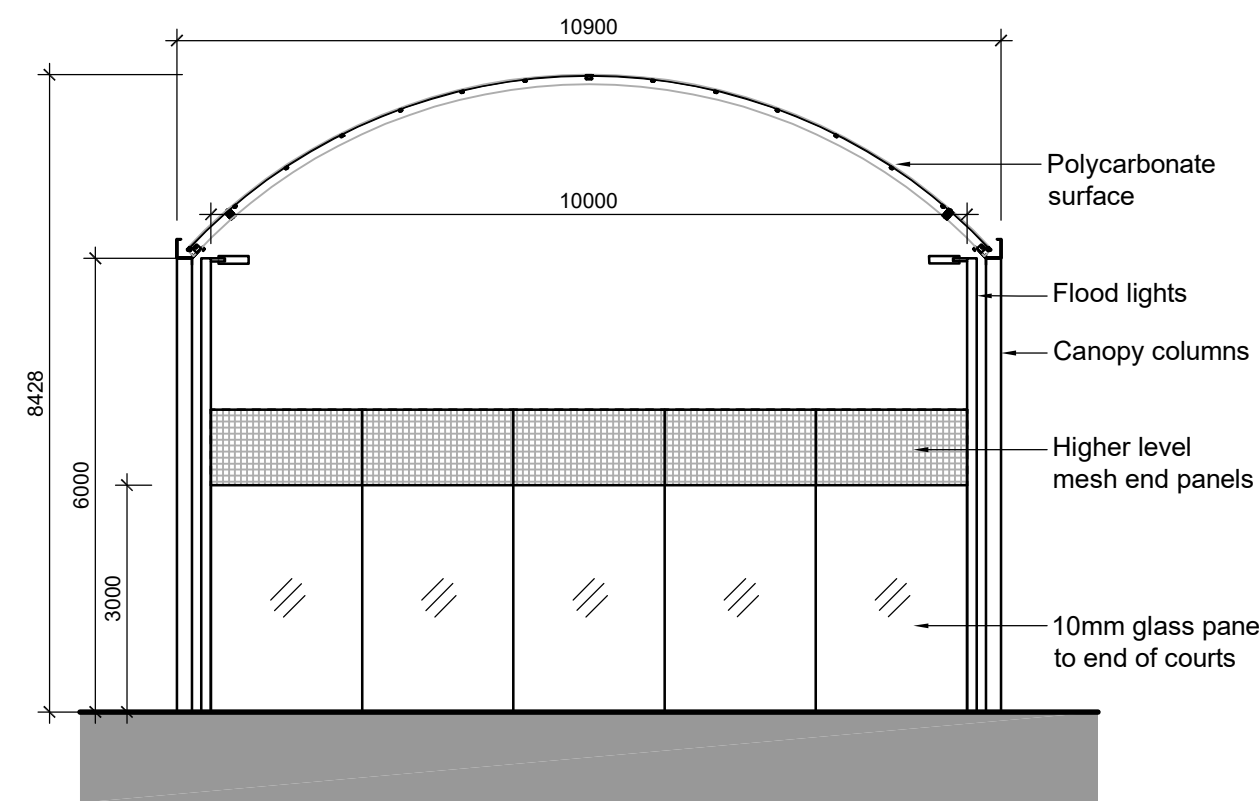

ELEVATION D

REVISION: P01 BY: HP CHECKED: MPB DATE: 16/10/2024
PRE-APP ISSUE.

STATUS

S4a | FOR PLANNING

CLIENT

David Lloyd
CLUBS

PROJECT

NORTHWOOD
PROPOSED
PADEL COURTS

TITLE

PADEL COURT
WITH CANOPY
PLAN AND ELEVATIONS

Hadfield Cawkwell Davidson

Broomgrove Lodge, 13 Broomgrove Rd, Sheffield, S10 2LZ T 0114 266 8181 www.hcd.co.uk

HCD PROJECT NO. 2023-154		SCALE 1:100 @ A1			REV. P01	
PROJECT NO. 23154	ORIGINATOR HCD	VOLUME A0	LEVEL 00	TYPE DR	ROLE + NUMBER A-PL-011	