




SECTION B-B - Indicative section of steps down to entrance
Scale 1:50

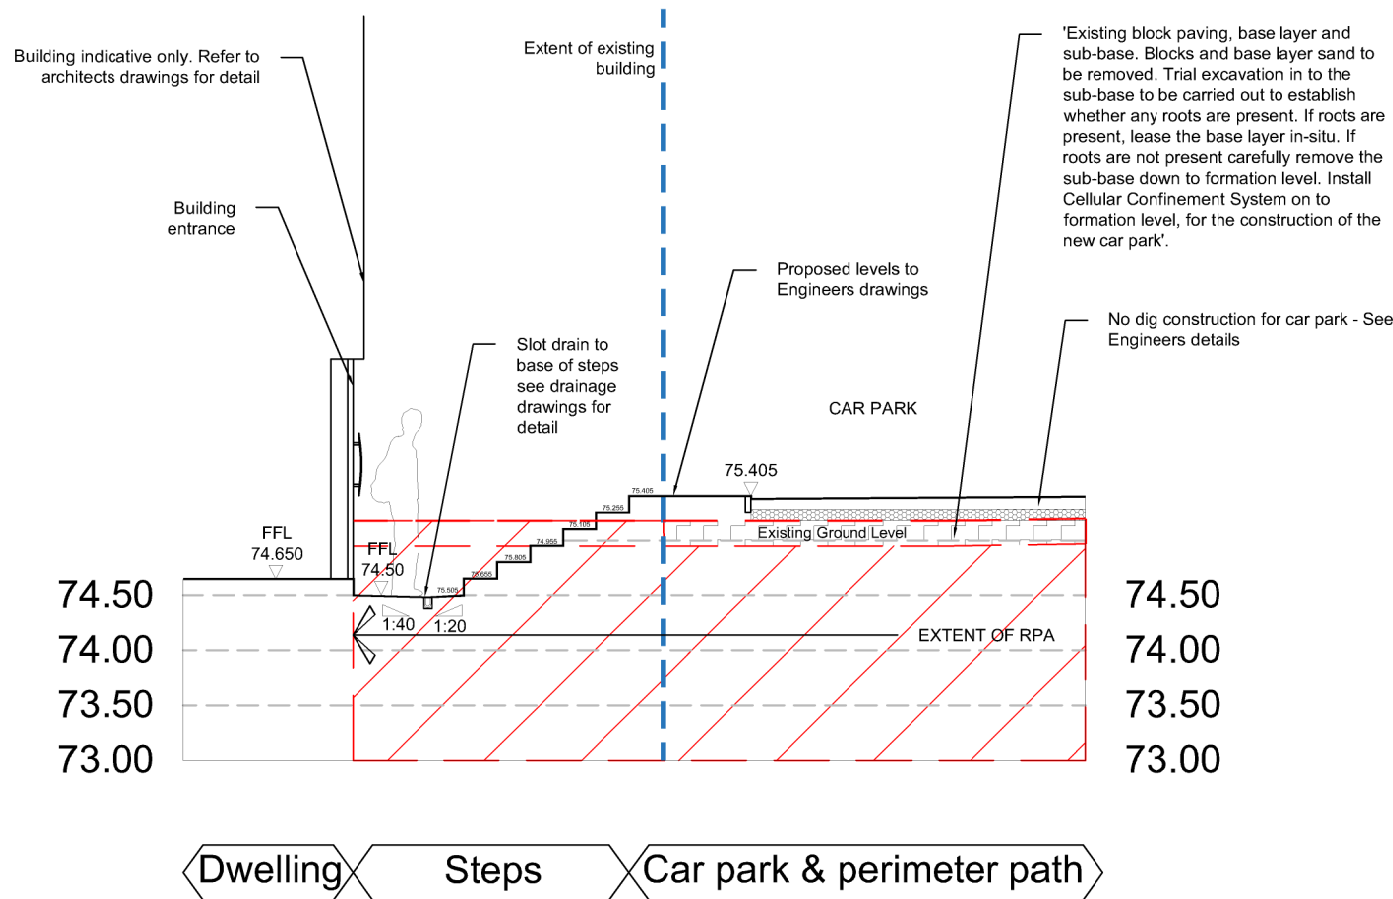


SECTION D-D - Section through shared garden to boundary
Scale 1:50

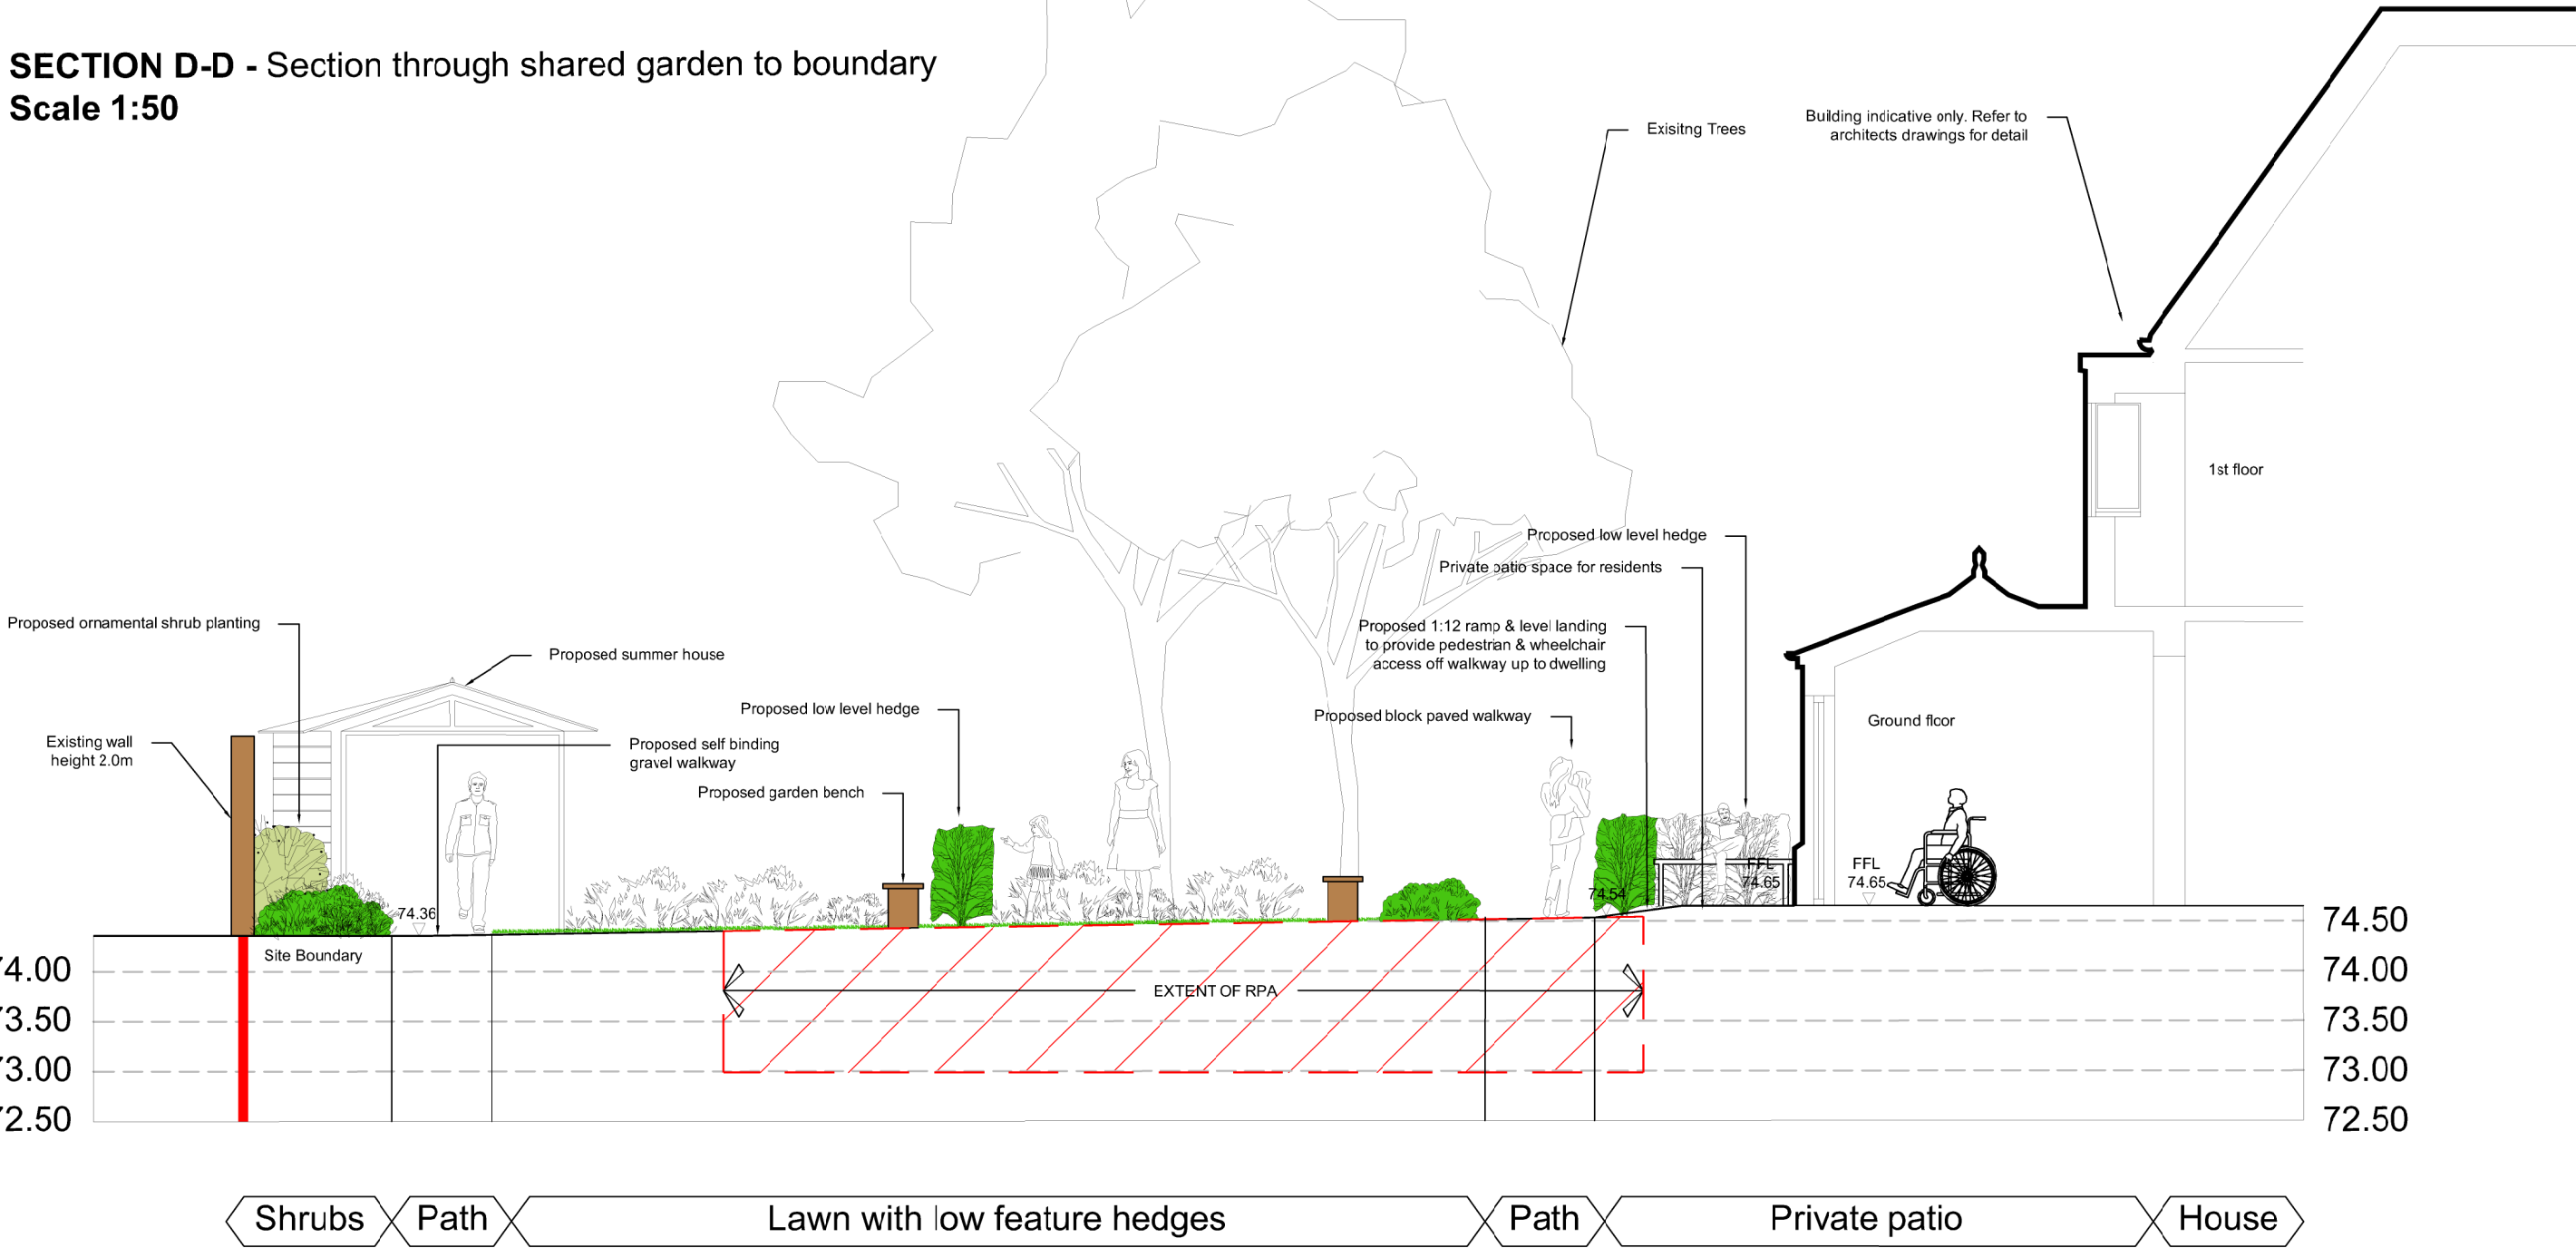

ELEVATION E-E - car park & ramped access down side of dwelling
Scale 1:50

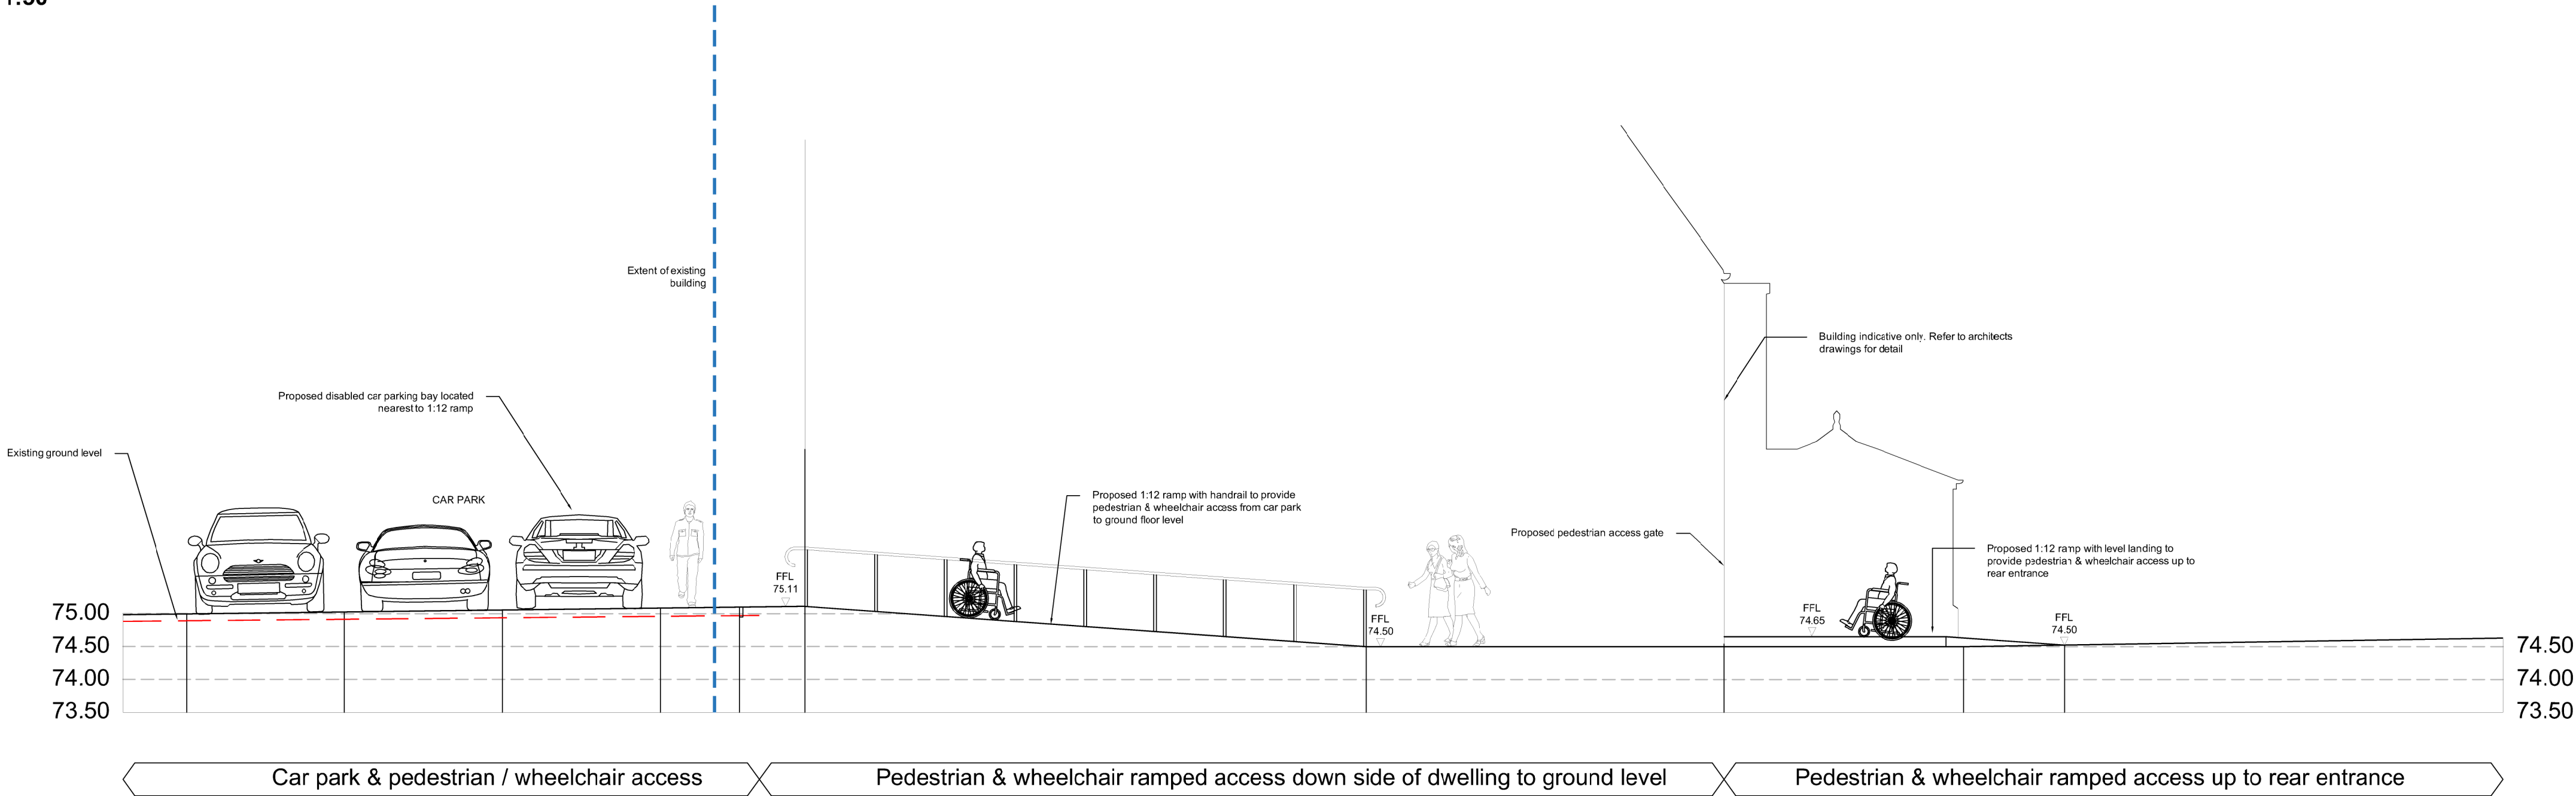

SECTION C-C - Section through bay window & car park
Scale 1:50

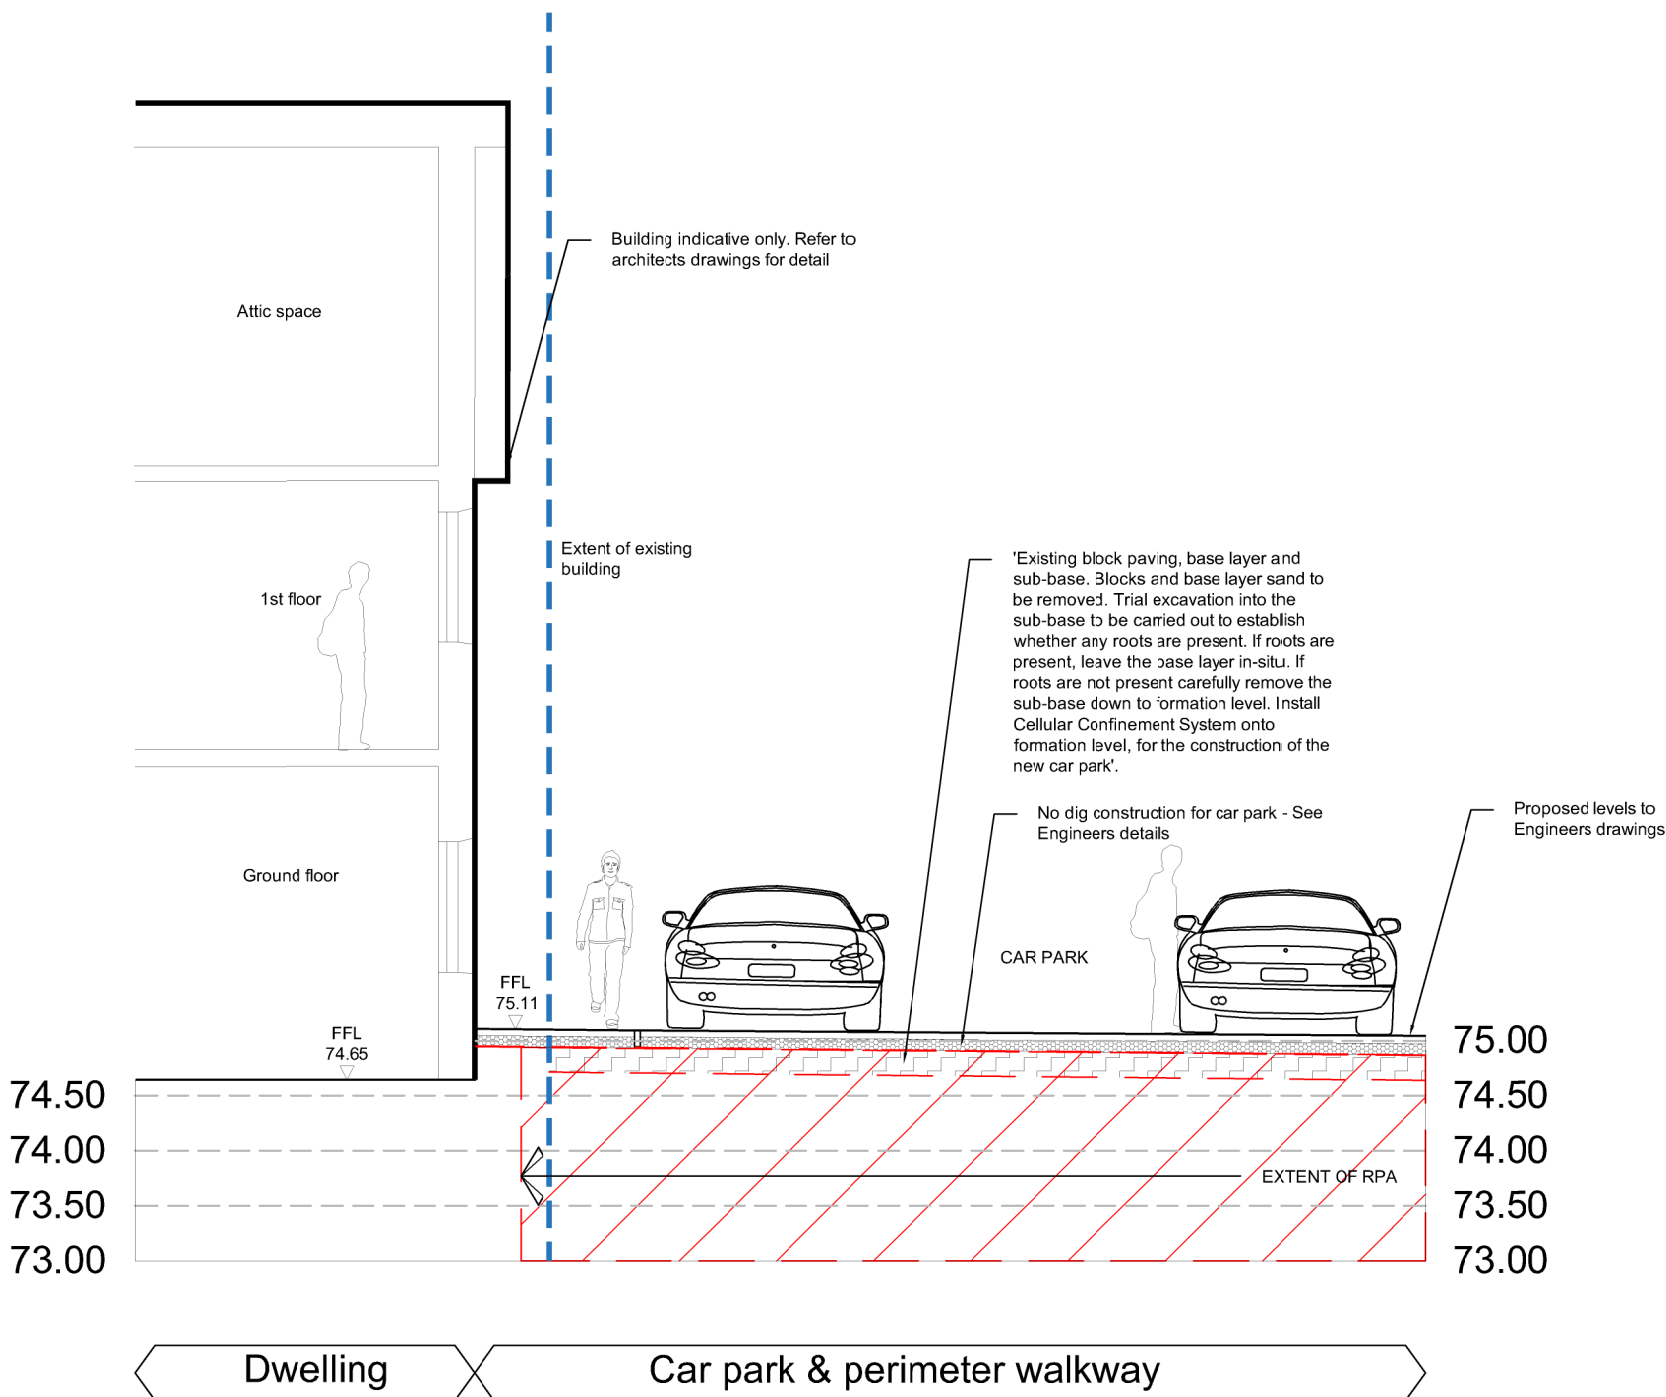

NOTES
drawn in accordance with Engine Room
drawing no. 301 Rev - J

D -	Landscape amended to suit E.R revised typed - 301 Rev J	20.04.2021/HC
C -	Revised to suit E.R latest plan - dsg no. 301 Rev D	27.05.2020/DLCH
B -	Elevation E-E added	27.05.2020/DLCH
A -	Minor amendments to comments received	11.05.2020/HC

REV NOTE DATE AUTH



Engine Room Logo.png

PROJECT
1 MANOR HOUSE DRIVE
NORTHWOOD

DRAWING
INDICATIVE LANDSCAPE CONCEPT
SECTIONS & ELEVATION

CONTRACT	1985-19	DRG NO.	
DATE	20-05-20	DRAWN	HC
ISSUE	Planning	CHECKED	GH
SCALE	1:50	ORIG SHEET	A1
CAD FILE	1986-19-03 & 04 - Landscape Concept Plan - Section	REV	D