


THE GEORGE OF RUISLIP - SIGNAGE

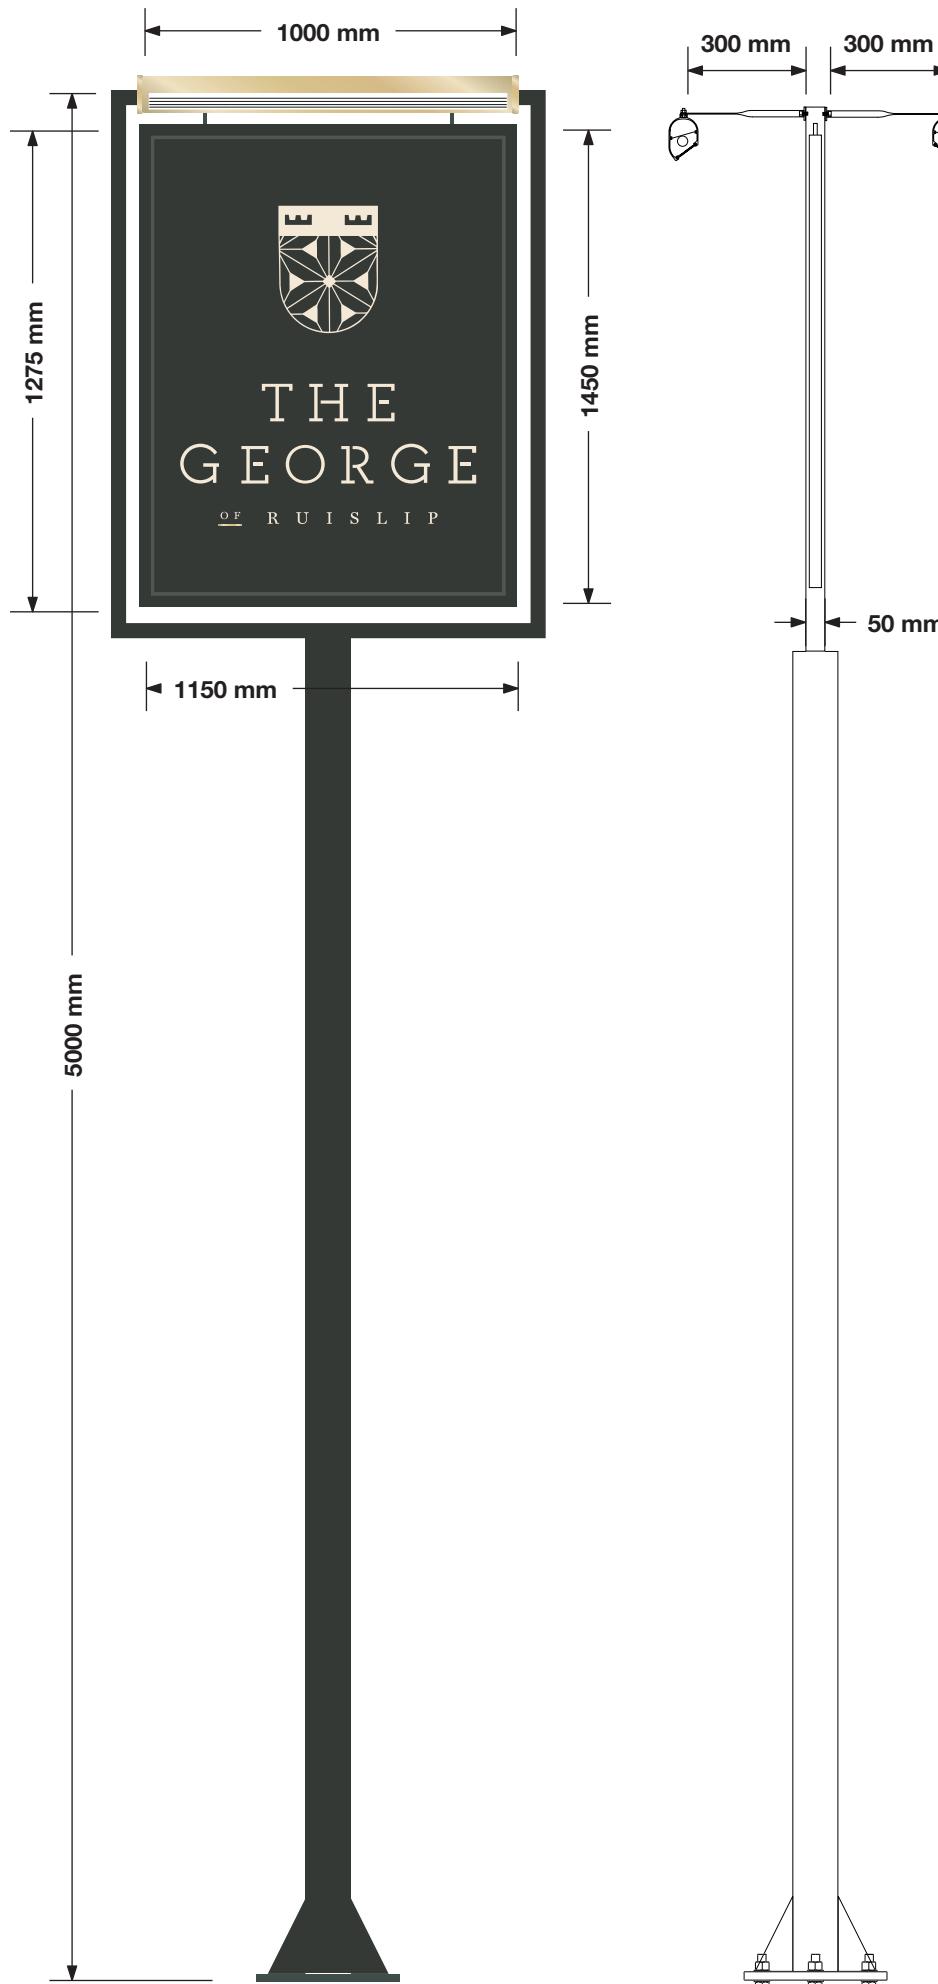

ITEM 01 (Qty 1)

Double sided post pictorial sign.

Featuring:

- 2no. 2mm flat aluminium panels finished RAL 6015.
- 32mm bullnose trim finished RAL 6015.
- Steel gibbet finished RAL 6015.
- 10mm acrylic shield and 'THE GEORGE' applied vinyl secondary text.
- 2 no. brass trough lights.

Scale 1:20

ITEM 02 (Qty 1)

Built up halo illuminated letter set.

Featuring:

- Letters finished RAL 6015.
- LED internal illumination.


Scale 1:20

Halo illuminated


THE GEORGE

OF RUISLIP

HEIGHT ABOVE GROUND LEVEL 7500 mm

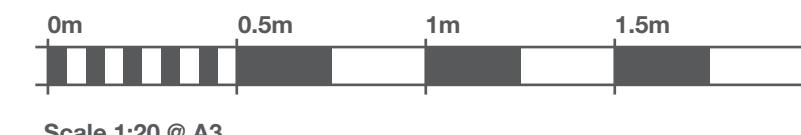

Scale 1:20 @ A3

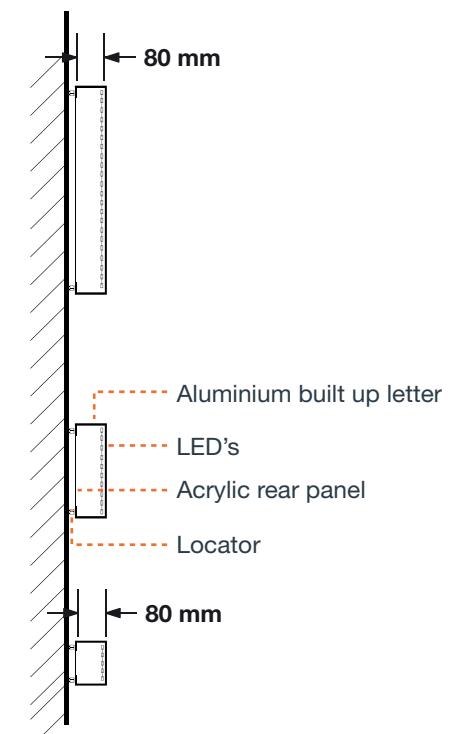

Mitchells & Butlers

THE GEORGE,
BURY STREET,
RUISLIP,
MIDDLESEX
HA4 7TJ.

148510 (REVISION D)
06/05/20 - ALG

COPYRIGHT :
THE ATTACHED DESIGNS AND ILLUSTRATIONS
ARE INTENDED SOLELY FOR, AND SHOULD
ONLY BE USED BY, THOSE TO WHOM THIS
DESIGN SPECIFICATION IS ADDRESSED.

THE CONTENTS ARE STRICTLY
PRIVATE AND CONFIDENTIAL.

ANY FORM OF REPRODUCTION,
DISSEMINATION, COPYING, DISCLOSURE,
MODIFICATION OR DISTRIBUTION IS STRICTLY
PROHIBITED WITHOUT THE PRIOR WRITTEN
CONSENT OF ASHLEIGH SIGNS LTD
(COMPANY NUMBER : 1325080)
WHOSE REGISTERED ADDRESS IS:
ASHLEIGH HOUSE, BECKBRIDGE ROAD,
NORMANTON INDUSTRIAL ESTATE,
NORMANTON, WF6 1TE

Sign Colour

RAL 6015

Farrow & Ball
White Tie

Brass

Brand Typefaces

Primary : Corporate

Secondary : Bienetresocial



ITEM 03 (Qty 1)

Double sided post mounted welcome sign.

Featuring:

- 2no. 2mm aluminium panels finished RAL 6015 (40mm returns)
- Face applied full digital print to face.
- 2No. 100mm² steel posts finished RAL 6015.
- 2No. LED trough lights finished RAL 6015.

Scale 1:20

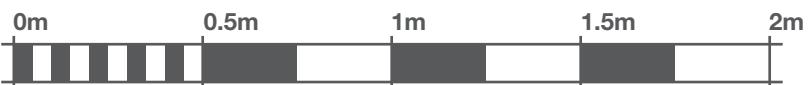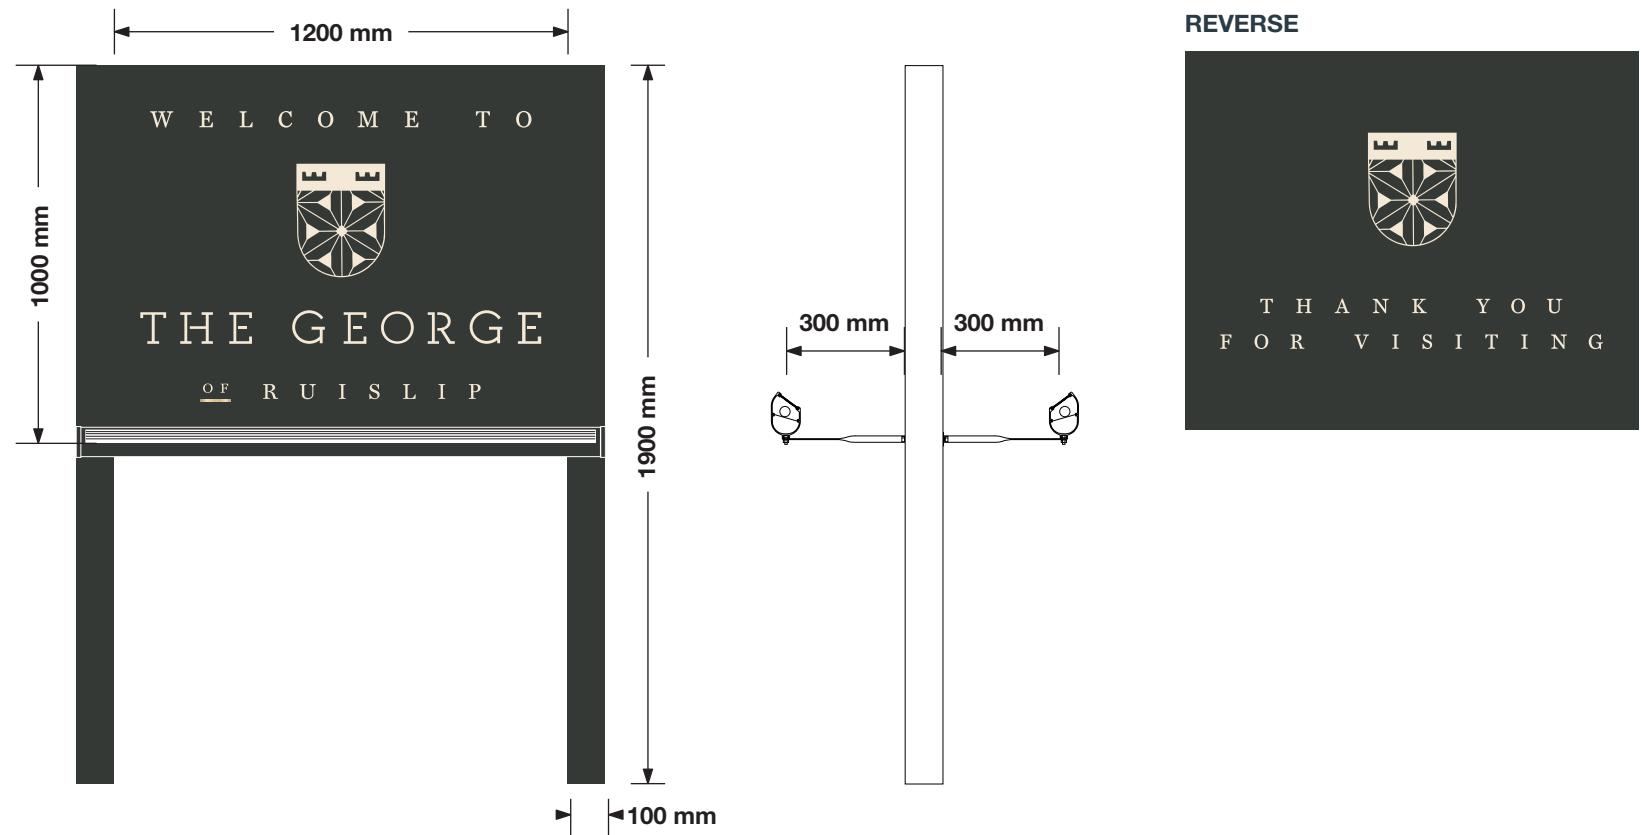

Scale 1:20 @ A3



THE GEORGE.
BURY STREET,
RUISLIP,
MIDDLESEX
HA4 7TJ.

148510 (REVISION D)
06/05/20 - ALG

COPYRIGHT :
THE ATTACHED DESIGNS AND ILLUSTRATIONS
ARE INTENDED SOLELY FOR, AND SHOULD
ONLY BE USED BY, THOSE TO WHOM THIS
DESIGN SPECIFICATION IS ADDRESSED.

**THE CONTENTS ARE STRICTLY
PRIVATE AND CONFIDENTIAL.**
ANY FORM OF REPRODUCTION,
DISSEMINATION, COPYING, DISCLOSURE,
MODIFICATION OR DISTRIBUTION IS STRICTLY
PROHIBITED WITHOUT THE PRIOR WRITTEN
CONSENT OF ASHLEIGH SIGNS LTD
(COMPANY NUMBER : 1325080)
WHOSE REGISTERED ADDRESS IS:
ASHLEIGH HOUSE, BECKBRIDGE ROAD,
NORMANTON INDUSTRIAL ESTATE,
NORMANTON, WF6 1TE

THE GEORGE OF RUISLIP - EXISTING PHOTOGRAPHS



THE GEORGE.
BURY STREET,
RUISLIP,
MIDDLESEX
HA4 7TJ.

148510 (REVISION D)
06/05/20 - ALG

COPYRIGHT :
THE ATTACHED DESIGNS AND ILLUSTRATIONS
ARE INTENDED SOLELY FOR, AND SHOULD
ONLY BE USED BY, THOSE TO WHOM THIS
DESIGN SPECIFICATION IS ADDRESSED.

THE CONTENTS ARE STRICTLY
PRIVATE AND CONFIDENTIAL.
ANY FORM OF REPRODUCTION,
DISSEMINATION, COPYING, DISCLOSURE,
MODIFICATION OR DISTRIBUTION IS STRICTLY
PROHIBITED WITHOUT THE PRIOR WRITTEN
CONSENT OF ASHLEIGH SIGNS LTD
(COMPANY NUMBER : 1325080)
WHOSE REGISTERED ADDRESS IS:
ASHLEIGH HOUSE, BECKBRIDGE ROAD,
NORMANTON INDUSTRIAL ESTATE,
NORMANTON, WF6 1TE

THE GEORGE OF RUISLIP - PROPOSED PHOTOGRAPHS



THE GEORGE.
BURY STREET,
RUISLIP,
MIDDLESEX
HA4 7TJ.

148510 (REVISION D)
06/05/20 - ALG


COPYRIGHT :
THE ATTACHED DESIGNS AND ILLUSTRATIONS
ARE INTENDED SOLELY FOR, AND SHOULD
ONLY BE USED BY, THOSE TO WHOM THIS
DESIGN SPECIFICATION IS ADDRESSED.

THE CONTENTS ARE STRICTLY
PRIVATE AND CONFIDENTIAL.
ANY FORM OF REPRODUCTION,
DISSEMINATION, COPYING, DISCLOSURE,
MODIFICATION OR DISTRIBUTION IS STRICTLY
PROHIBITED WITHOUT THE PRIOR WRITTEN
CONSENT OF ASHLEIGH SIGNS LTD
(COMPANY NUMBER : 1325080)
WHOSE REGISTERED ADDRESS IS:
ASHLEIGH HOUSE, BECKBRIDGE ROAD,
NORMANTON INDUSTRIAL ESTATE,
NORMANTON, WF6 1TE


THE GEORGE OF RUISLIP - EXISTING ELEVATIONS



FRONT ELEVATION

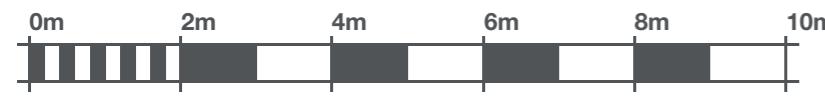


Scale 1:100 @ A3

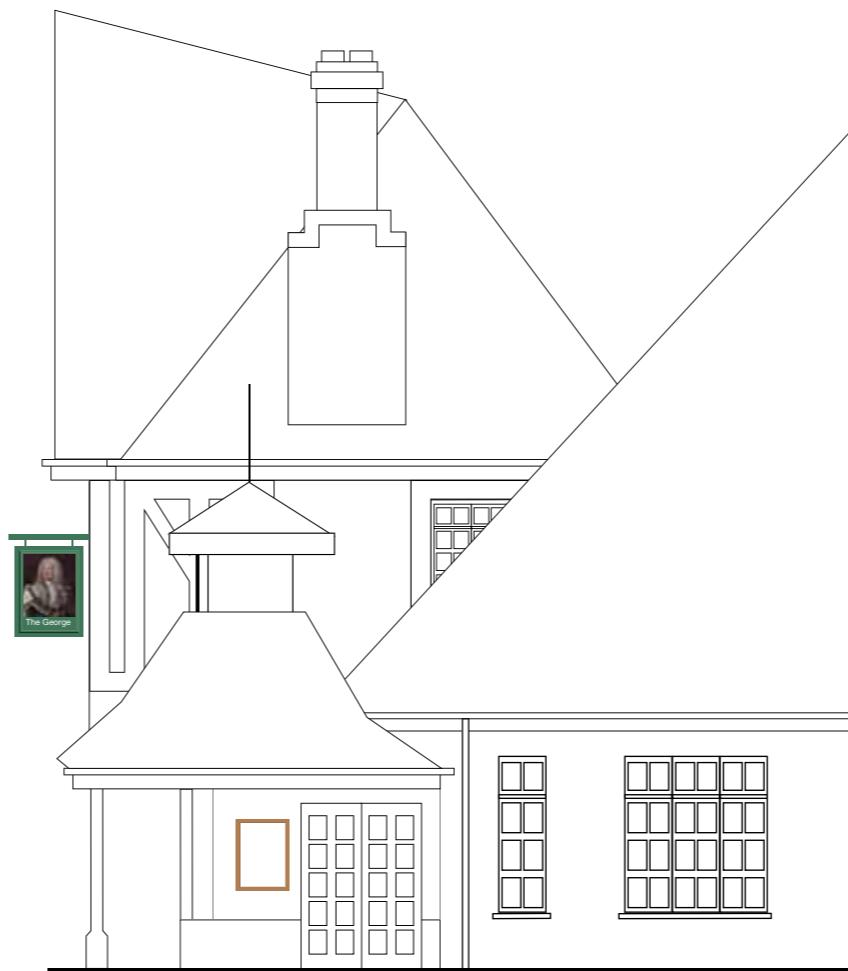


SIDE ELEVATION (PART)

THE GEORGE OF RUISLIP - PROPOSED ELEVATIONS

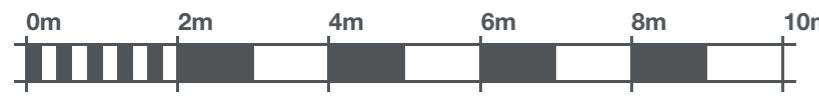

Scale 1:100 @ A3

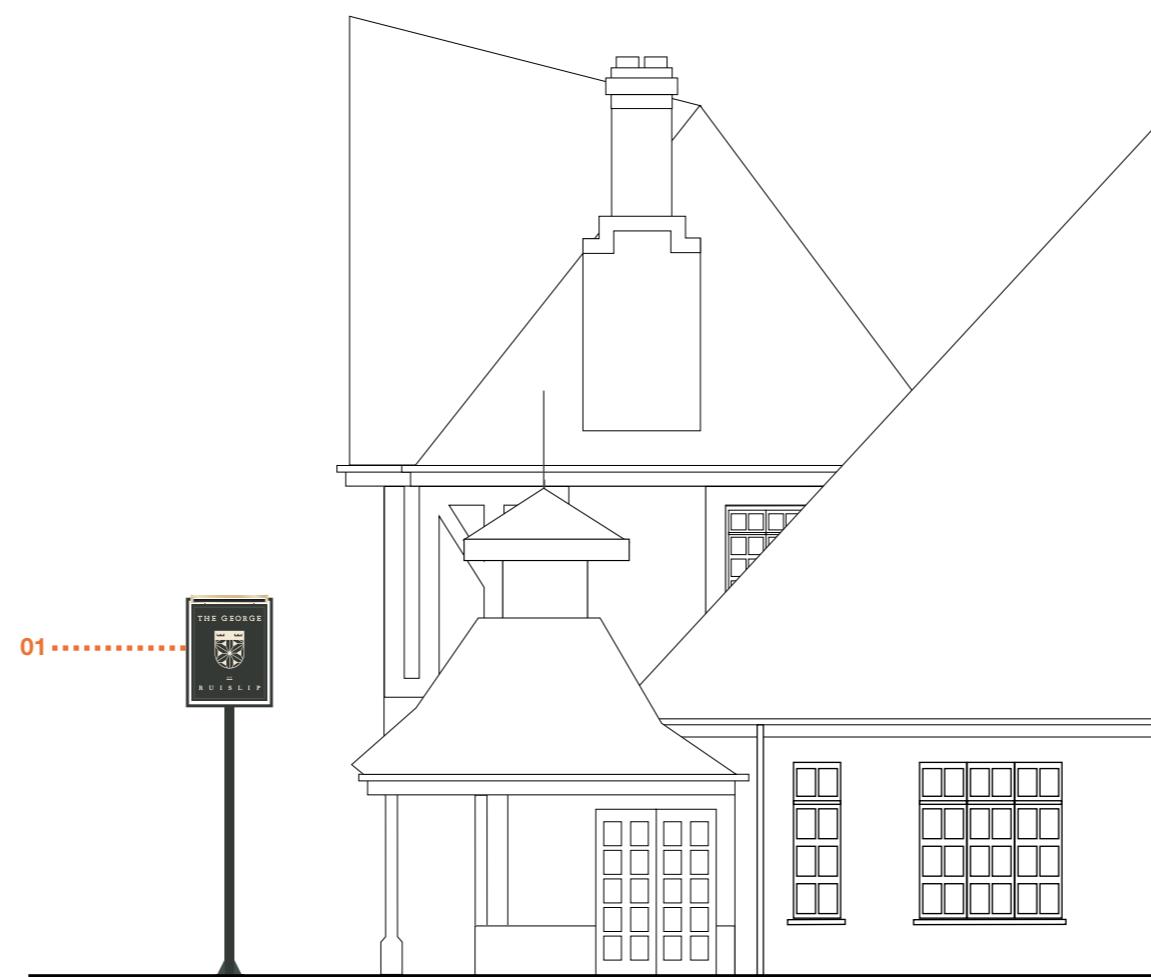

SIDE ELEVATION (PART)

Mitchells
& Butlers

THE GEORGE.
BURY STREET,
RUISLIP,
MIDDLESEX
HA4 7TJ.

148510 (REVISION D)
06/05/20 - ALG

COPYRIGHT :
THE ATTACHED DESIGNS AND ILLUSTRATIONS
ARE INTENDED SOLELY FOR, AND SHOULD
ONLY BE USED BY, THOSE TO WHOM THIS
DESIGN SPECIFICATION IS ADDRESSED.

THE CONTENTS ARE STRICTLY
PRIVATE AND CONFIDENTIAL.

ANY FORM OF REPRODUCTION,
DISSEMINATION, COPYING, DISCLOSURE,
MODIFICATION OR DISTRIBUTION IS STRICTLY
PROHIBITED WITHOUT THE PRIOR WRITTEN
CONSENT OF ASHLEIGH SIGNS LTD
(COMPANY NUMBER : 1325080)
WHOSE REGISTERED ADDRESS IS:
ASHLEIGH HOUSE, BECKBRIDGE ROAD,
NORMANTON INDUSTRIAL ESTATE,
NORMANTON, WF6 1TE

THE GEORGE OF RUISLIP - LOCATION PLAN



PLANNING
PAGE 7 OF 8



Mitchells
& Butlers

THE GEORGE.
BURY STREET,
RUISLIP,
MIDDLESEX
HA4 7TJ.

148510 (REVISION D)
06/05/20 - ALG

COPYRIGHT :
THE ATTACHED DESIGNS AND ILLUSTRATIONS
ARE INTENDED SOLELY FOR, AND SHOULD
ONLY BE USED BY, THOSE TO WHOM THIS
DESIGN SPECIFICATION IS ADDRESSED.

THE CONTENTS ARE STRICTLY
PRIVATE AND CONFIDENTIAL.

ANY FORM OF REPRODUCTION,
DISSEMINATION, COPYING, DISCLOSURE,
MODIFICATION OR DISTRIBUTION IS STRICTLY
PROHIBITED WITHOUT THE PRIOR WRITTEN

PROHIBITED WITHOUT THE PRIOR WRITTEN
CONSENT OF ASHLEIGH SIGNS LTD
(COMPANY NUMBER : 1325080)
WHOSE REGISTERED ADDRESS IS:
**ASHLEIGH HOUSE, BECKBRIDGE ROAD,
NORMANTON, INDUSTRIAL ESTATE**

**NORMANTON INDUSTRIAL ESTATE,
NORMANTON. WF6 1TE**

Scale 1:1250 @ A3

THE GEORGE OF RUISLIP - SITE PLAN

