



01 SITE LOCATION PLAN  
1:1250 @ A1

0 20

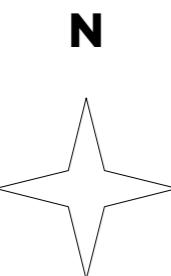

02 BLOCK PLAN  
1:500 @ A1

0 20 40 60 80 100

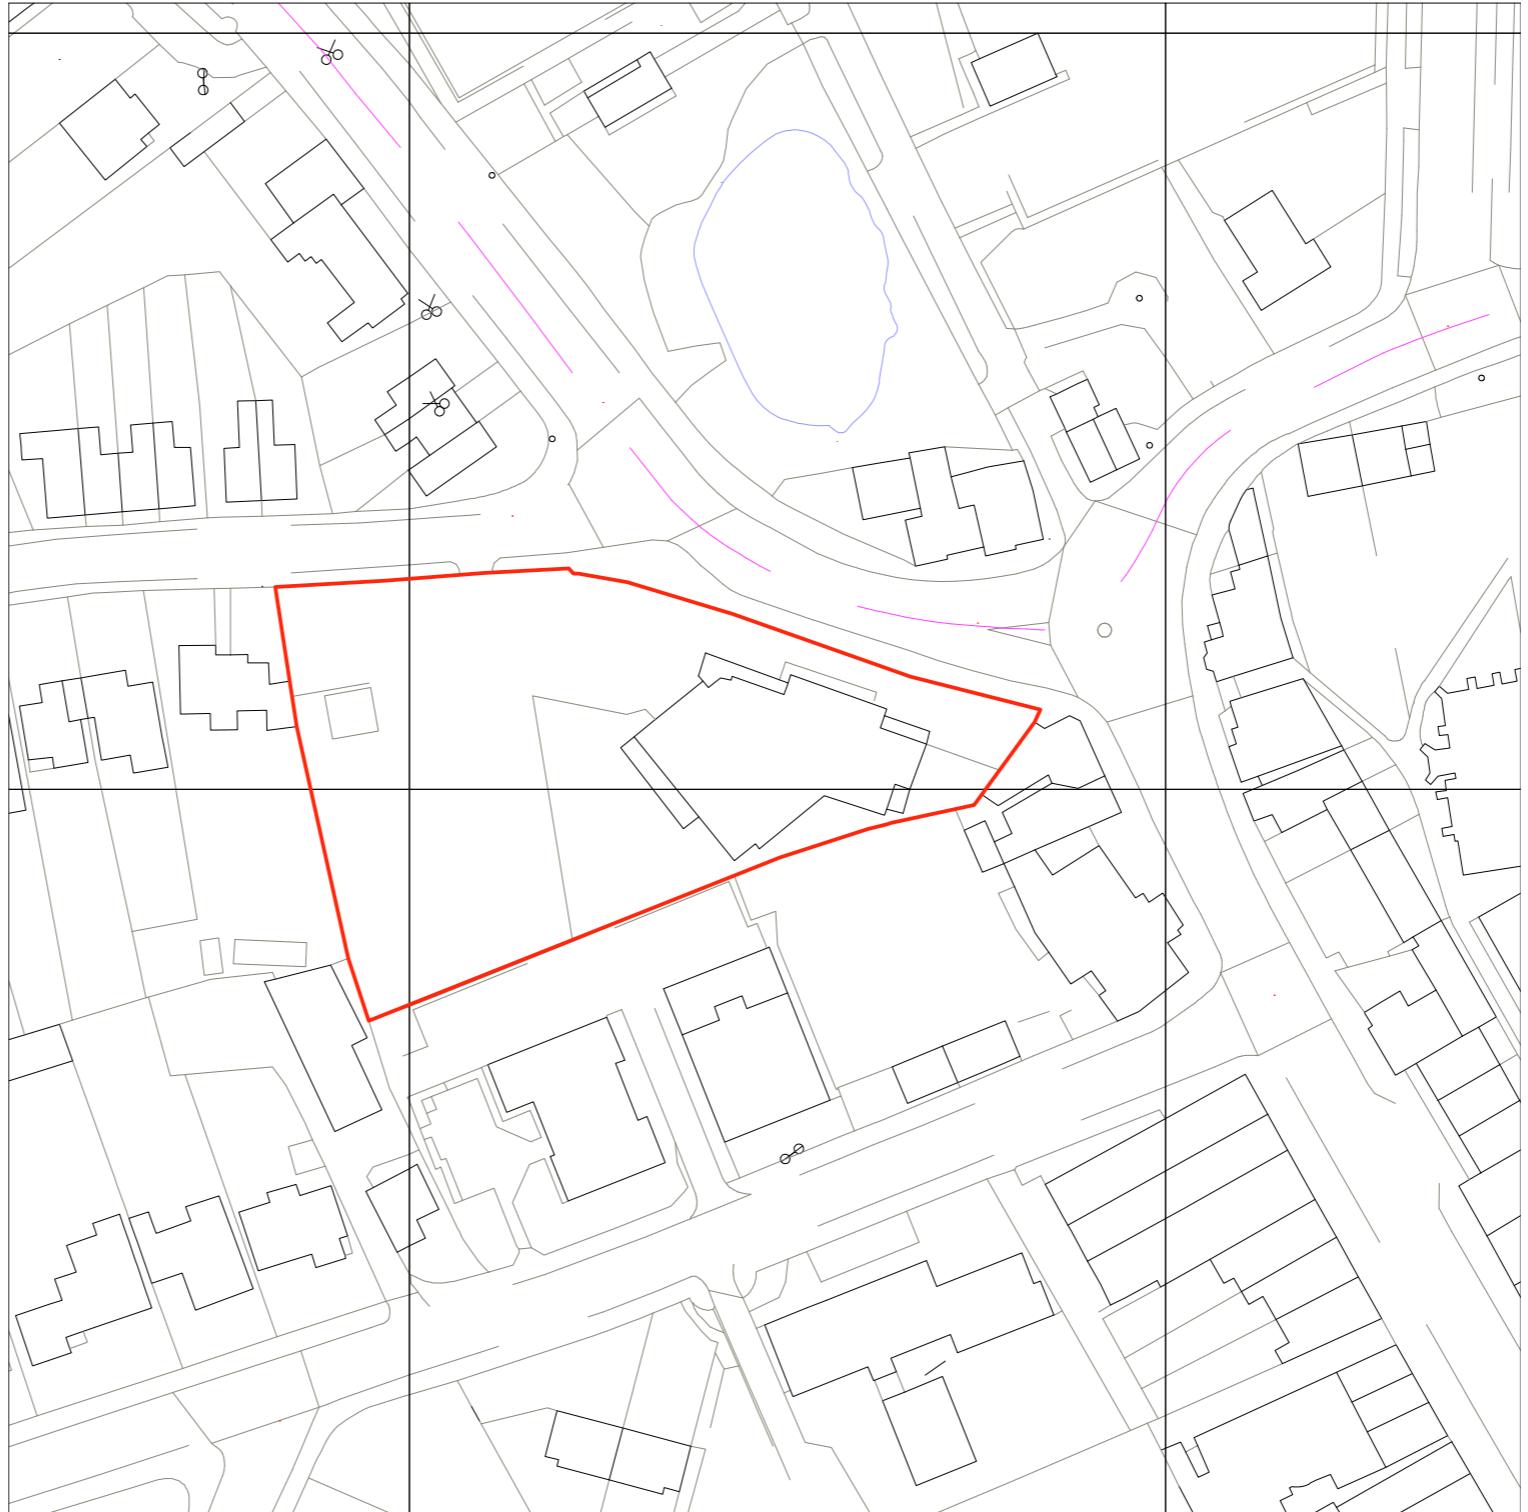

**FUSION**  
design and architecture



4 Risborough Street, London SE1 0HE  
Tel: 020 7928 9982 Fax: 020 7928 9994  
email: mail@fusiondna.co.uk

Job Name: THE GEORGE, RUISLIP

Site Address: BURY STREET  
RUISLIP  
HA4 7JT

Drawn by: KC  
Checked by: ANS

Scale: 1:1250 / 1:500 @ A1  
Date: DECEMBER 2019

Job/Drg N°: 158.04.P01  
/