




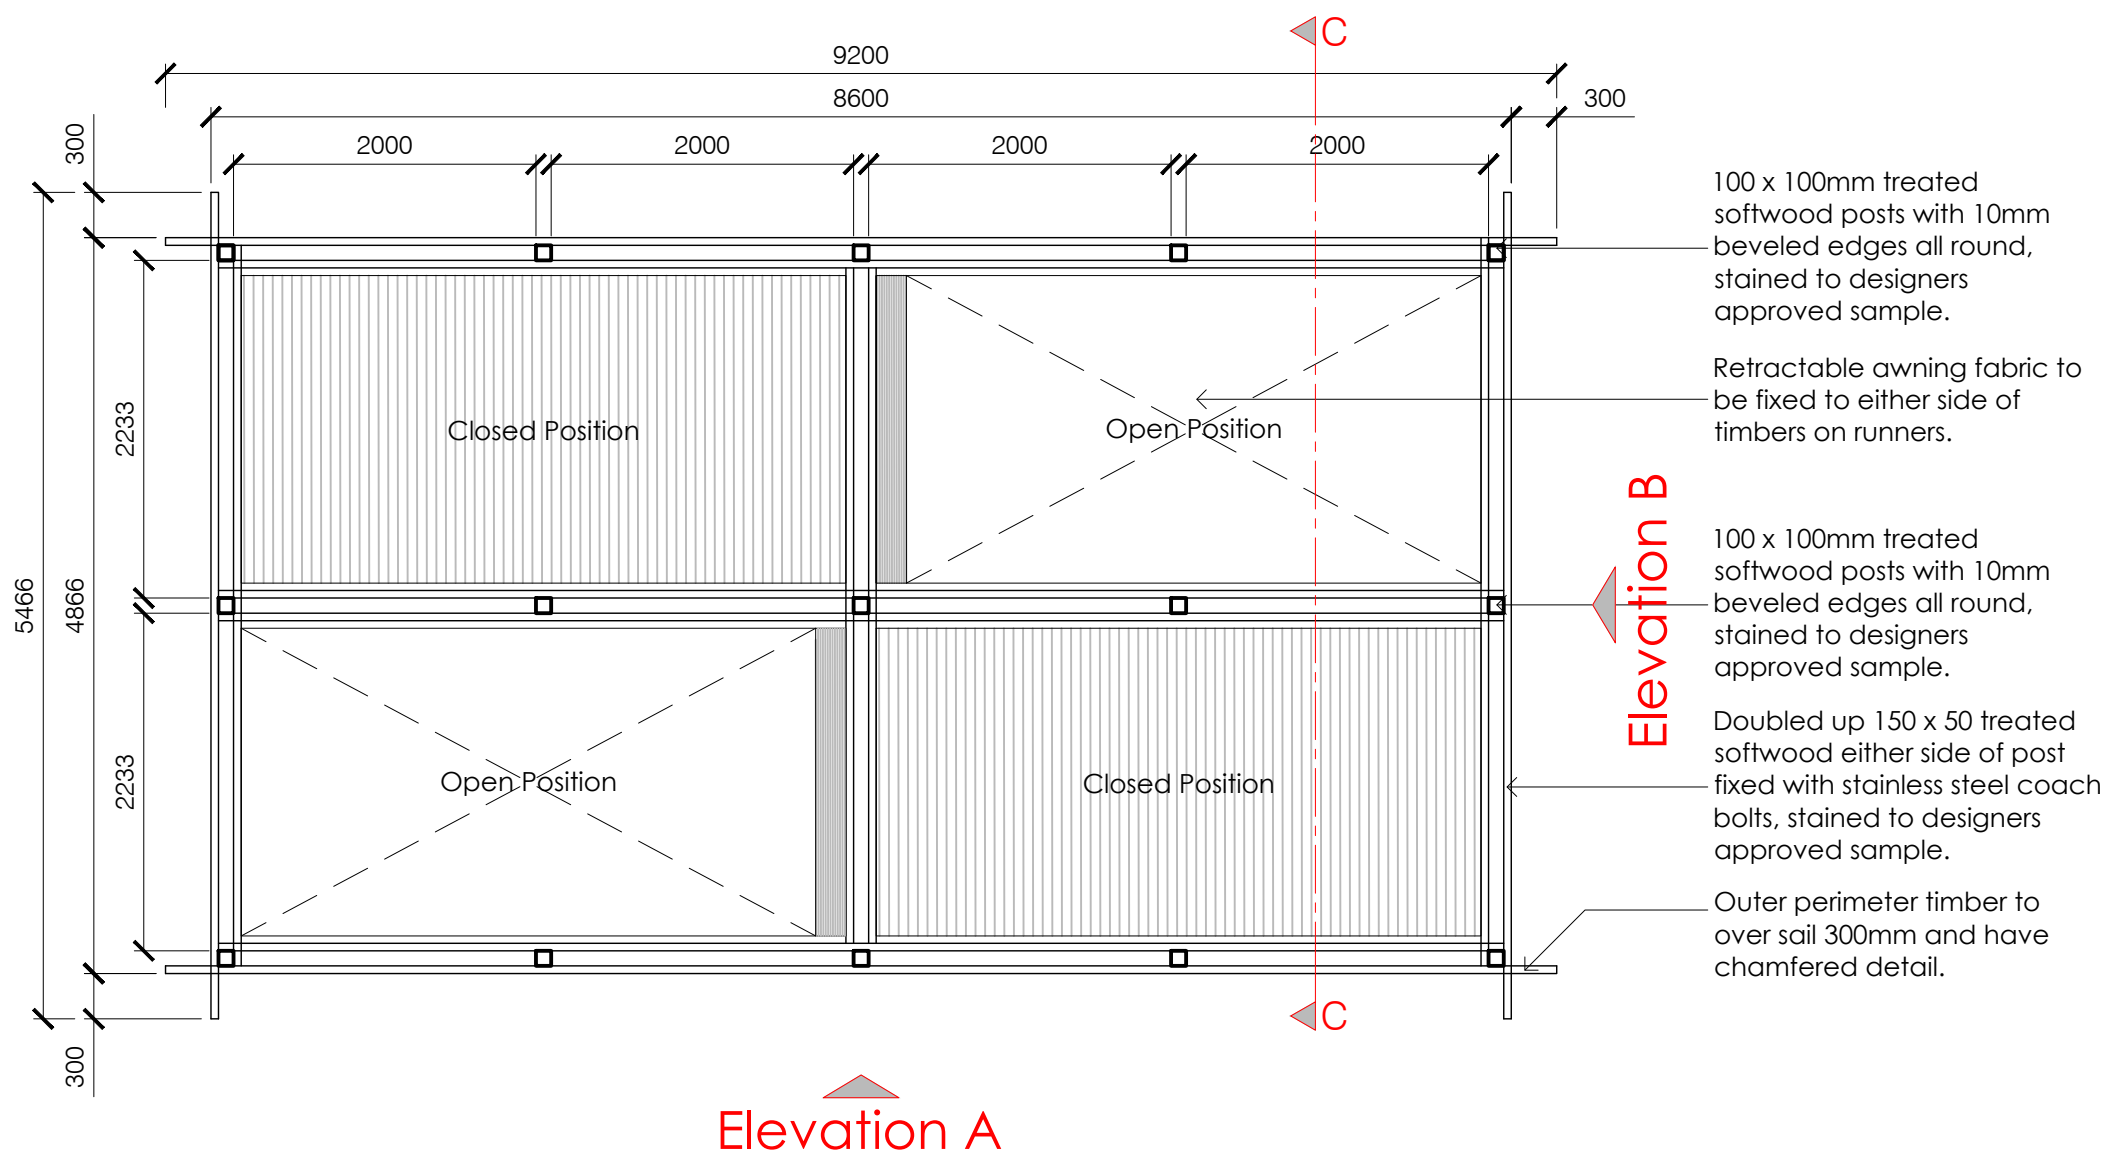


PERGOLA PLAN
Scale 1:50

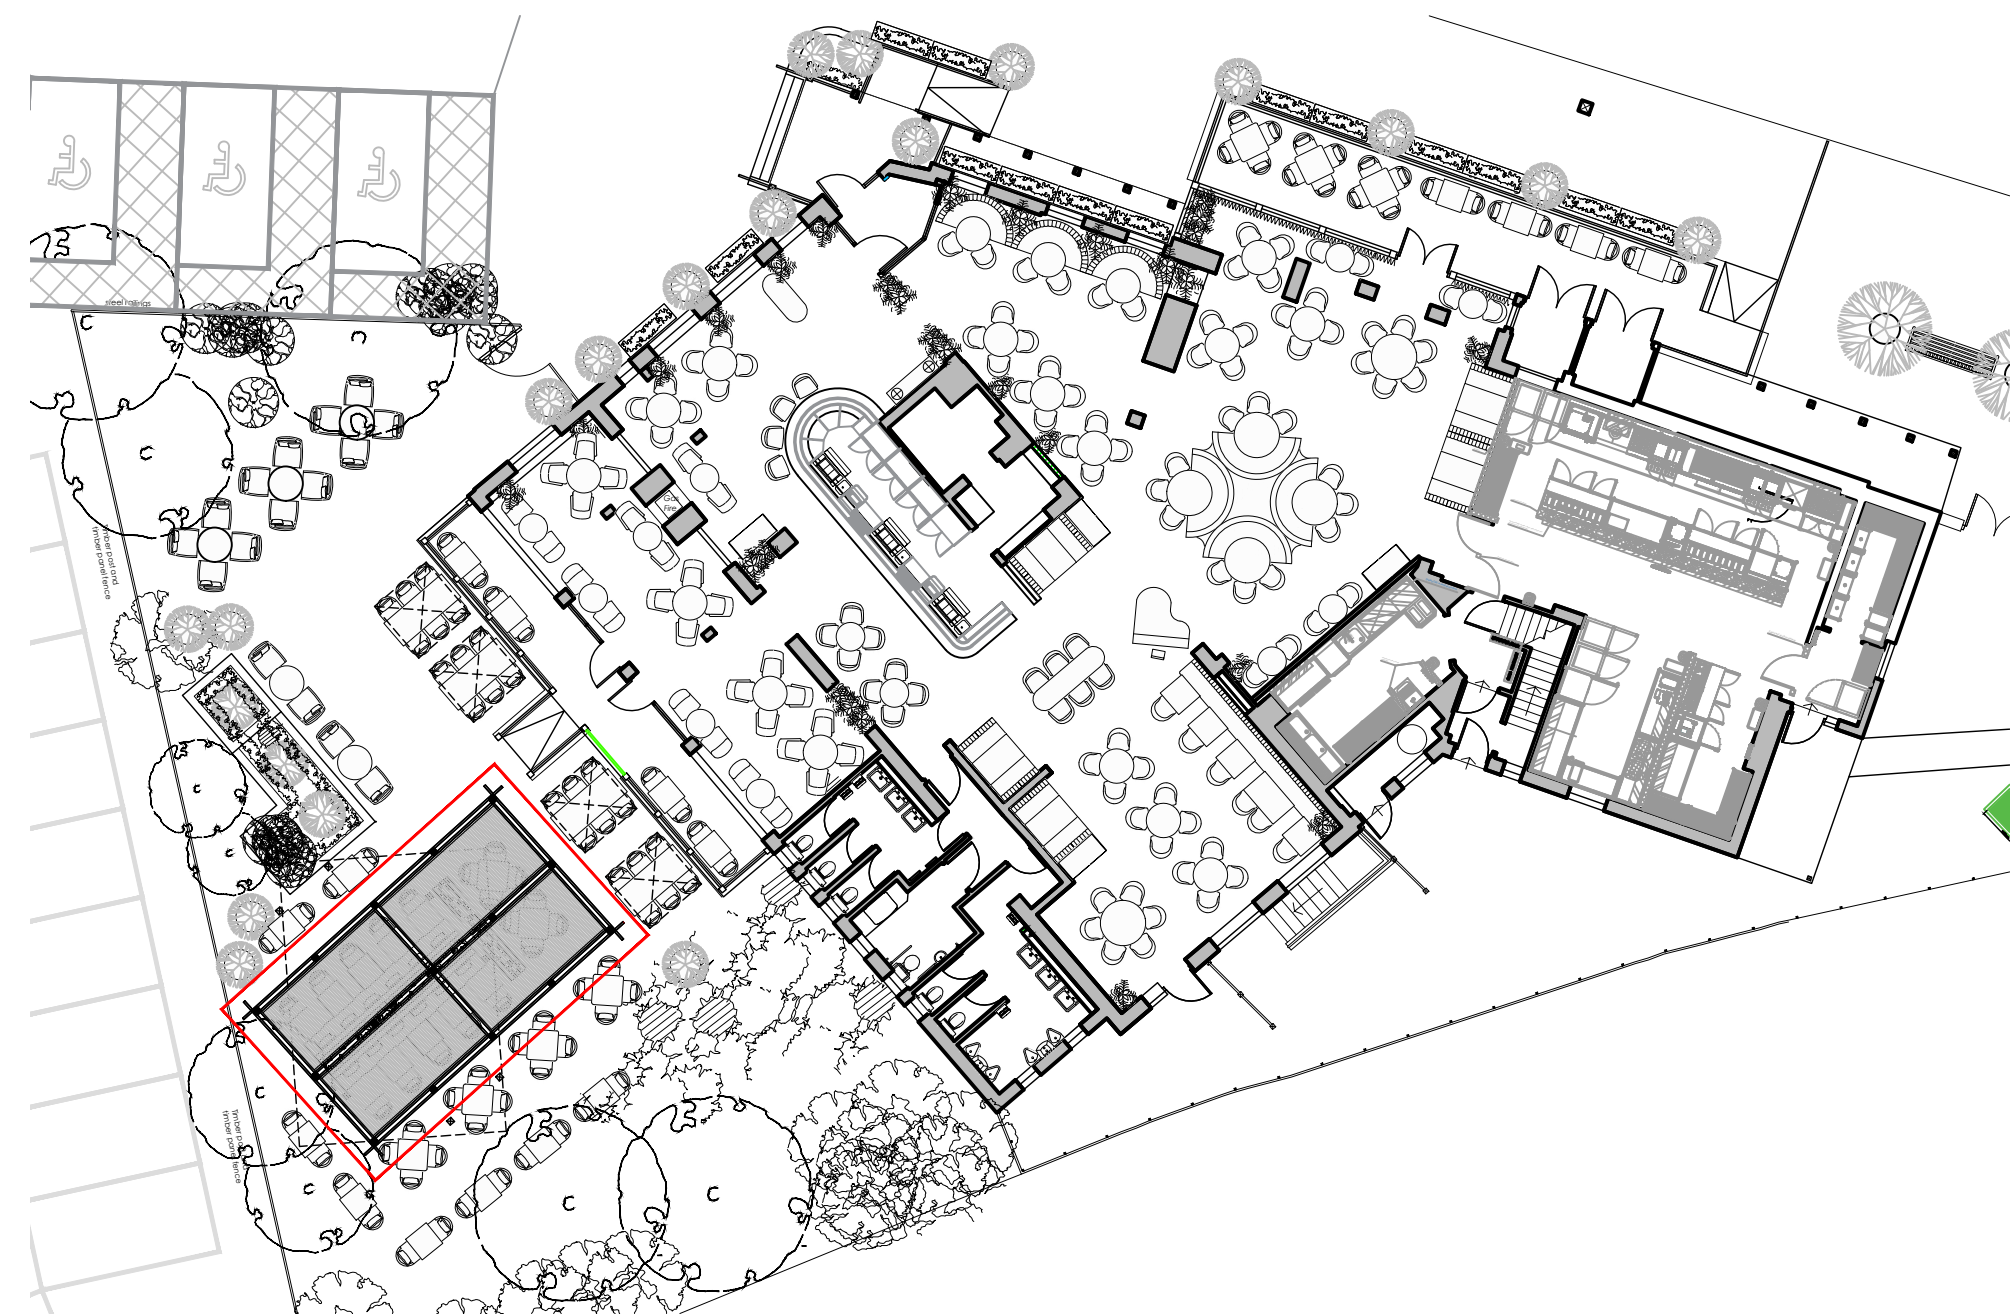


LOCATION PLAN
Scale 1:200

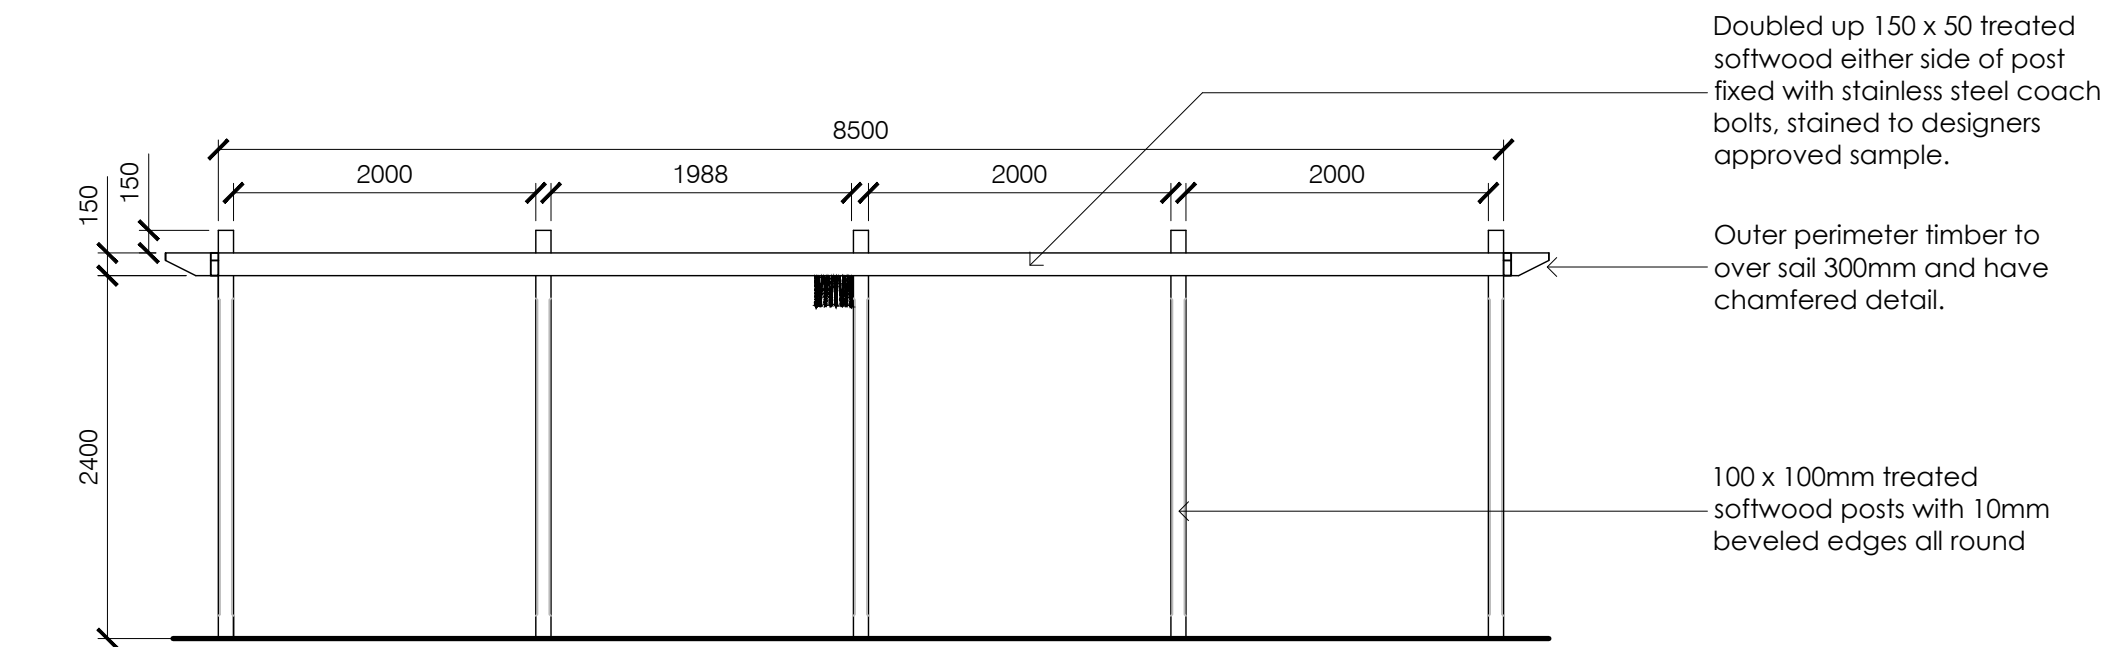


PERGOLA ELEVATION A
Scale 1:50

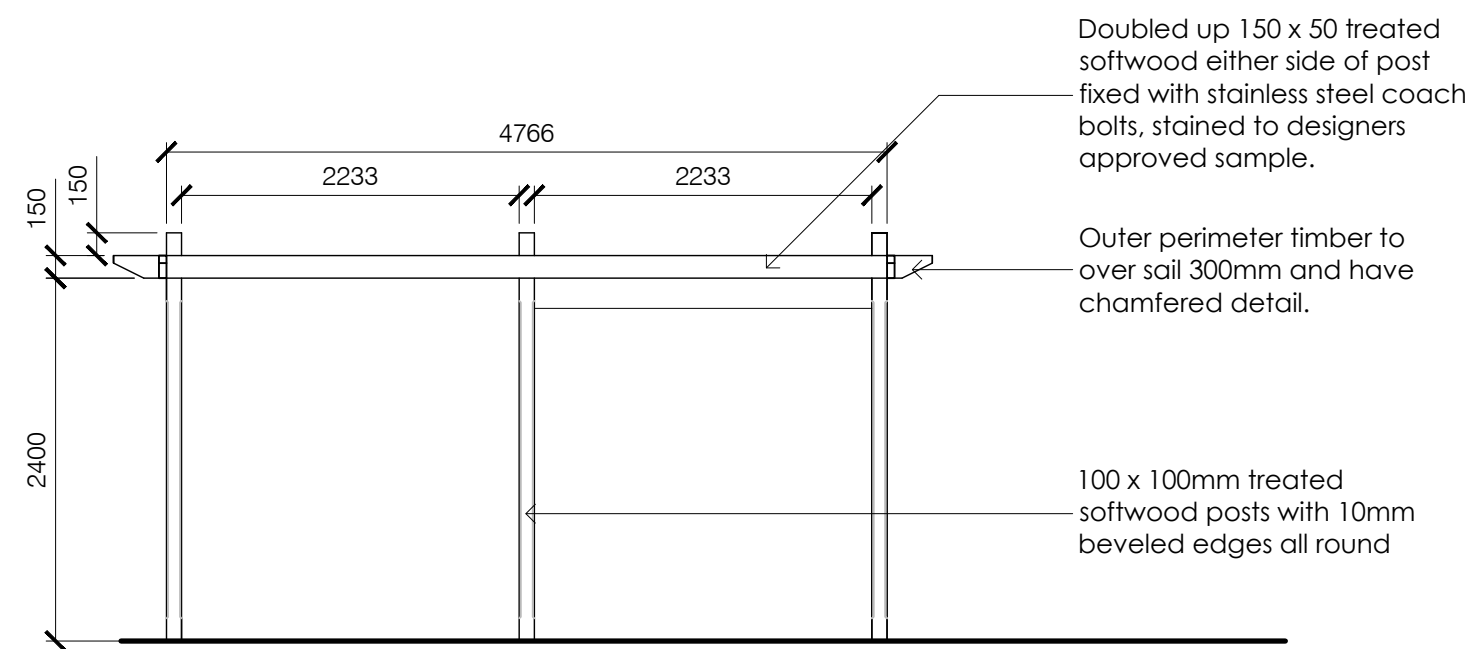


PERGOLA ELEVATION B
Scale 1:50

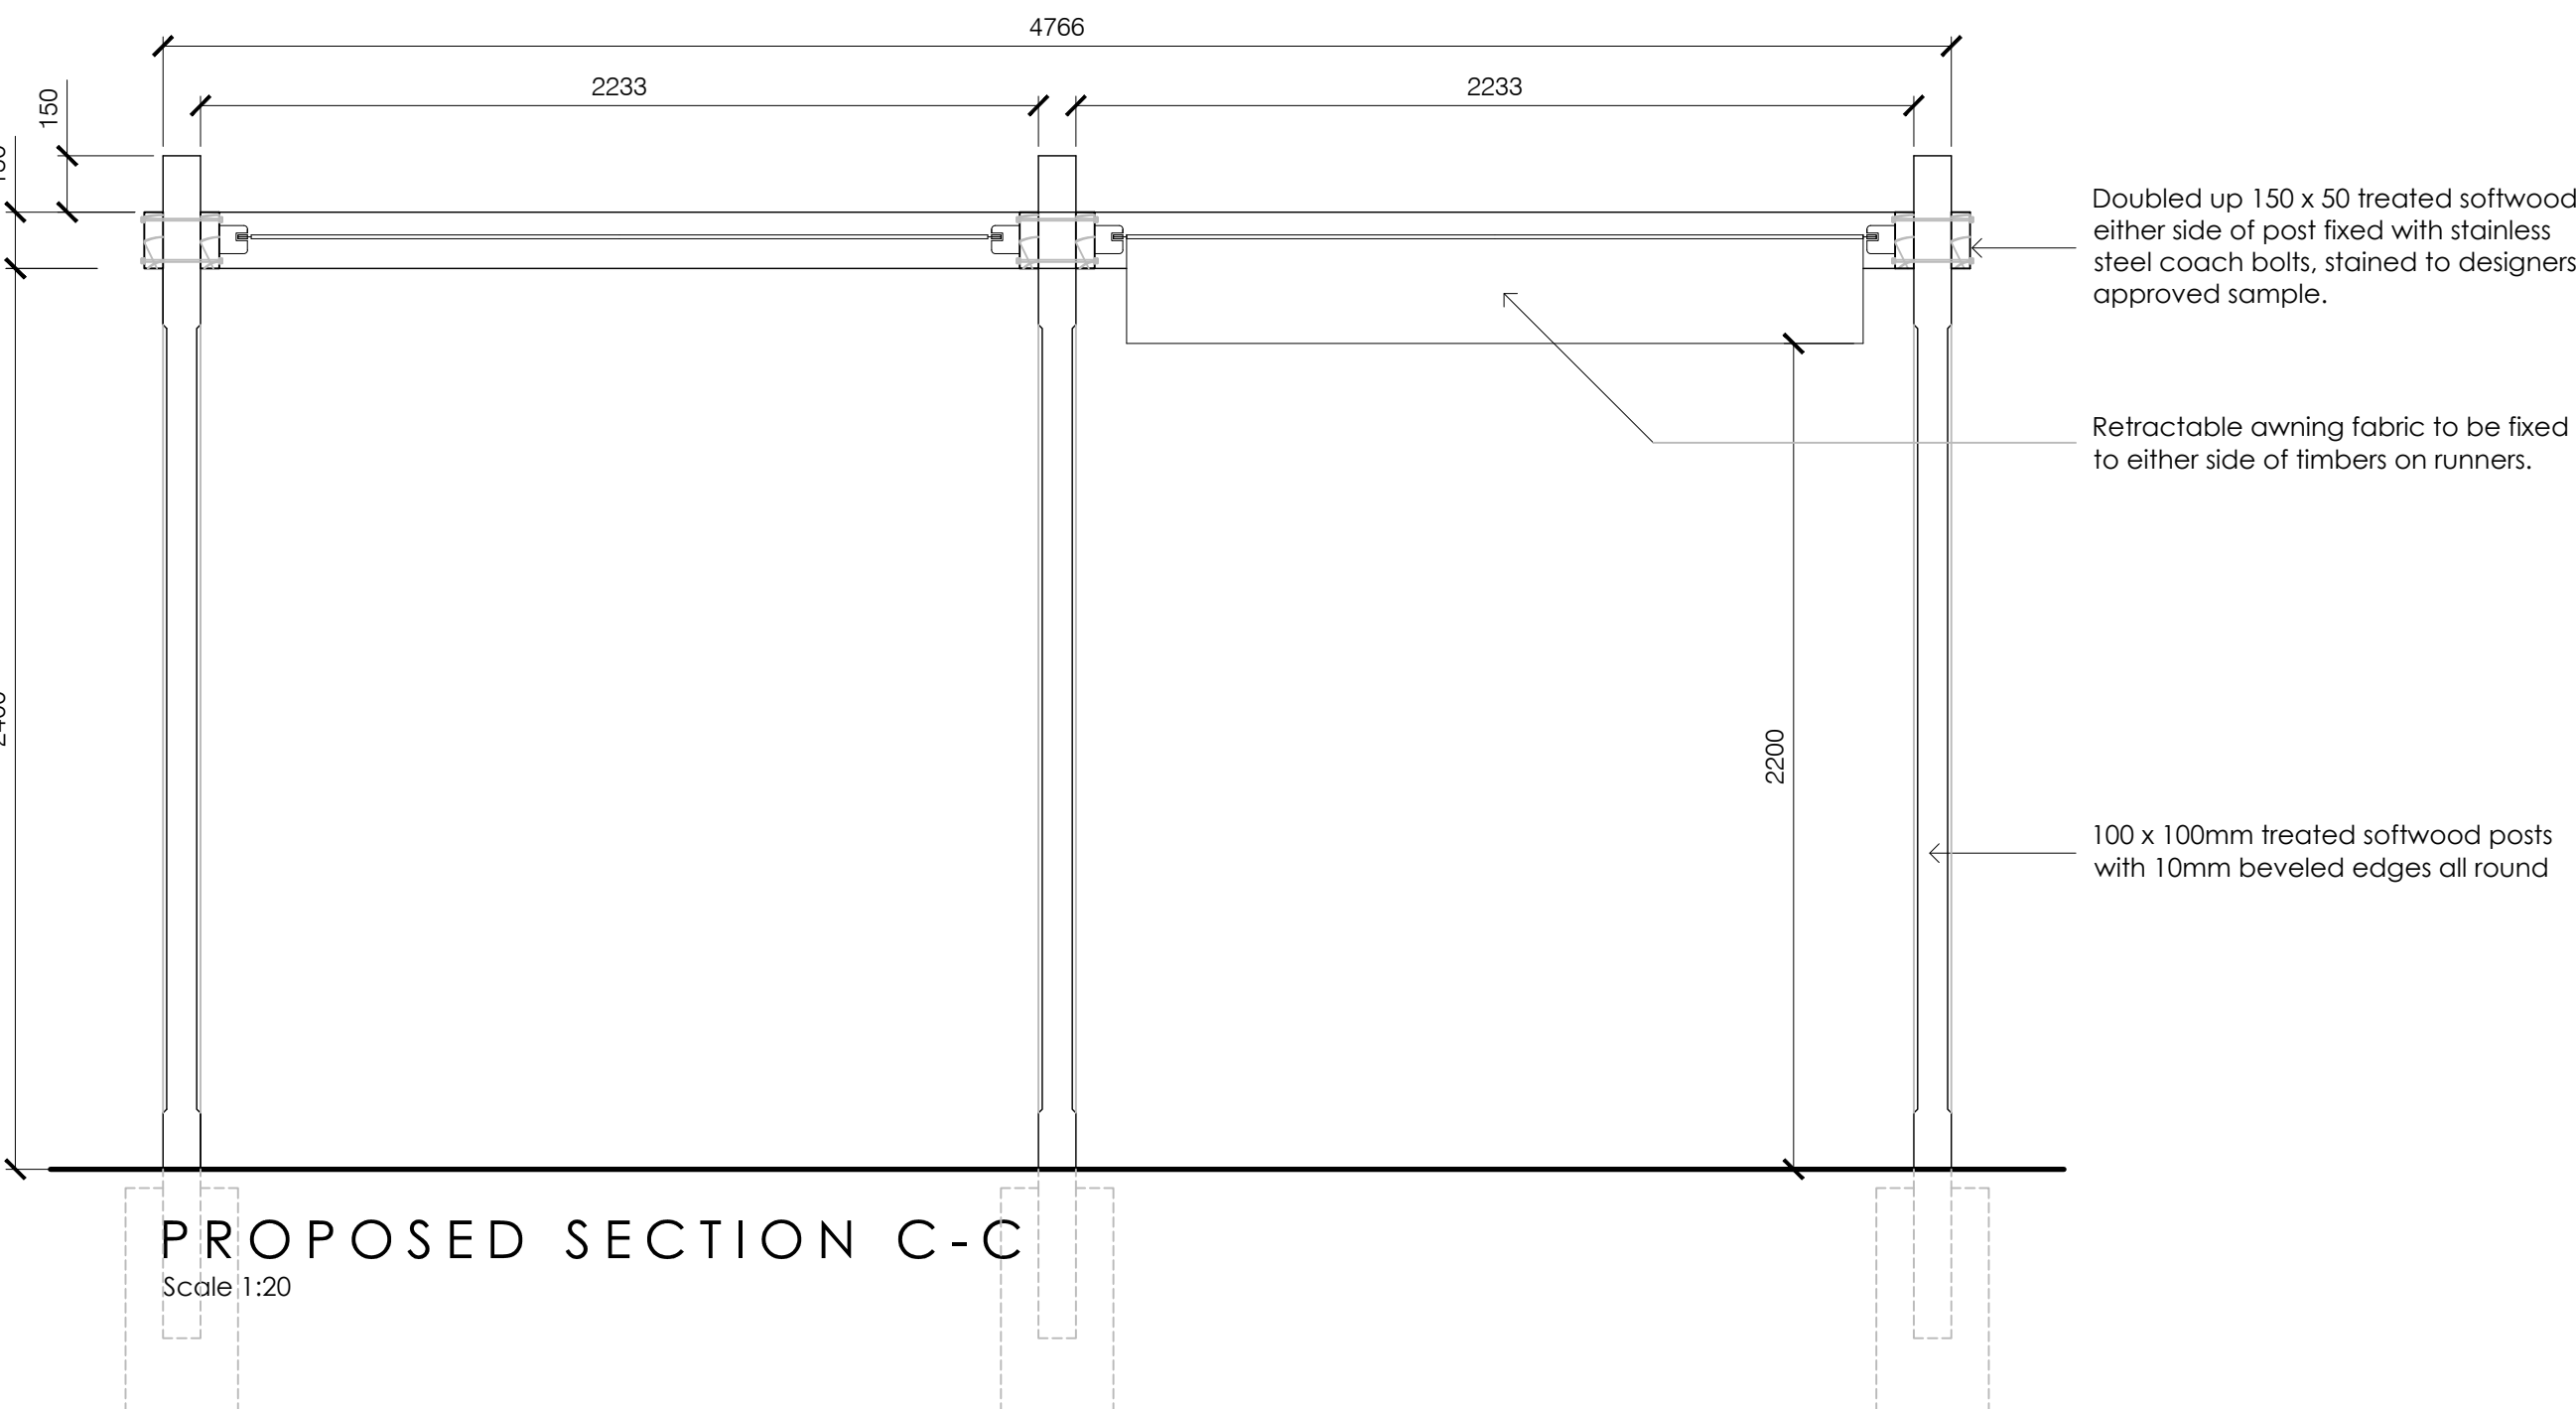

PROPOSED SECTION C-C
Scale 1:20

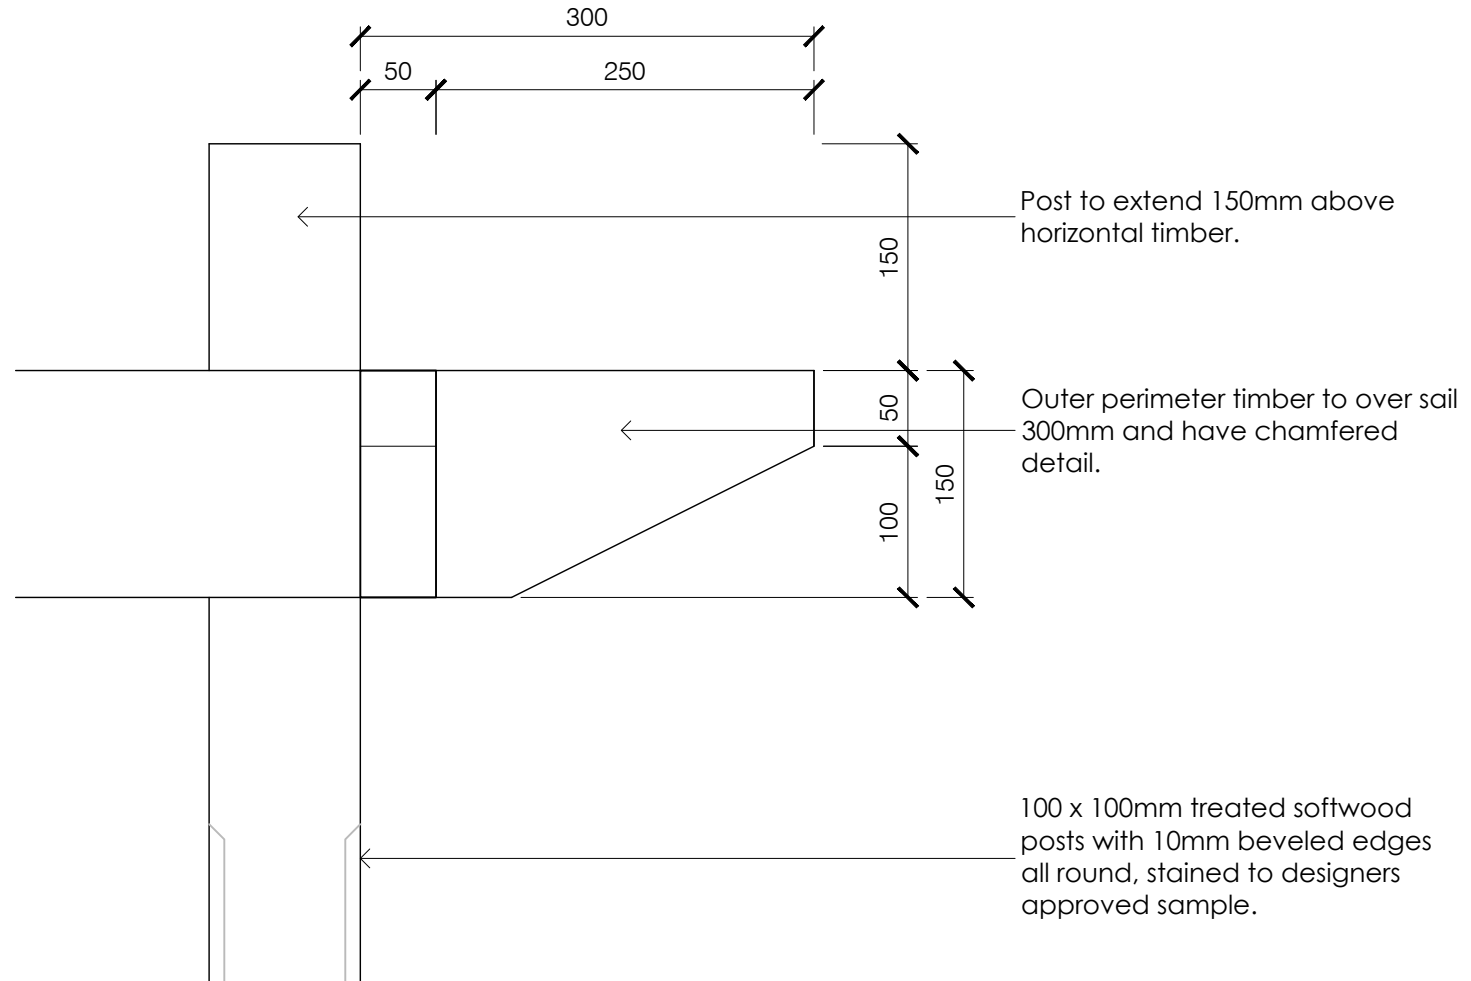

CORNER DETAIL
Scale 1:5

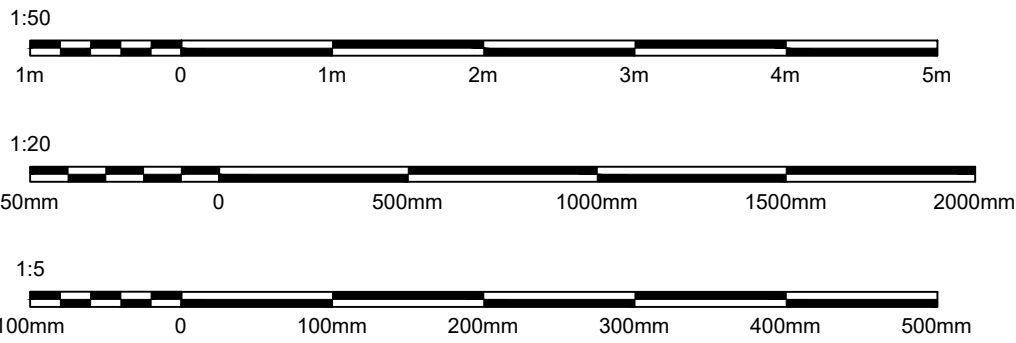

Revisions:

TENDER

Do not scale from this drawing. All dimensions are to be checked on site prior to manufacture & construction. Any discrepancies are to be relayed to KIRK NOLAN immediately. © KIRK NOLAN 2019

KIRK+NOLAN

www.kirknolan.com
info@kirknolan.com
London | Cornwall | Galway

Client
MITCHELLS & BUTLERS

Project
Browns, Ruislip
Bury Street, Ruislip, HA4 7TJ

Drawing
Proposed External Pergola Details

First Issue Scale Sheet Size Drawn
JUNE 2022 As Shown A1 JT

Drawing No. Rev
2206/204 -