


ELEVATION A

Scale 1:100



ELEVATION B

Scale 1:100

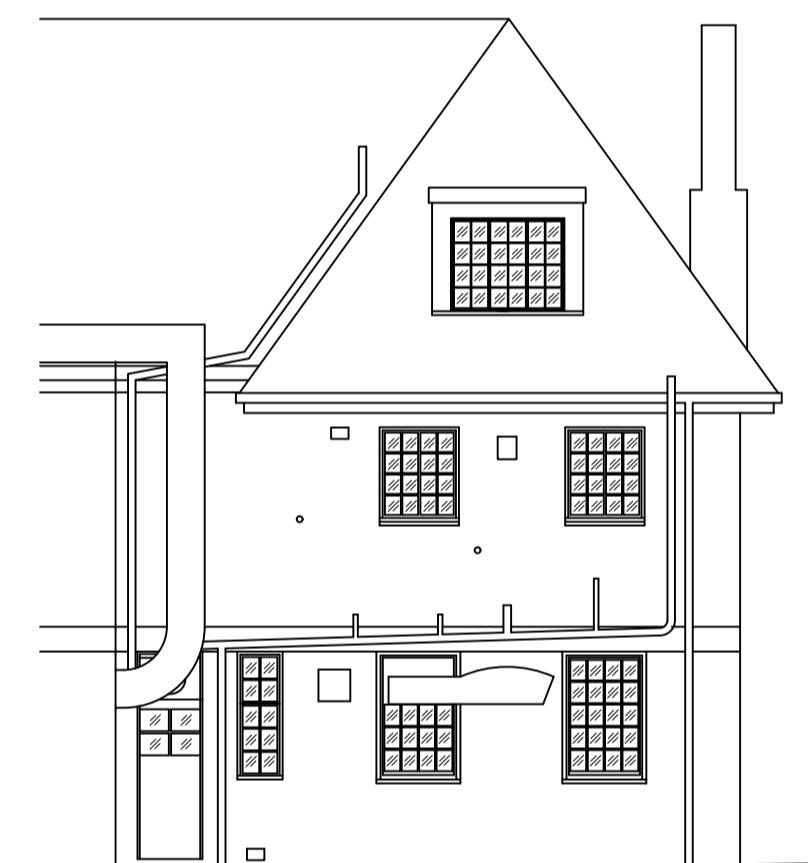

ELEVATION C

Scale 1:100



ELEVATION E

Scale 1:100




ELEVATION D

Scale 1:100



ELEVATION F

Scale 1:100

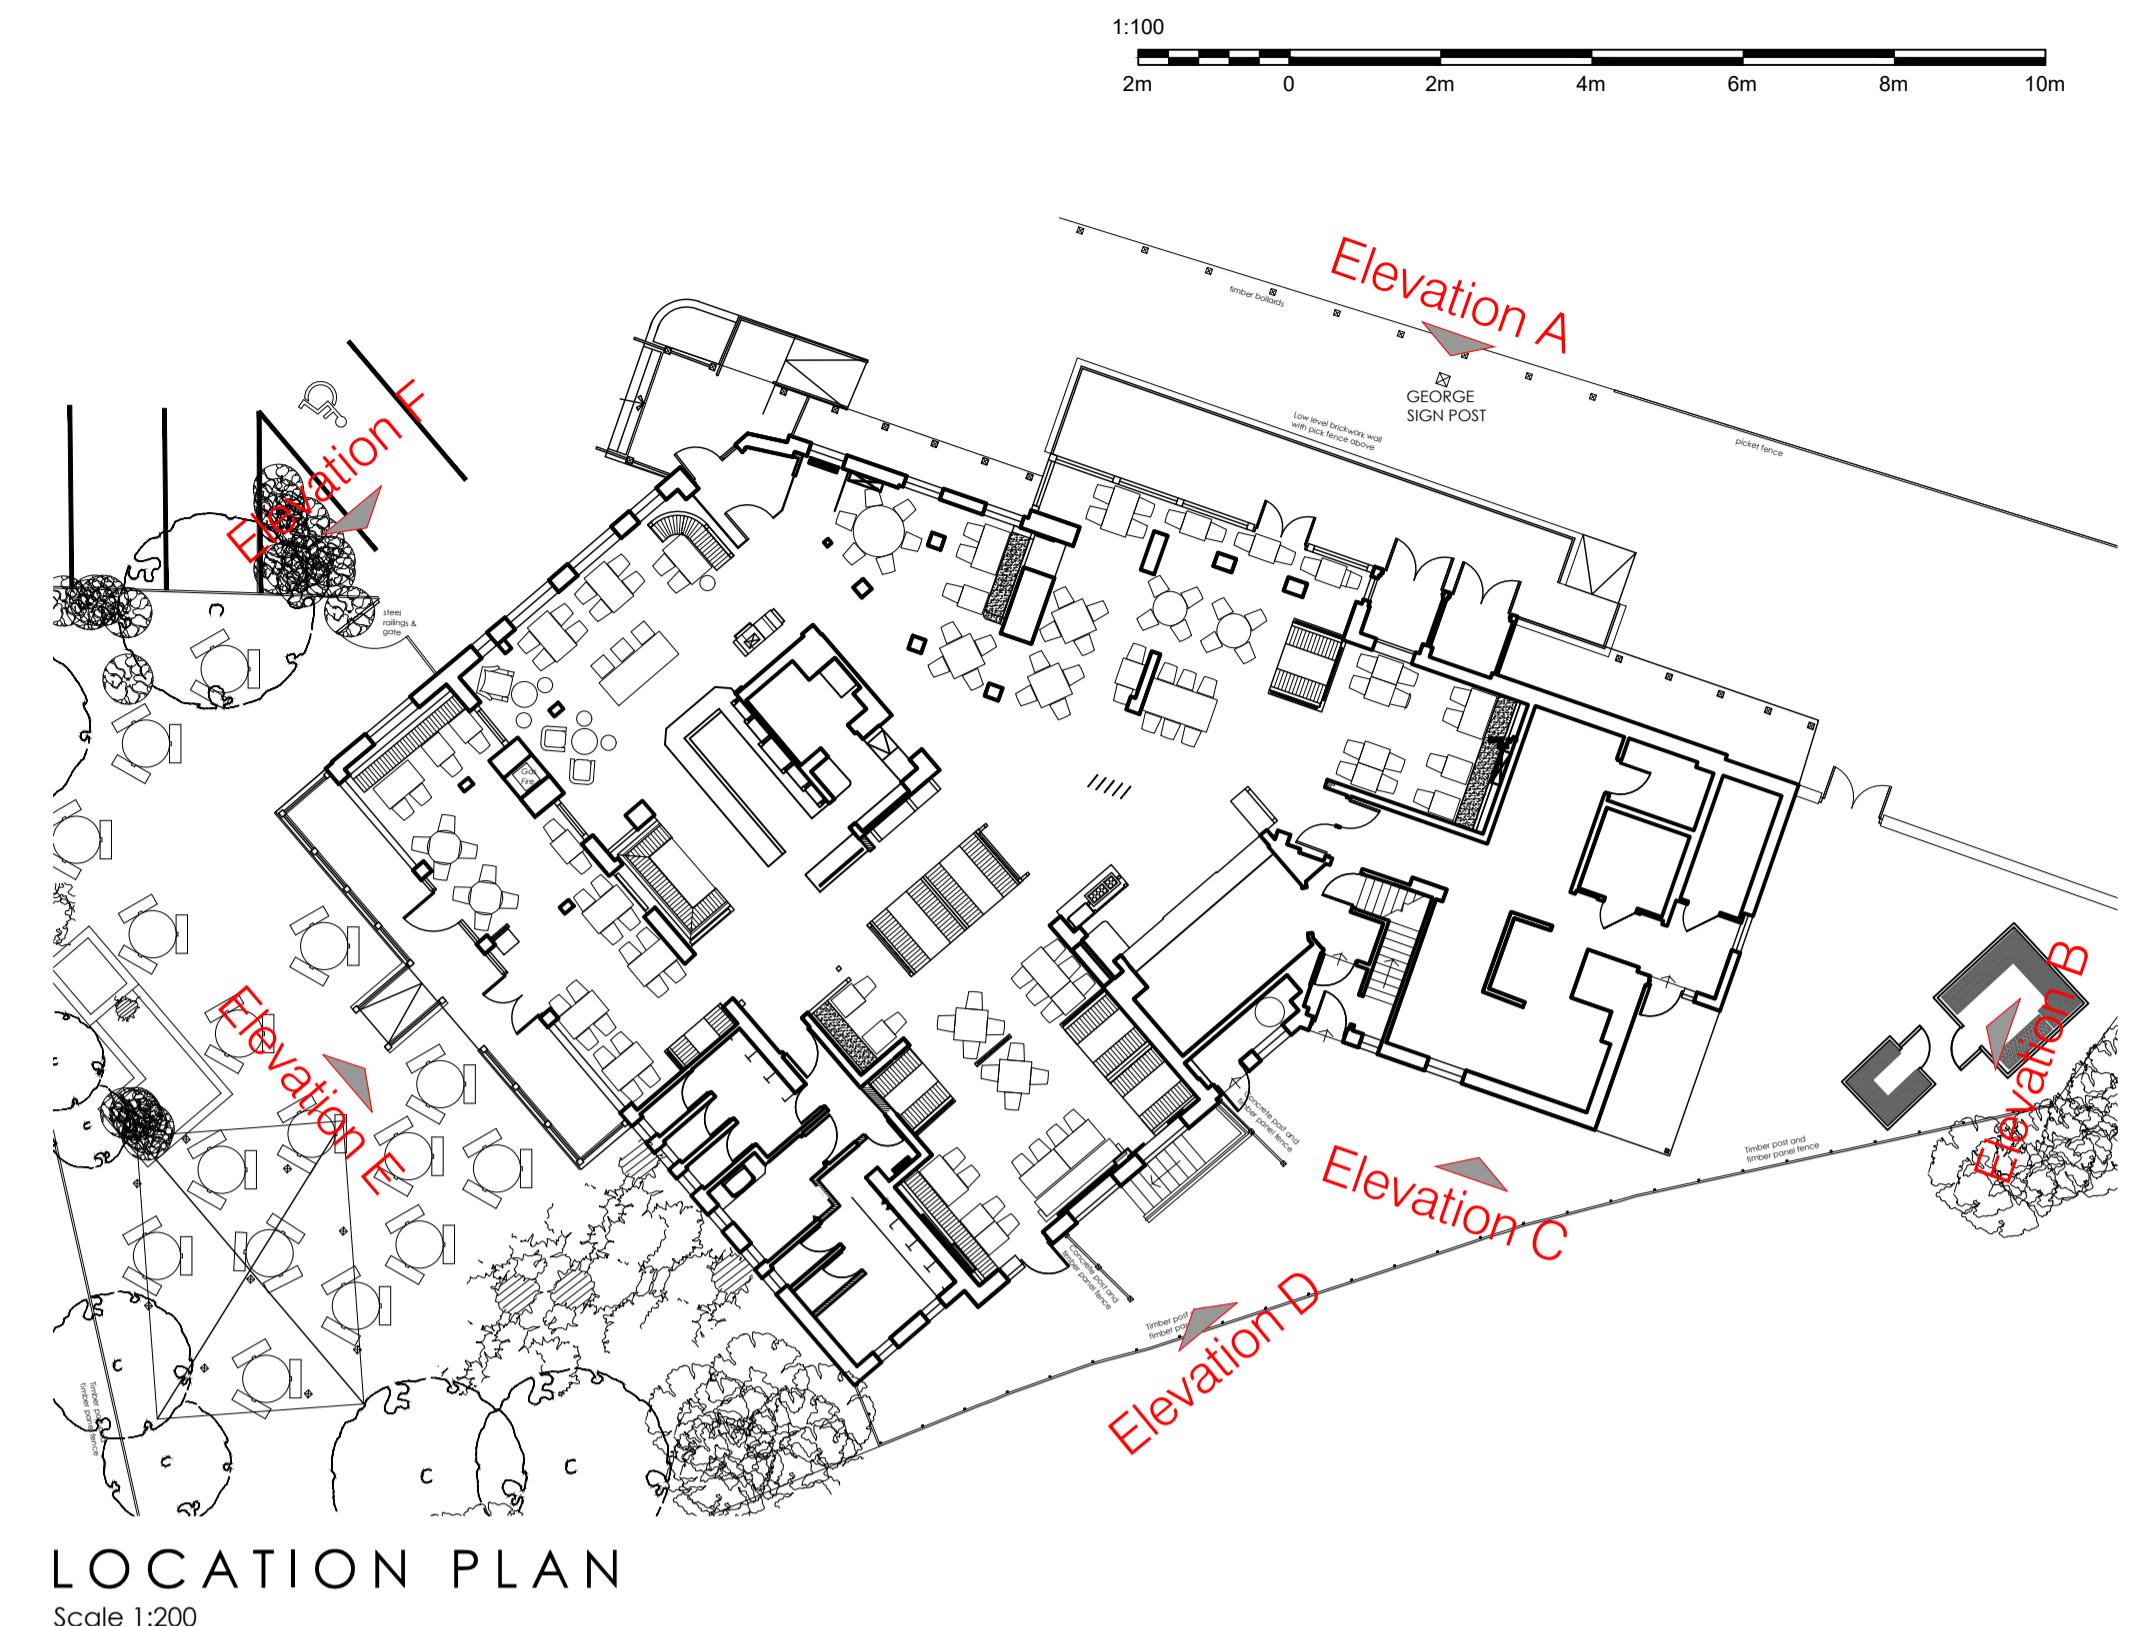

LOCATION PLAN

Scale 1:200

Revisions:

-

APPROVAL

Do not scale from this drawing. All dimensions are to be checked on site prior to manufacture & construction. Any discrepancies are to be referred to KIRK NOLAN immediately. © KIRK NOLAN 2019

KIRK+NOLAN

www.kirknolan.com
info@kirknolan.com
London | Cornwall | Galway

Client
MITCHELLS & BUTLERS

Project
Browns, Ruislip
Bury Street, Ruislip, HA4 7J

Drawing
Existing External Elevations

First Issue
JUNE 2022
Scale
As Shown
Sheet Size
A1
Drawn
JT

Drawing No.
2206/820
Rev
-

2206/820