


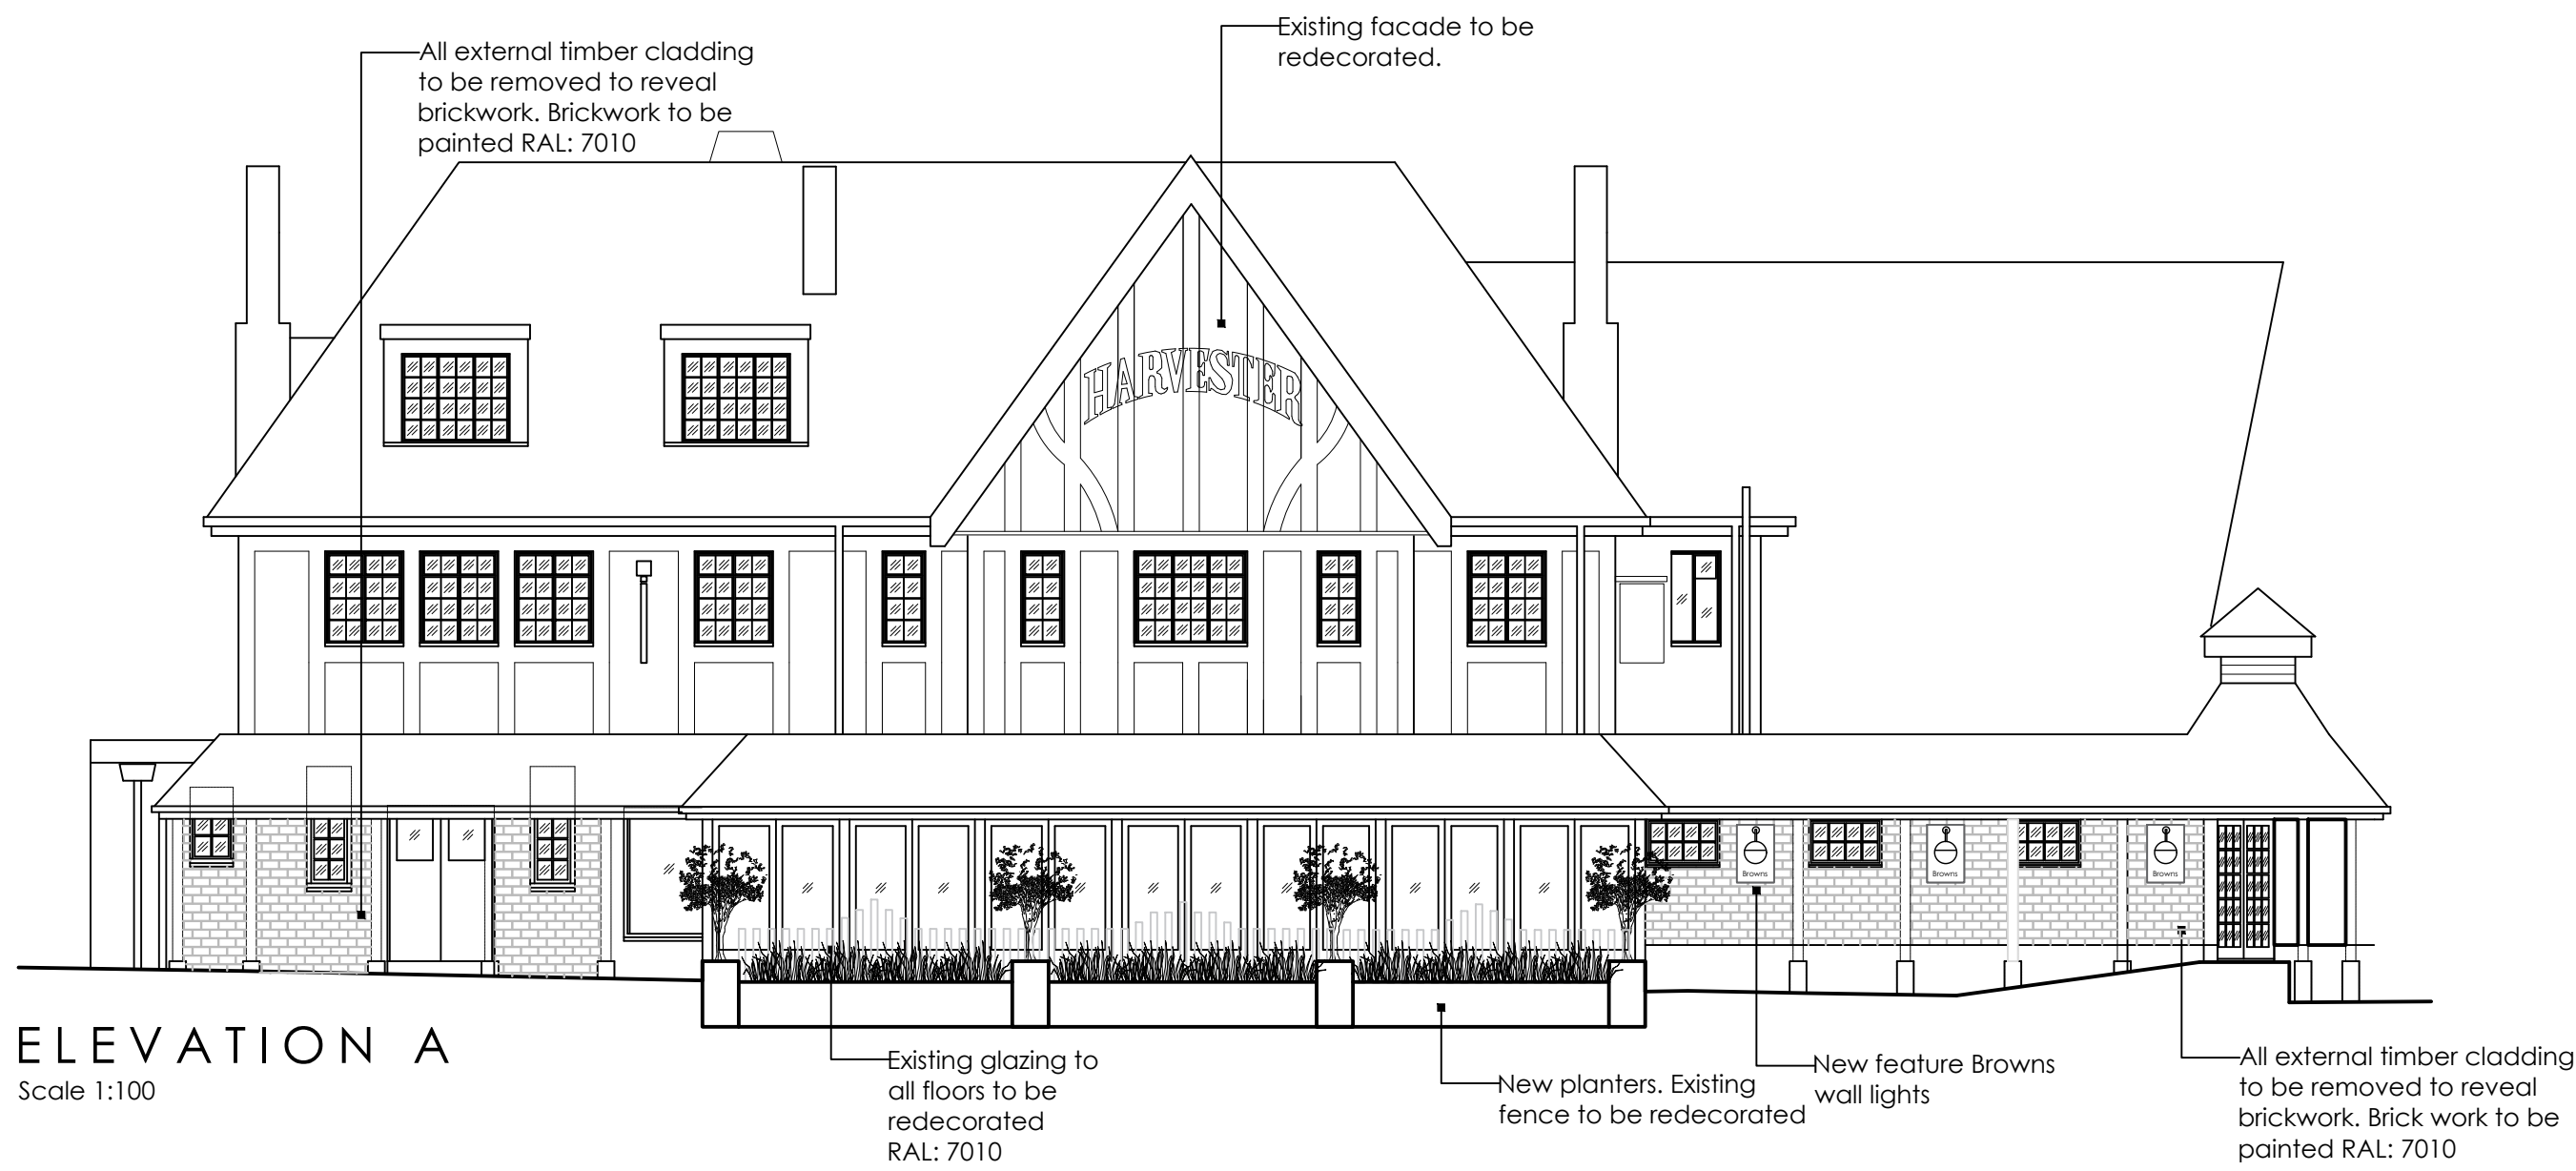


ELEVATION A
Scale 1:100



LOCATION PLAN
Scale 1:200




ELEVATION B
Scale 1:100

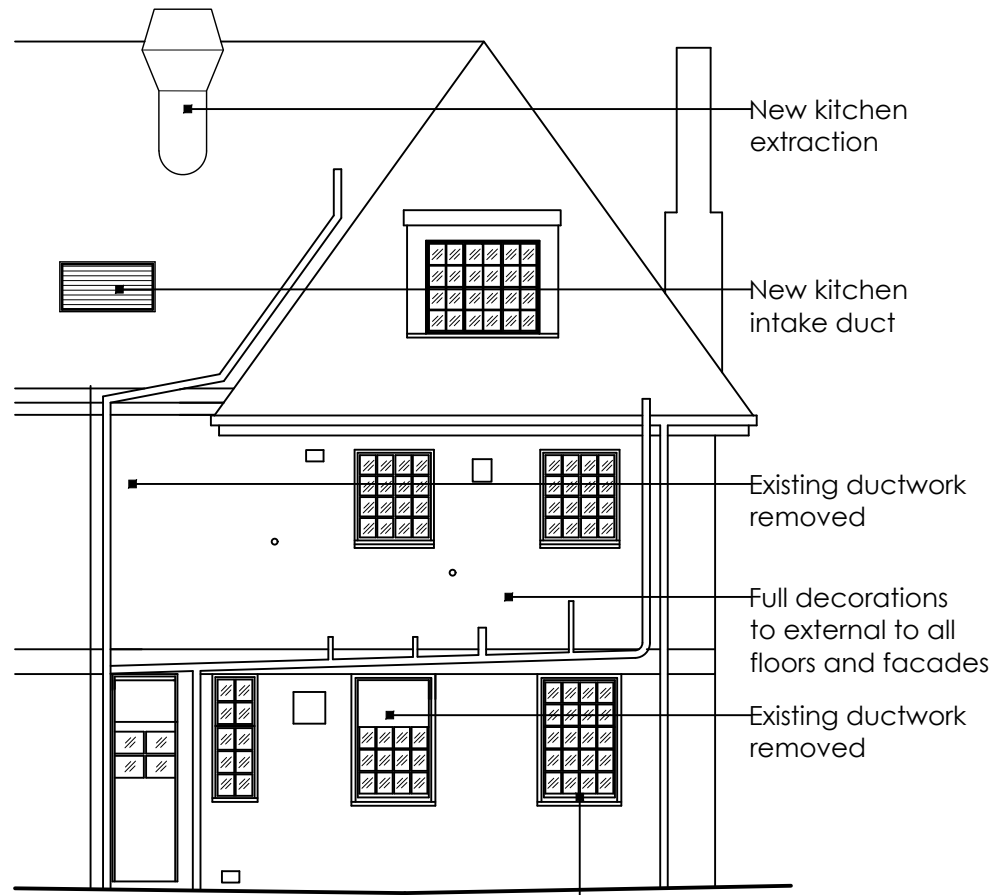

ELEVATION C
Scale 1:100



ELEVATION D
Scale 1:100

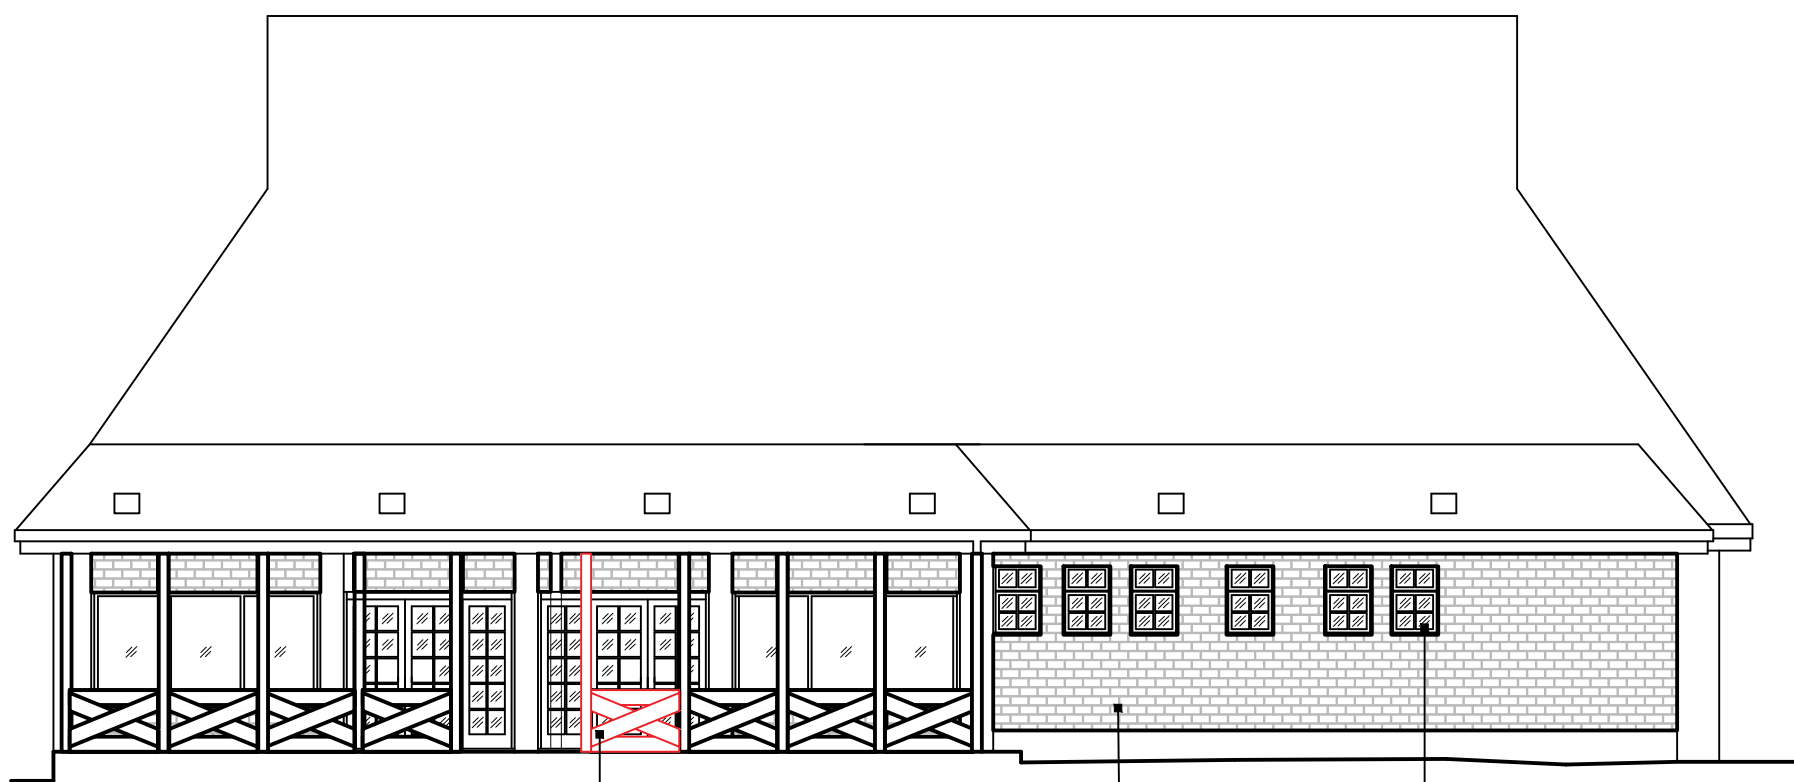

ELEVATION E
Scale 1:100



ELEVATION F
Scale 1:100

Revisions:
A - 24/09/2022 JT - Existing signage retained. New signage to be shown on separate Advertisement Consent application via Signage Contractor.

APPROVAL

Do not scale from this drawing. All dimensions are to be checked on site prior to manufacture & construction. Any discrepancies are to be relayed to KIRK NOLAN immediately. © KIRK NOLAN 2019

KIRK + NOLAN

www.kirknolan.com
info@kirknolan.com
London | Cornwall | Galway

Client
MITCHELLS & BUTLERS

Project
Browns, Ruislip
Bury Street, Ruislip, HA4 7TJ

Drawing
Proposed External Elevations

First Issue Scale Sheet Size Drawn
JUNE 2022 As Shown A1 JT

Drawing No. Rev
2206/821 A