


ELEVATION A

Scale 1:100



ELEVATION B

Scale 1:100

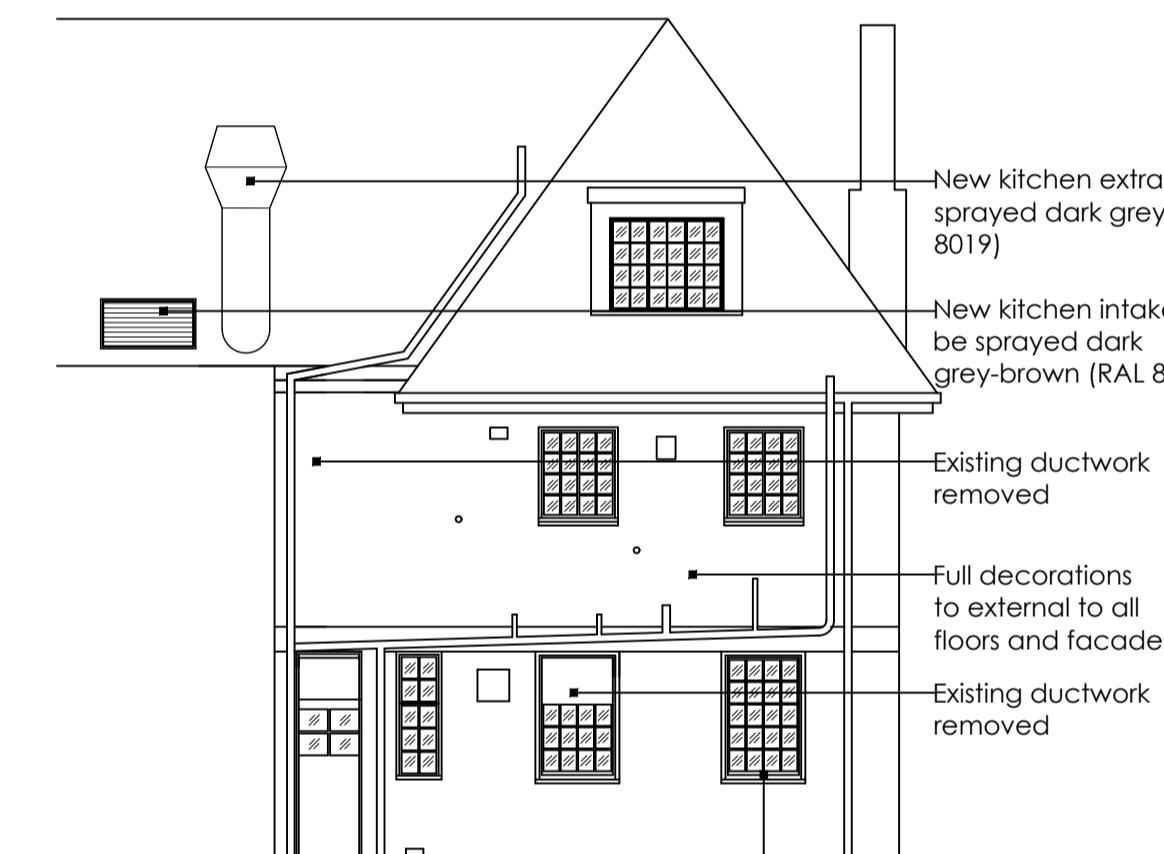


ELEVATION C

Scale 1:100




ELEVATION D

Scale 1:100

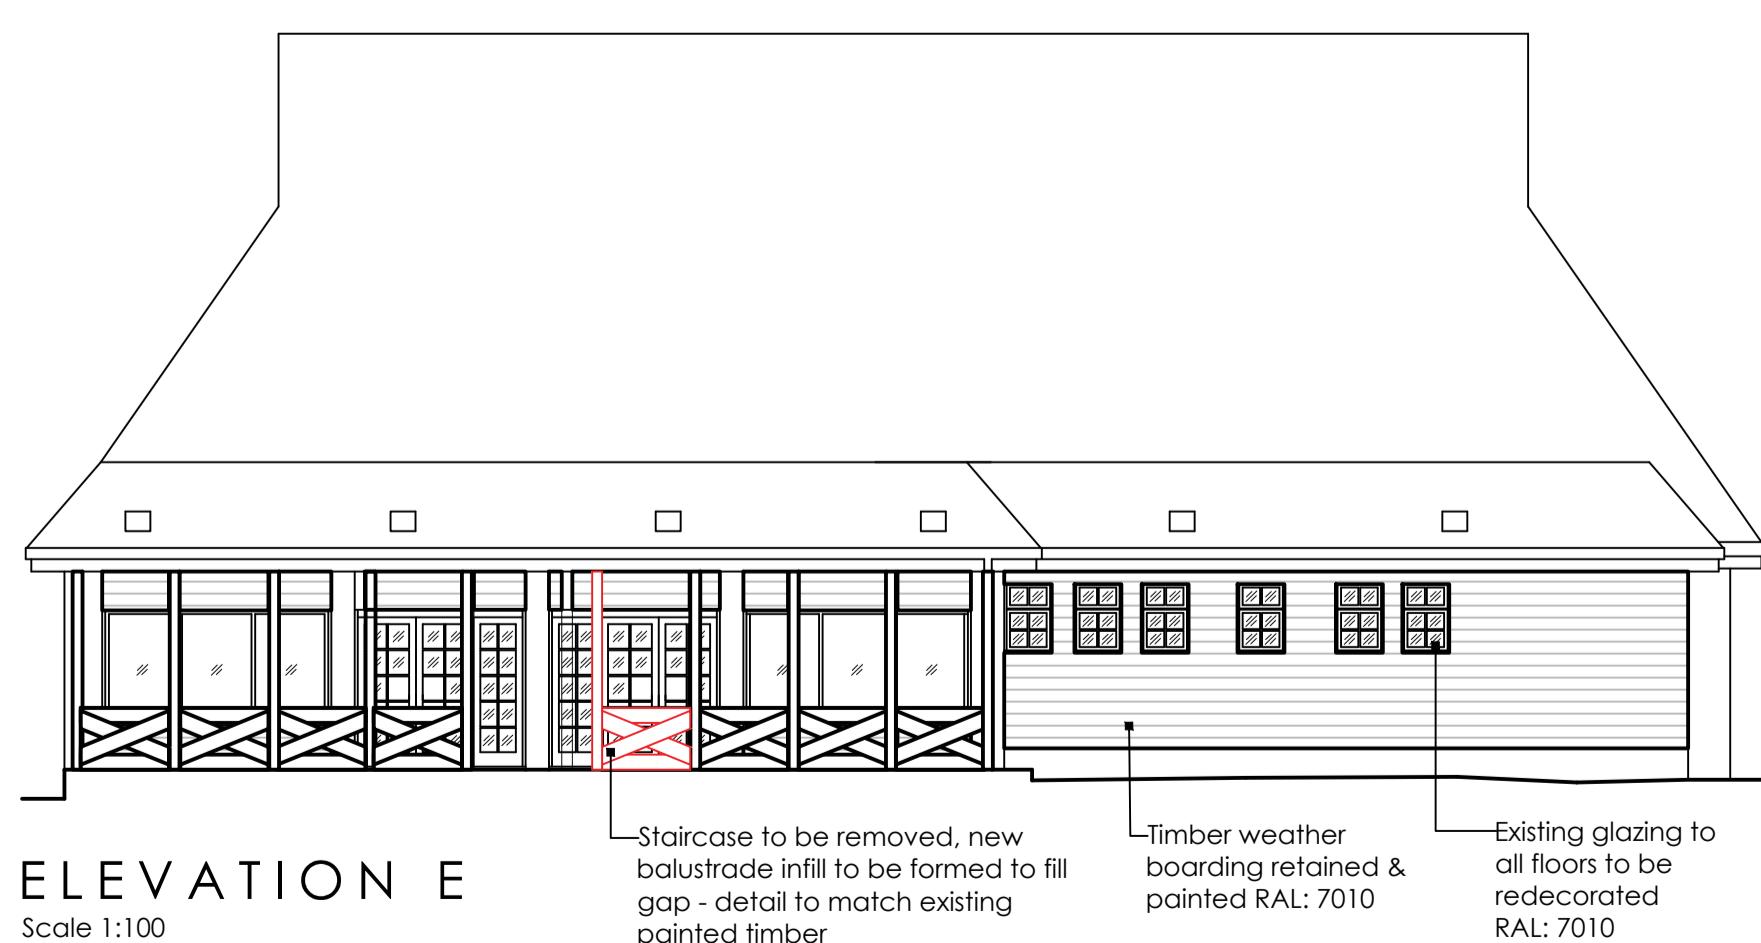


ELEVATION E

Scale 1:100

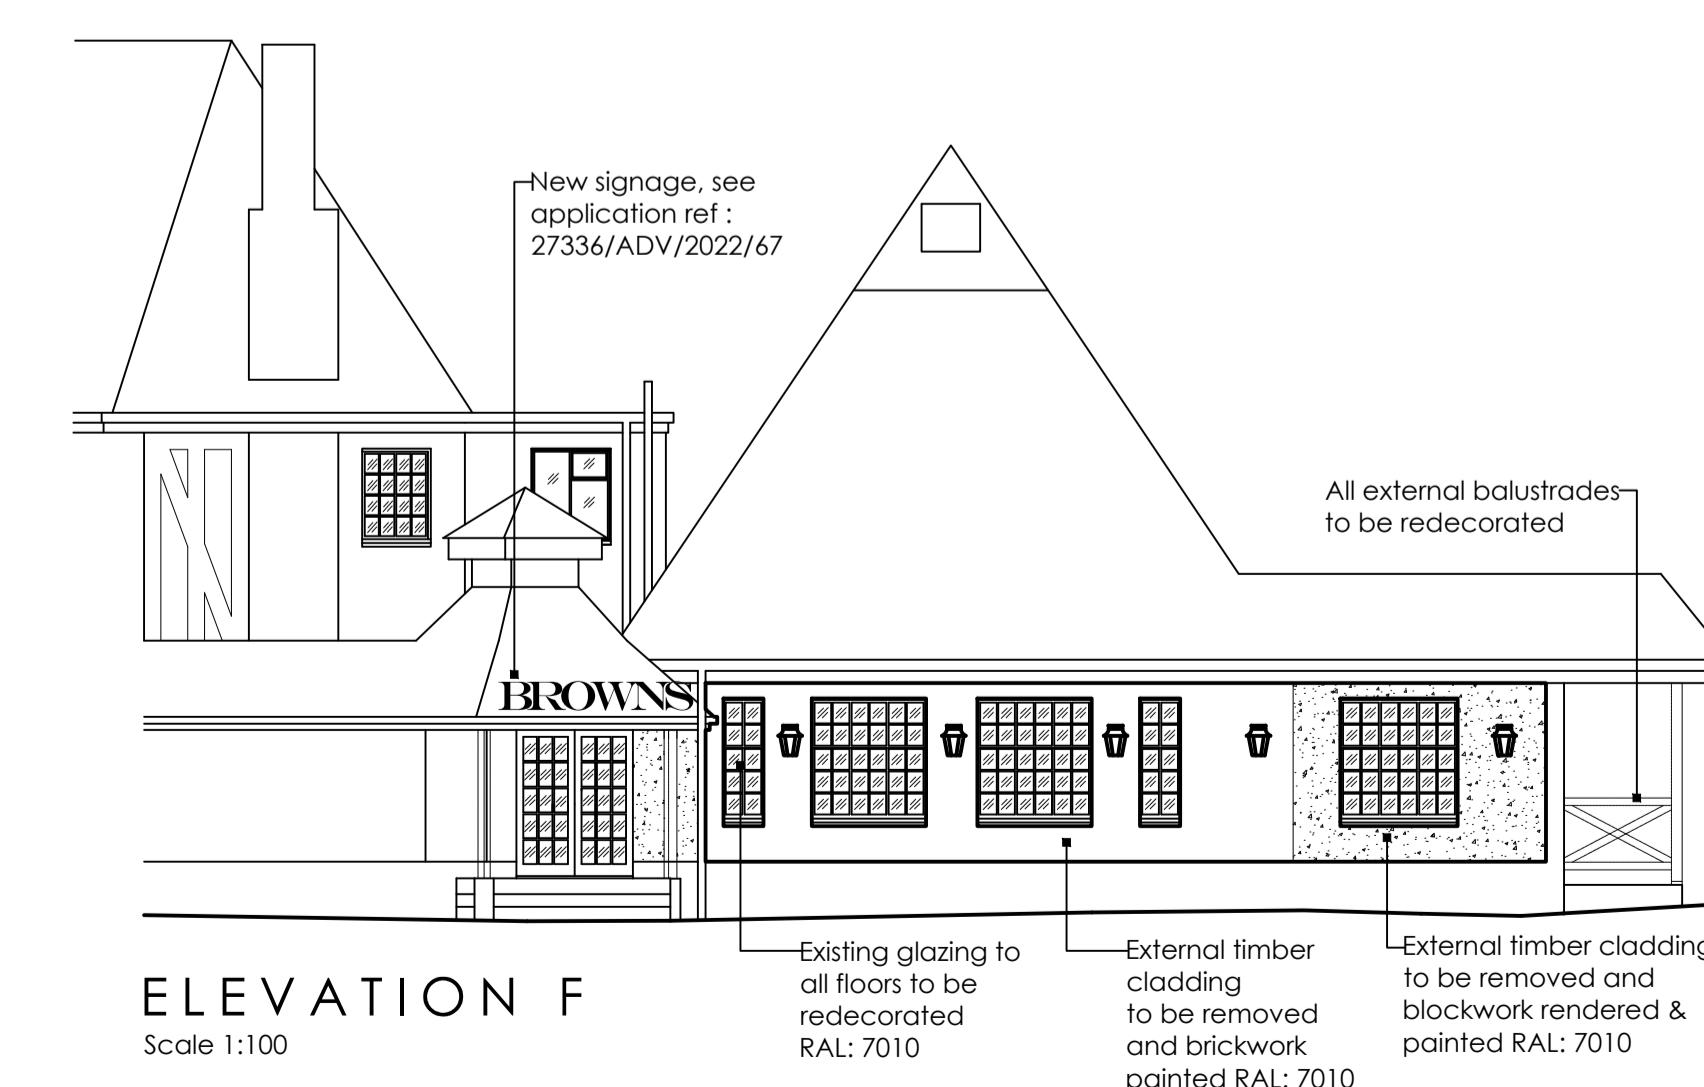

ELEVATION F

Scale 1:100

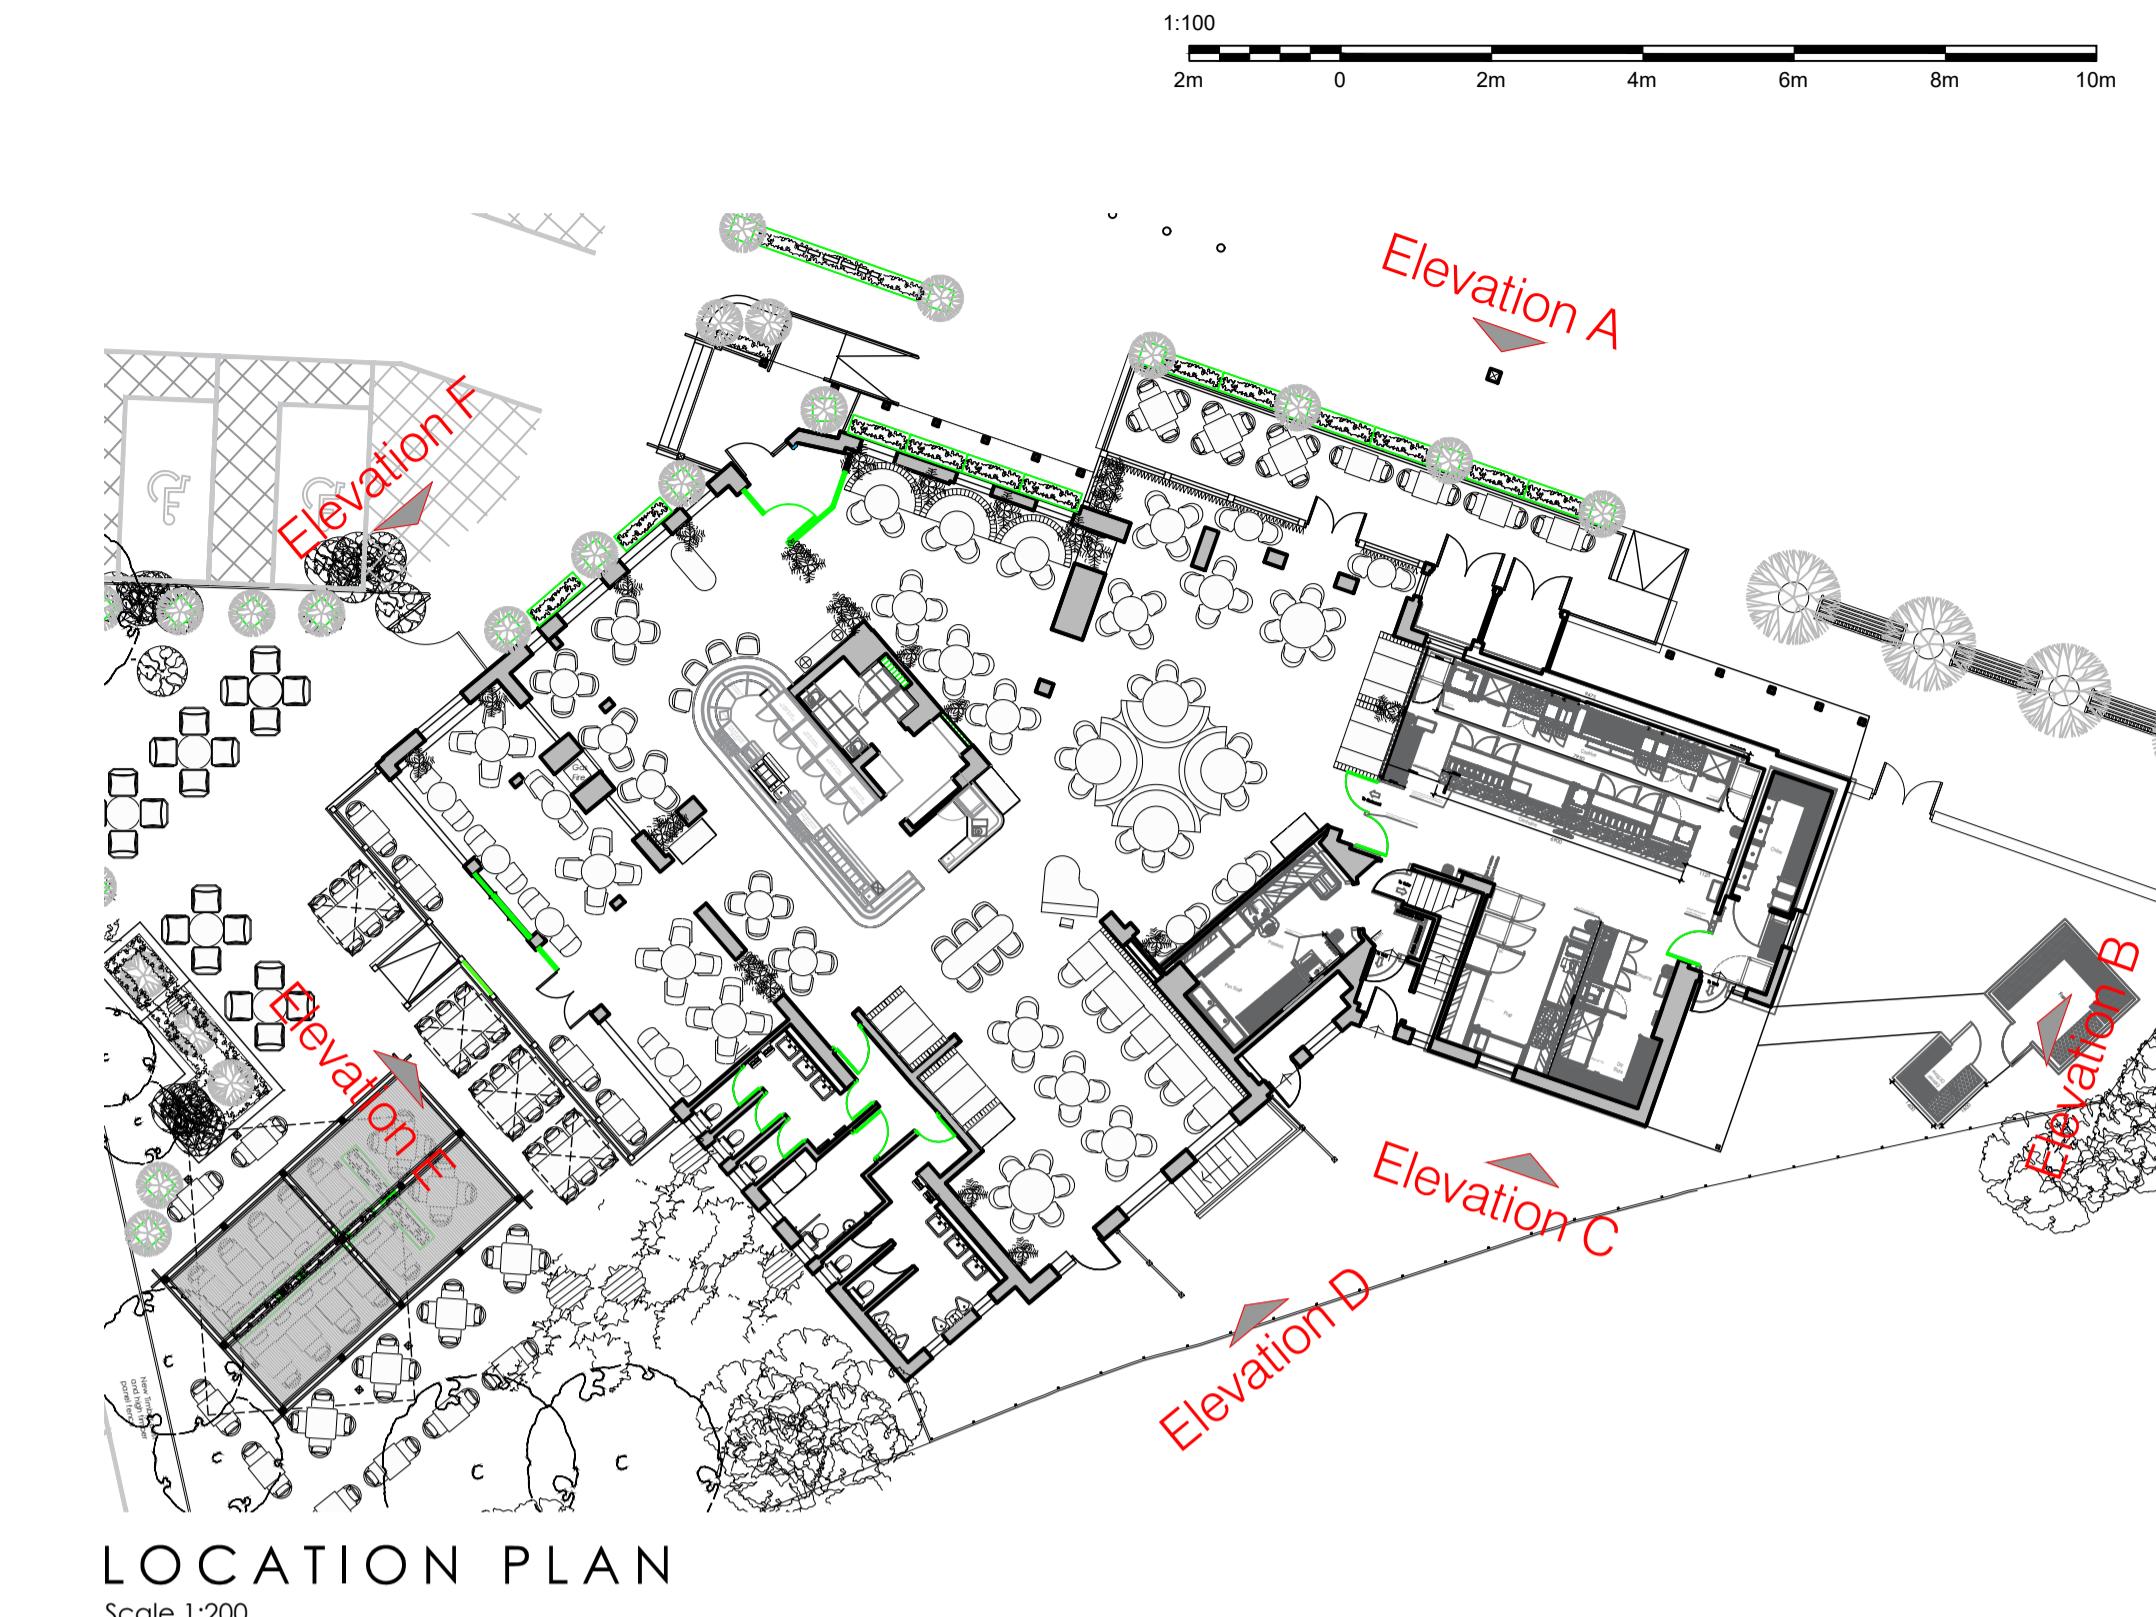

LOCATION PLAN

Scale 1:200

Revisions:
A - 26/09/2022 JT - Existing signage retained. New signage to be shown on separate Advertisement Consent application via Signage Contractor.
B - 17/10/2022 JT - Proposed signage shown as approved application Ref: 27336/ADV/2022/67, amendments to external treatment, hue repositioned to feral teal & RAL colour added to true.

APPROVAL

Do not scale from this drawing. All dimensions are to be checked on site prior to manufacture & construction. Any discrepancies are to be referred to KIRK NOLAN immediately. © KIRK NOLAN 2019

KIRK+NOLAN

www.kirknolan.com
info@kirknolan.com
London | Cornwall | Galway

Client
MITCHELLS & BUTLERS

Project
Browns, Ruislip
Bury Street, Ruislip, HA4 7J

Drawing
Proposed External Elevations

First Issue JUNE 2022 Scale As Shown Sheet Size A1 Drawn JT

Drawing No.

2206/821

B