




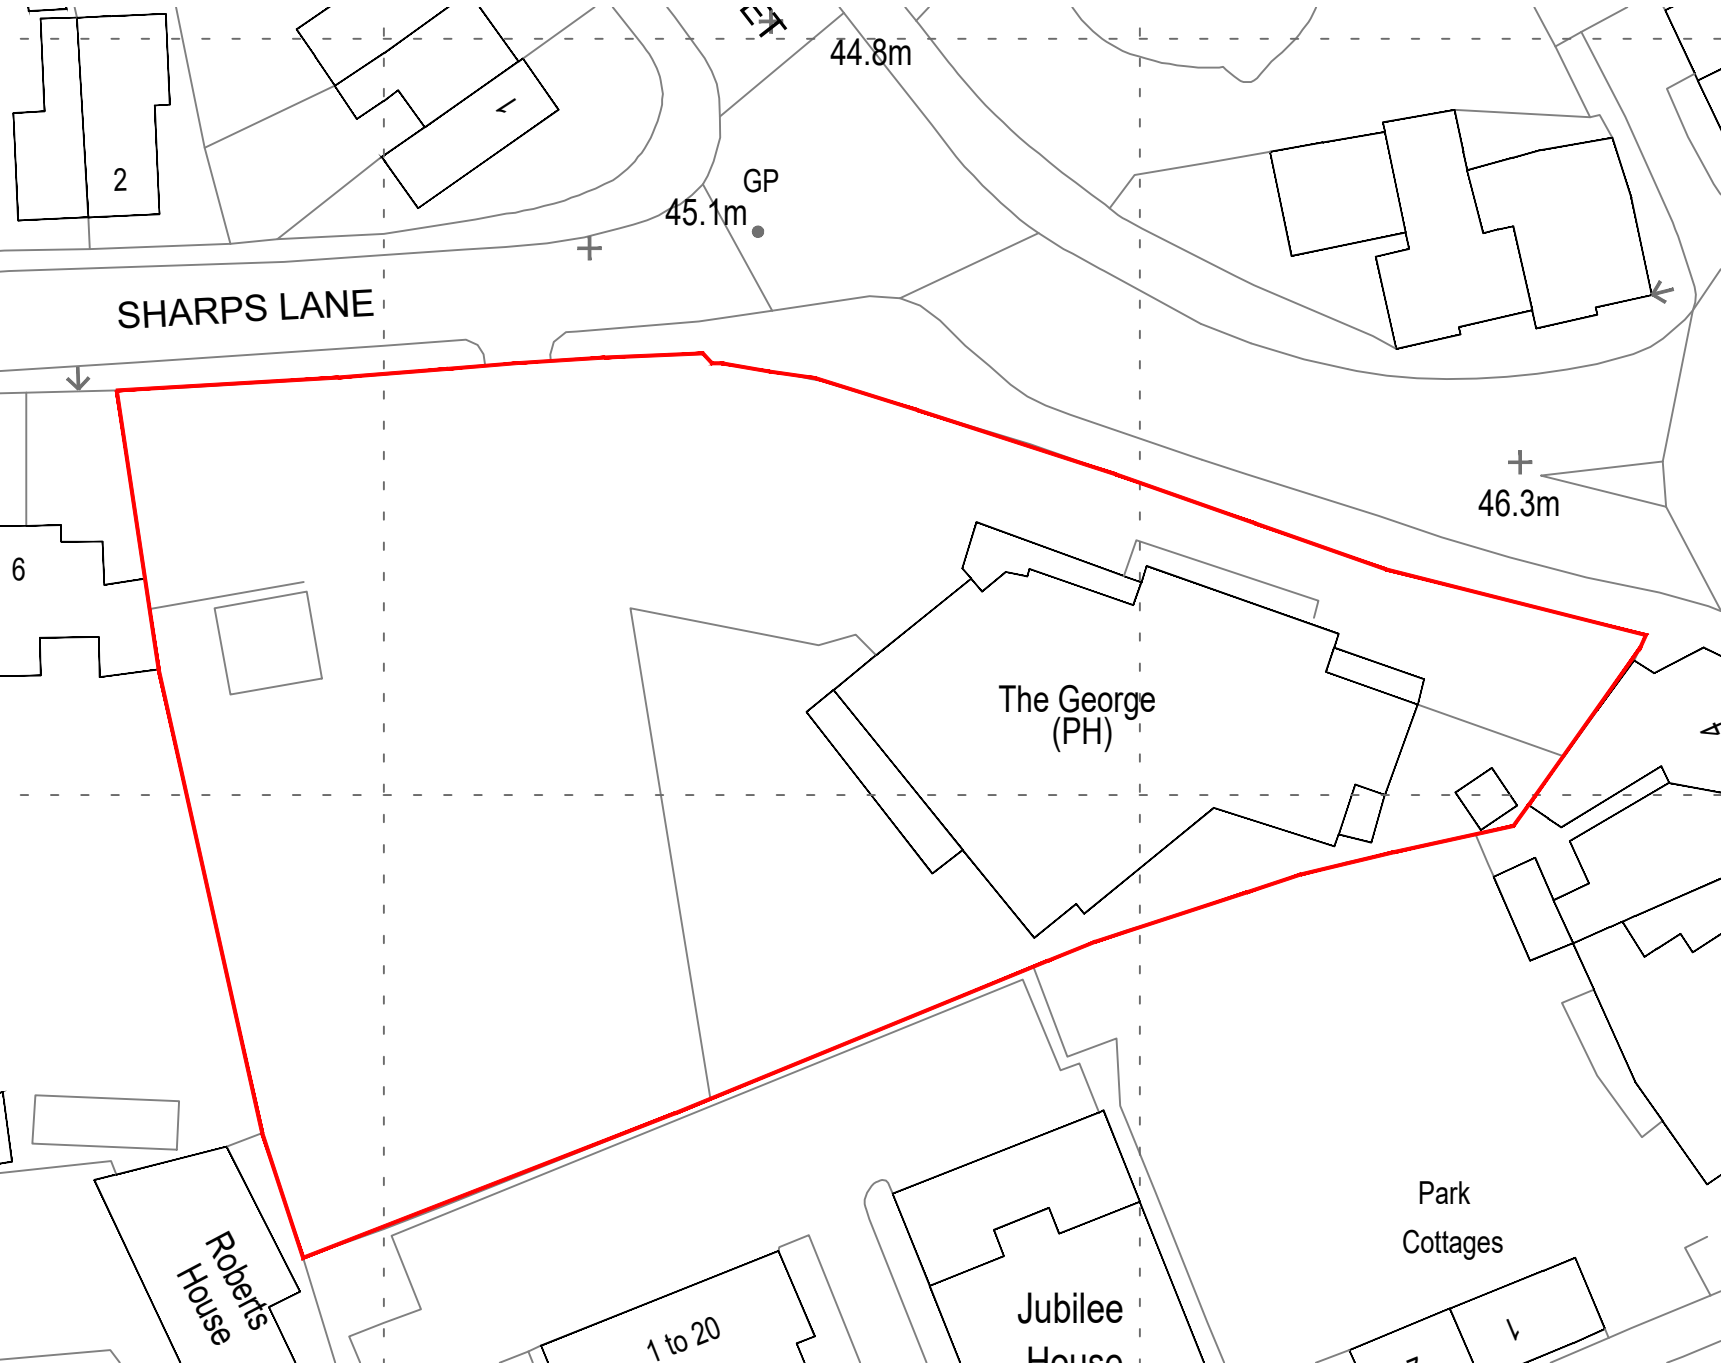

BLOCK PLAN
Scale 1:500

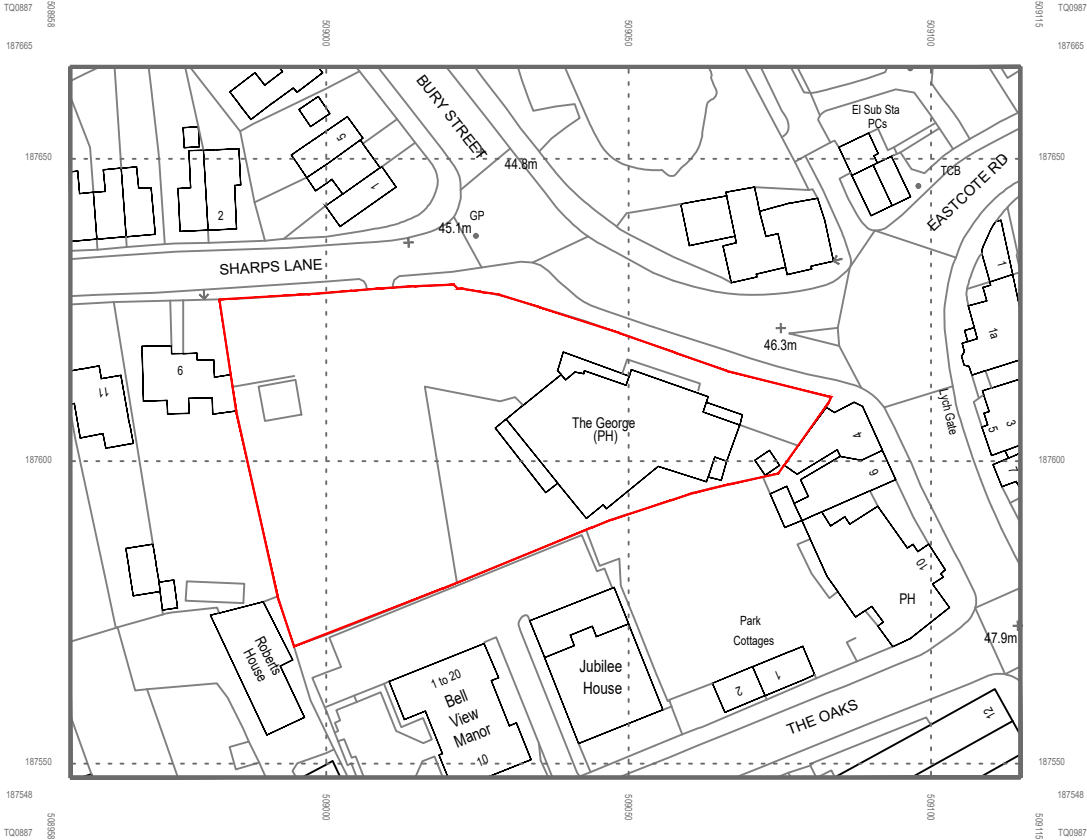

LOCATION PLAN
Scale 1:1250

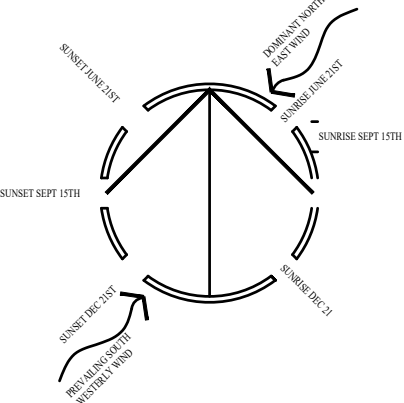

APPROVAL

Do not scale from this drawing. All dimensions are to be checked on site prior to manufacture & construction. Any discrepancies are to be relayed to KIRK + NOLAN immediately.
© KIRK NOLAN 2019

KIRK + NOLAN

www.kirknolan.com

Client
MITCHELLS & BUTLERS

Project
Browns, Ruislip
Bury Street, Ruislip, HA4 7TJ

Drawing
Location & Block Plan

First Issue	Scale	Sheet Size	Drawn
18/07/22	As Shown	A3	JT

Drawing No.	Rev
2206/850	/