
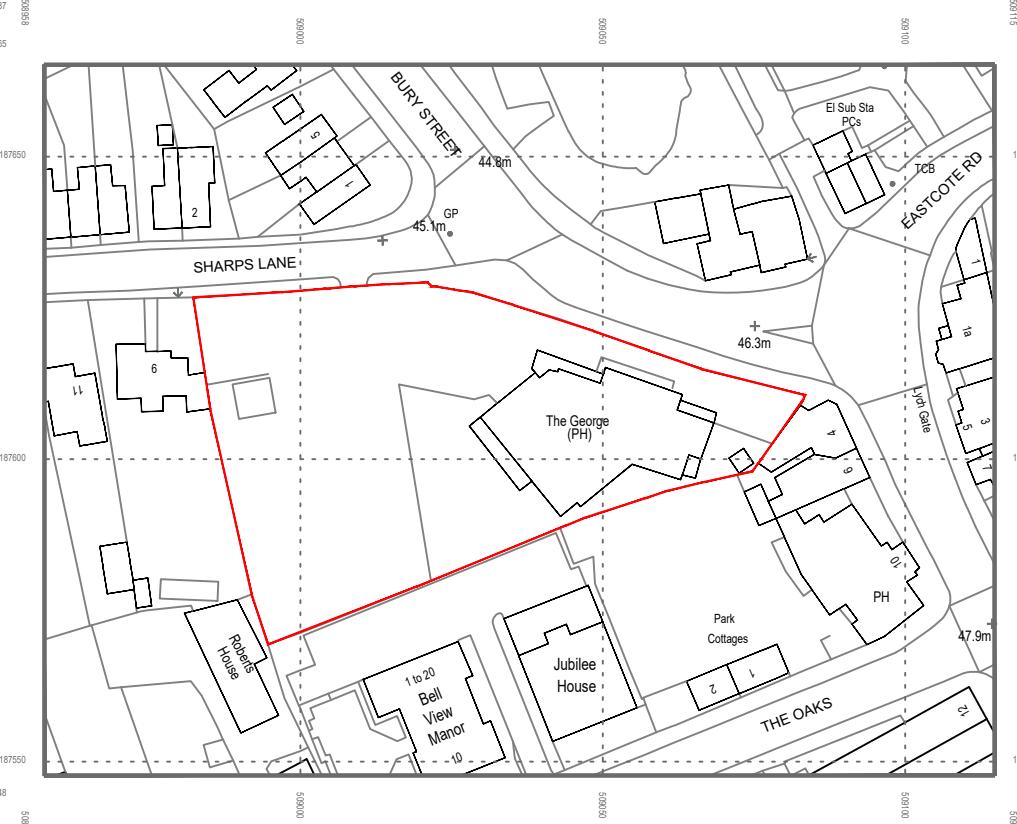



BLOCK PLAN

Scale 1:500

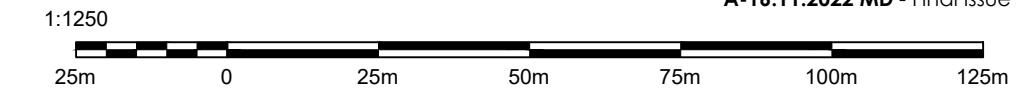

LOCATION PLAN

Scale 1:1250

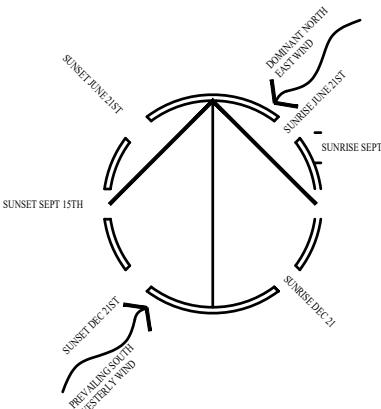

FINAL ISSUE

Do not scale from this drawing. All dimensions are to be checked on site prior to manufacture & construction. Any discrepancies are to be relayed to KIRK + NOLAN immediately.

© KIRK NOLAN 2017

www.kirknolan.com

Project
Browns, Ruislip
Bury Street, Ruislip, HA4 7TJ

Drawing Location & Block Plan

First Issue Scale Sheet Size Drawn
18/07/22 As Shown A3 JT

Drawing No.
2206/850

Rev