



10014 OVERALL LENGTH

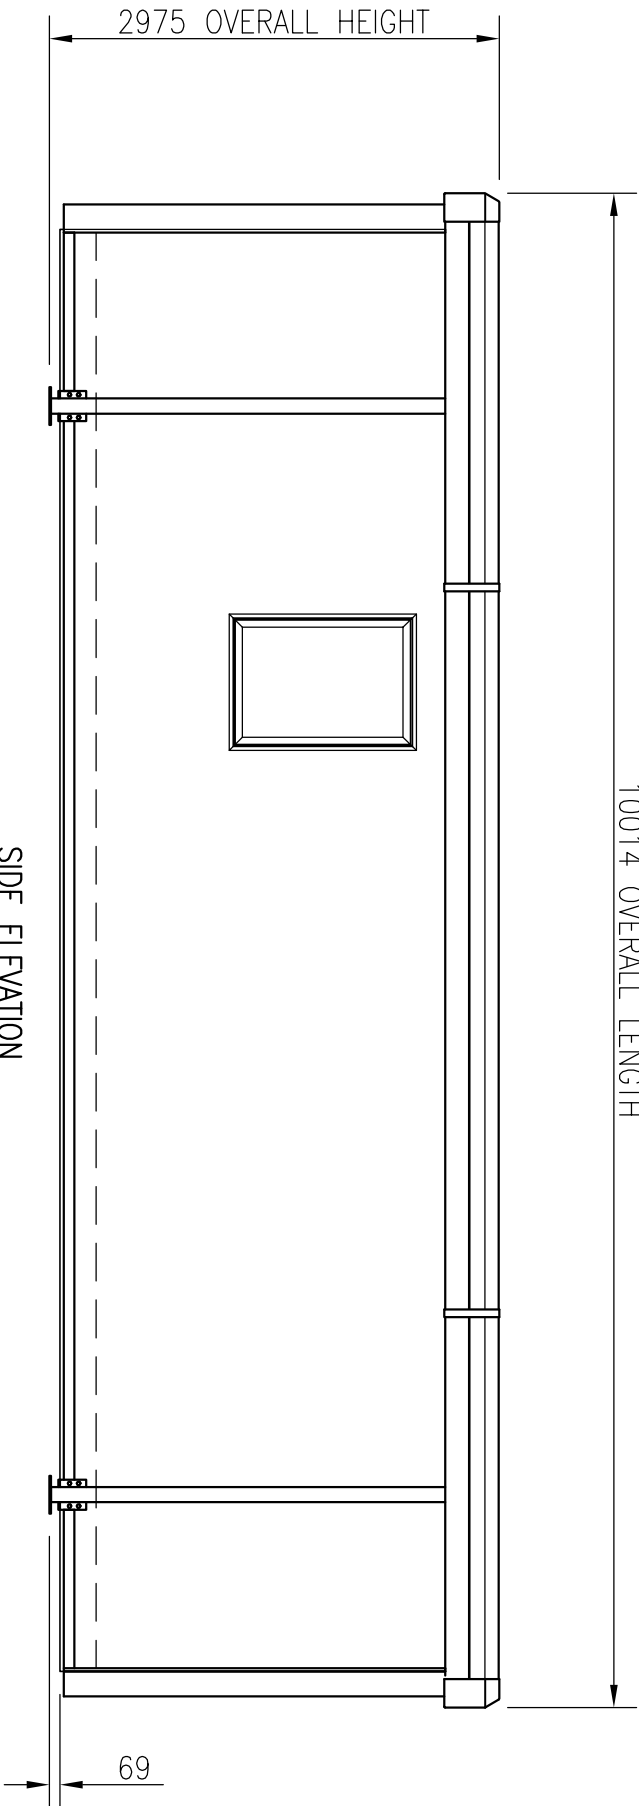


SIDE ELEVATION

4186 OVERALL WIDTH

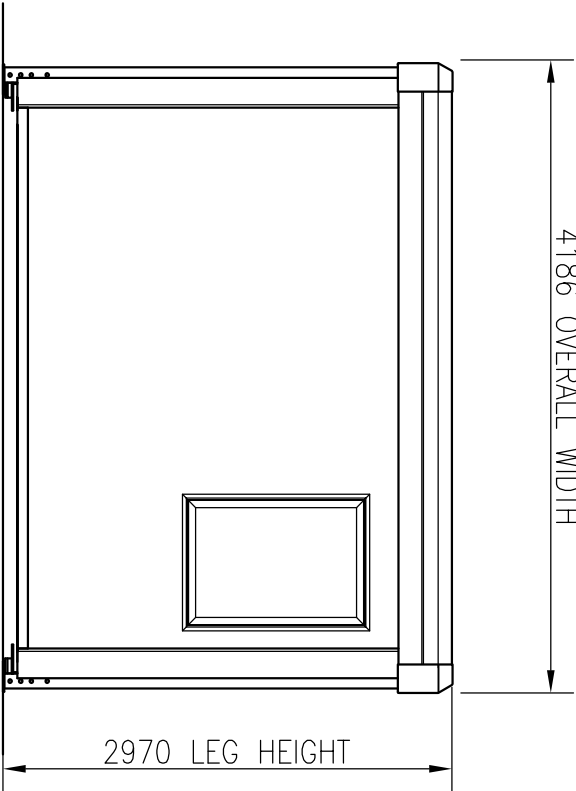


END ELEVATION


4186 OVERALL WIDTH

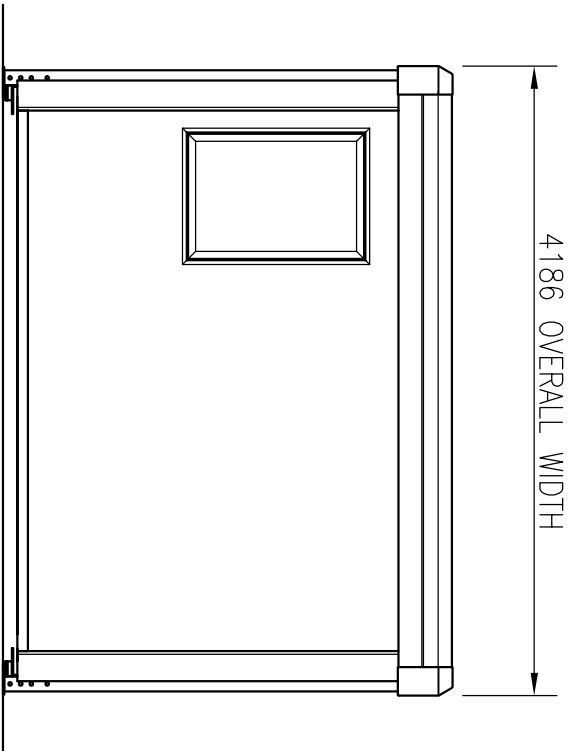

END ELEVATION

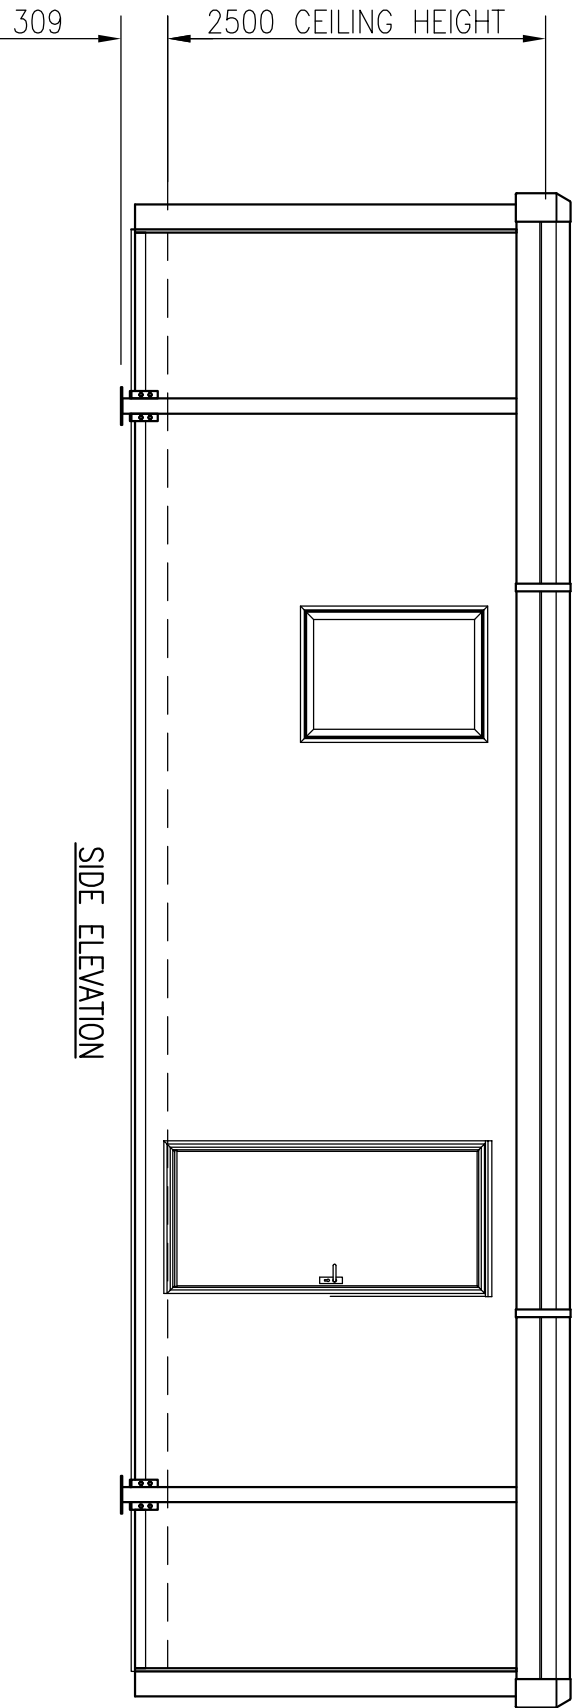

SIDE ELEVATION

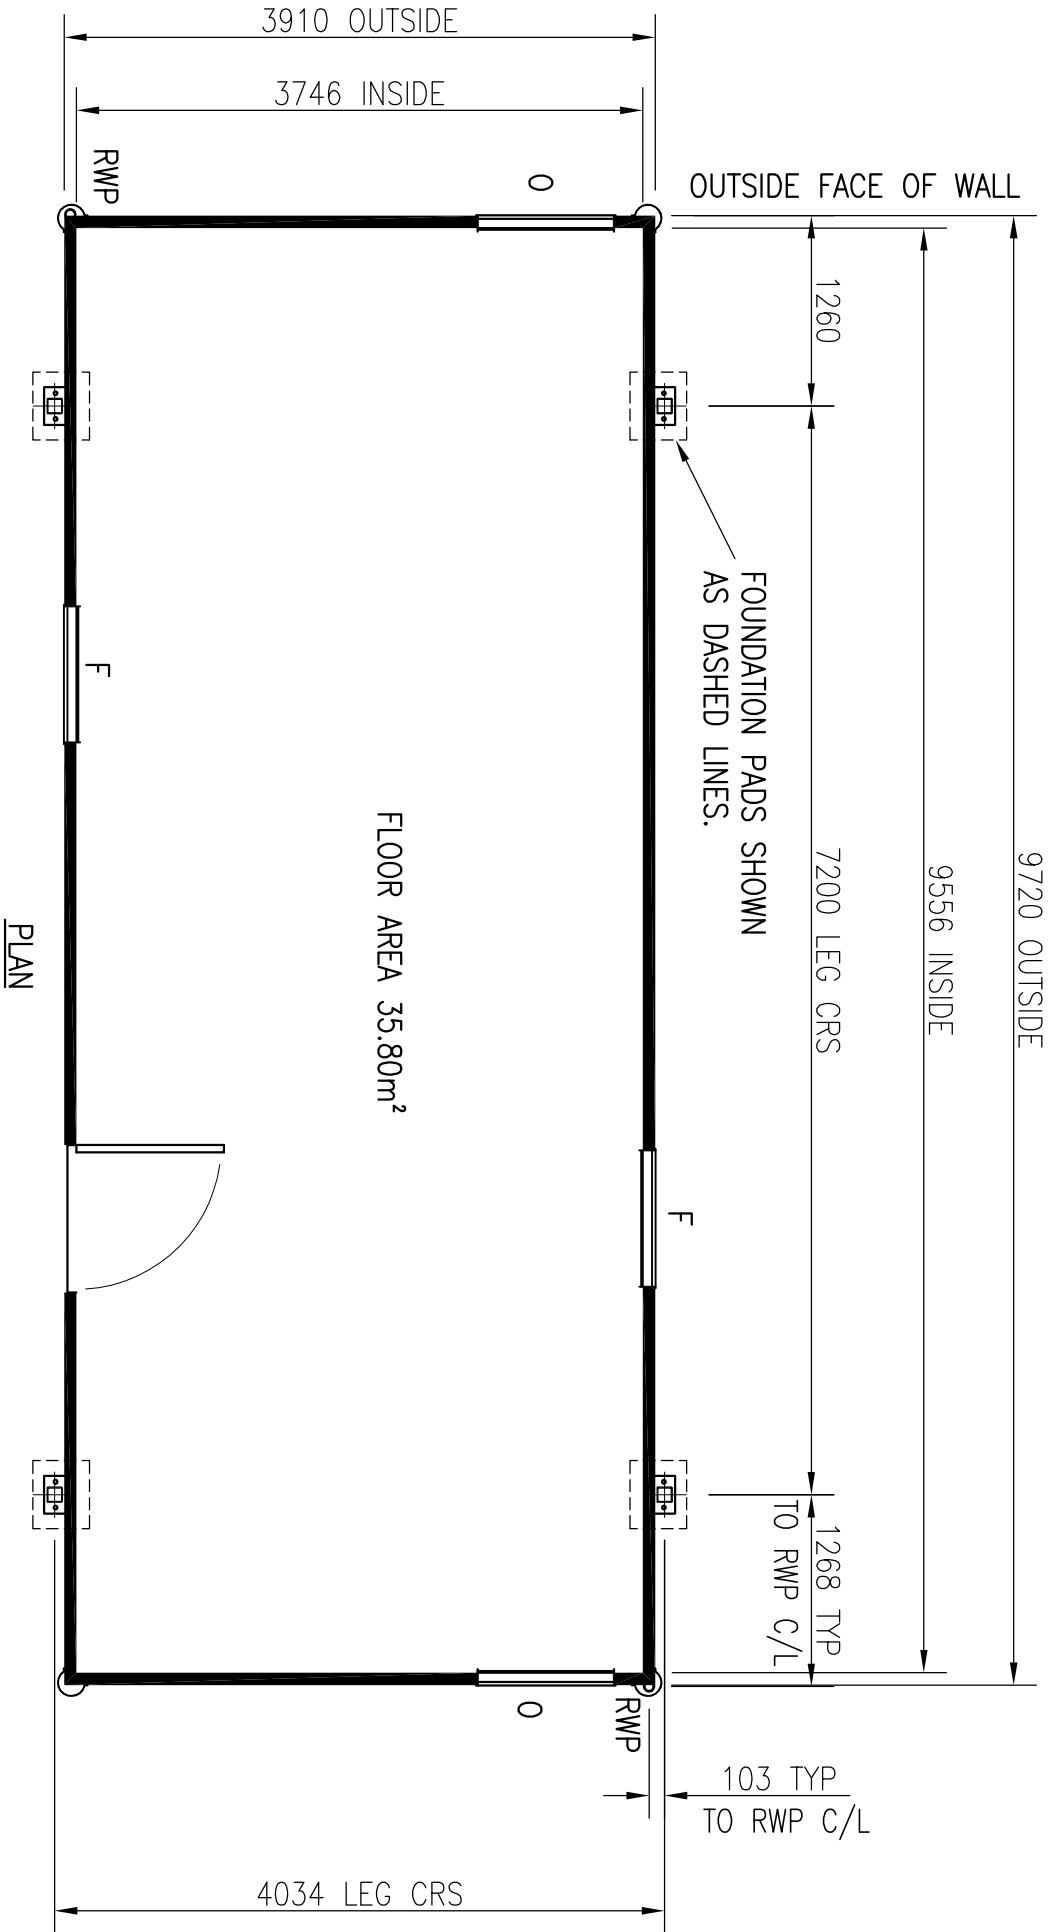


STANDARD COLOURS

External:

- Walls and wall trims
 - Corner trims
 - Roof
 - Lodastrut legs
 - Doors
 - Fascia
 - Windows
- Goosewing grey nearest BS ref 10 A 05
 - Silver
 - White nearest BS 4800 ref 00 E 55
 - Grey BS 4800 ref 00 A 05
 - Goosewing grey nearest BS ref 10 A 05
 - Grey RAL 7042
 - Blue foil wrapped ref. Renolit – Werke GmbH 515005–167

LODASTRUT LEG BASEPLATE DETAIL

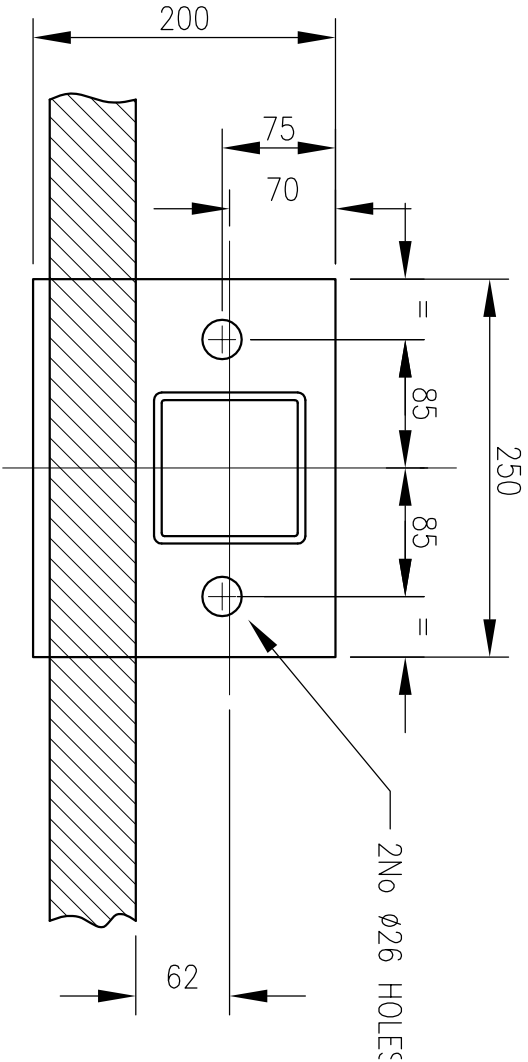

Portakabin®

Portakabin Limited Huntington York YO32 9PT
Telephone 01904 611655 Fax 01904 611644

Project

Client

Title

TITAN TN104
SPECIFICATION
DRAWING

Date
18/05/94

Drawn
C.GURDEN

Scale
1:5 & 1:50

Drg. No.

GE0001

Rev.

X

KEY

- 0 OPEN WINDOW
- F FIXED WINDOW
- RWP RAIN WATER PIPE