

ALL DIMENSIONS ARE IN mm UNLESS
NOTED OTHERWISE

N.G.R E 510343 N 178900

NOMINATION REFERENCE: N/A

CONCESSION/FIXIT REQUIRED? YES NO

REASON FOR CONCESSION/FIXIT:

N/A

ICNIRP DETAILS

IN ACCORDANCE WITH IN ACCORDANCE WITH WIG EMF POLICY
W19-EMC-0011-01TS_V0.1

SITE DESIGN CATEGORY

- GROUND LEVEL - PUBLIC ACCESS
- ROOFTOP - WORKER ONLY ACCESS
- ADJACENT TOWER - WORKER ONLY ACCESS

ICNIRP CONTROL MEASURE (IF REQUIRED):
NO CONTROL MEASURE REQUIRED

DEPENDENCIES FOR DETAILED DESIGN/BUILD

ASBESTOS SURVEY	YES <input checked="" type="checkbox"/>
CHERRY PICKER SURVEY (DESIGN)	YES <input checked="" type="checkbox"/>
COMMS SERVICE ALTERATION	YES <input checked="" type="checkbox"/>
GDC CALCS - TOWER (GF OR RT STUB) / POLE (RT)	YES <input checked="" type="checkbox"/>
GDC CALCS - EXISTING FREE STANDING FRAME	YES <input checked="" type="checkbox"/>
GDC CALCS - PROPOSED FREE STANDING FRAME	YES <input checked="" type="checkbox"/>
GDC CALCS - EXISTING MONOPOLE HD BOLTS	YES <input checked="" type="checkbox"/>
GEOTECH AND/OR TRIAL DIG	YES <input checked="" type="checkbox"/>
ICNIRP CONTROL MEASURES	YES <input checked="" type="checkbox"/>
INTRUSIVE SURVEY	YES <input checked="" type="checkbox"/>
MEWP/CRANE/SCAFFOLD REQUIREMENTS	YES <input checked="" type="checkbox"/>
REC SERVICE ALTERATION	YES <input checked="" type="checkbox"/>
STAT SEARCHES	YES <input checked="" type="checkbox"/>
GPRS REQUIREMENT	YES <input checked="" type="checkbox"/>
TENSILE PROOF TESTS (EXISTING POLES)	YES <input checked="" type="checkbox"/>
TENSILE PROOF TESTS (NEW POLES)	YES <input checked="" type="checkbox"/>
TOWER CLIMB	YES <input checked="" type="checkbox"/>
SAFETY SIGNAGE REFRESH	YES <input checked="" type="checkbox"/>
WIG PROVIDE NEW POP REC SUPPLY	YES <input checked="" type="checkbox"/>
FABRICATION DRAWINGS REQUIRED	YES <input checked="" type="checkbox"/>
SECURITY MEASURES REQUIRED	YES <input checked="" type="checkbox"/>

COLOUR CHART

BLACK — TEXT, EXISTING BUILDINGS, TOWERS,
STRUCTURES, TREES, ETC.

YELLOW — ACCESS ROUTE

I	BBUs UPDATED WITHIN CABINET	DA	RN	06.08.2024
H	TAKEN BACK TO GA FOR PLANNING	HA	RN	25.07.2024
G	CONSTRUCTION ISSUE	HA	RN	16.07.2024
F	ACTIVE ANTENNAS UPDATED TO AIR 3268 B78Y	DA	RN	11.06.2024
E	SECTOR 3 UPDATED TO 32T32R	DA	RN	02.05.2024
REV	DESCRIPTION OF REVISION	BY	CH	DATE
	DESIGN CONSULTANT			WIG PROJECT NUMBER
	IMPLEMENTAL LTD.			MBNL-B-R033-13-UPGRADE



EE MBNL 3UK
60771 HGN017 UB0139

SITE NAME AND ADDRESS


NORTH HYDE
NORTH HYDE GARDENS
HAYES
SOUTHALL
UB3 4QS

DRAWING TITLE:
LOCATION AND BLOCK PLANS

PURPOSE OF ISSUE:
PLANNING

DRAWING NUMBER:
100

SCALE: AS SHOWN @ A3	DRAWN: DA	DATE: 09.11.2023	REV: I
CHECKED: RN	DATE: 09.11.2023	APPROVED: MP	DATE: 09.11.2023

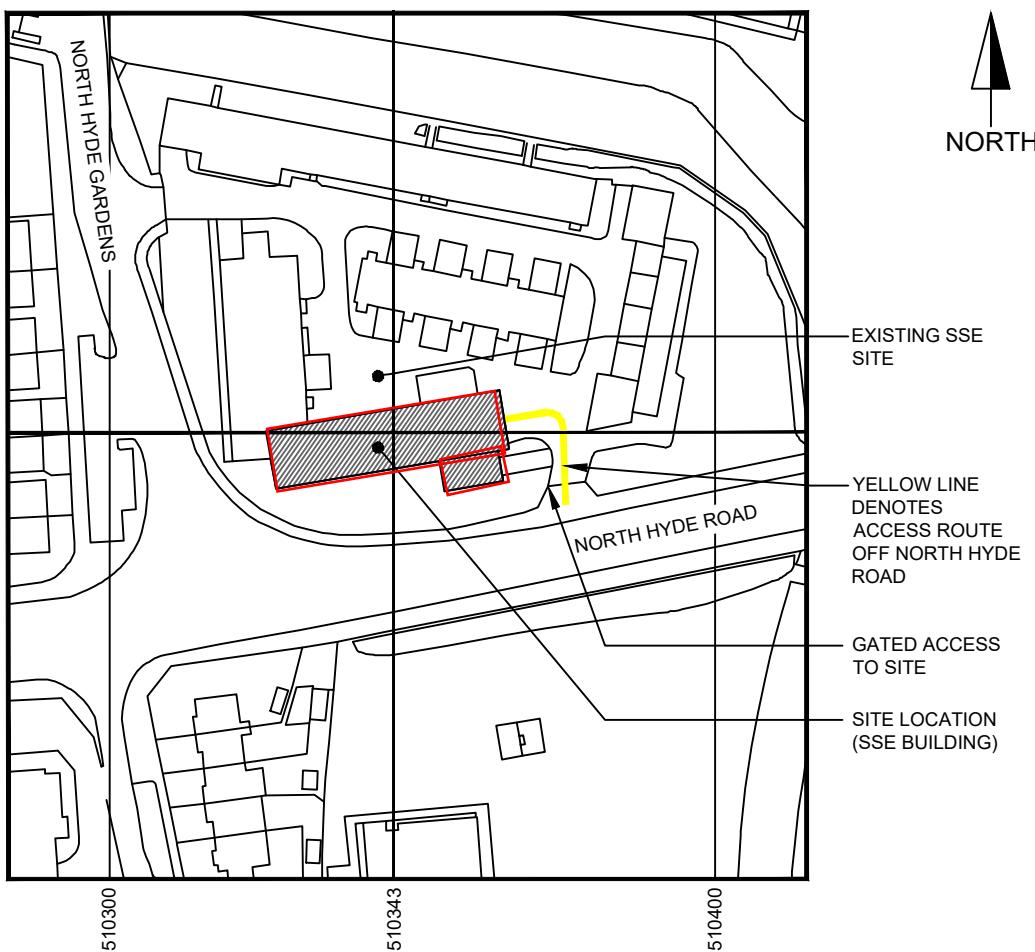


BLOCK PLAN

0 10 20 30 40 50m
LINEAR SCALE 1:1250

Reproduced from Ordnance Survey Promap Data
© Crown Copyright 2015 Licence No. 100020449



GOOGLE MAPS QR CODE

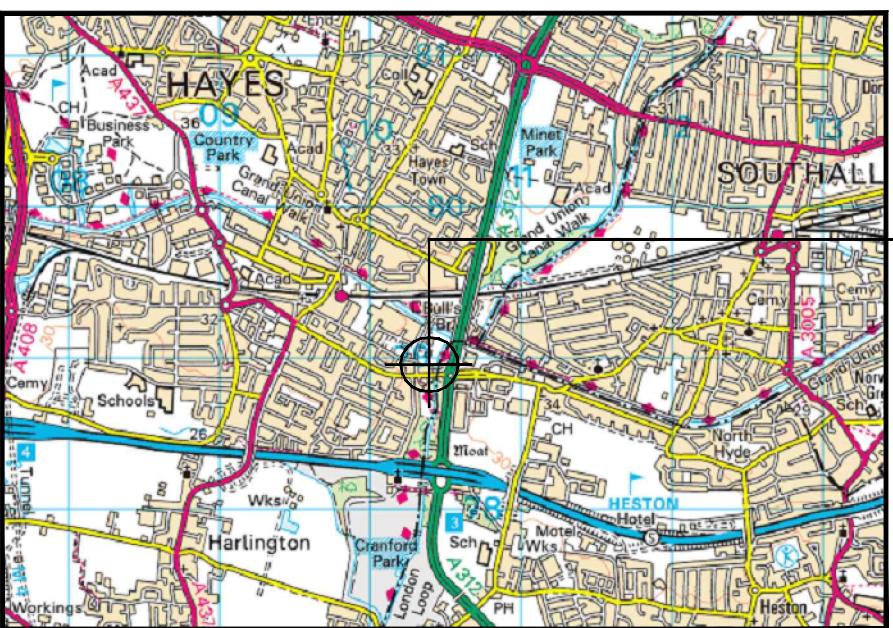

LOCATION PLAN

0 0.5 1 1.5 2 2.5Km
LINEAR SCALE 1:50000



PHOTOGRAPH OF
EXISTING SITE