




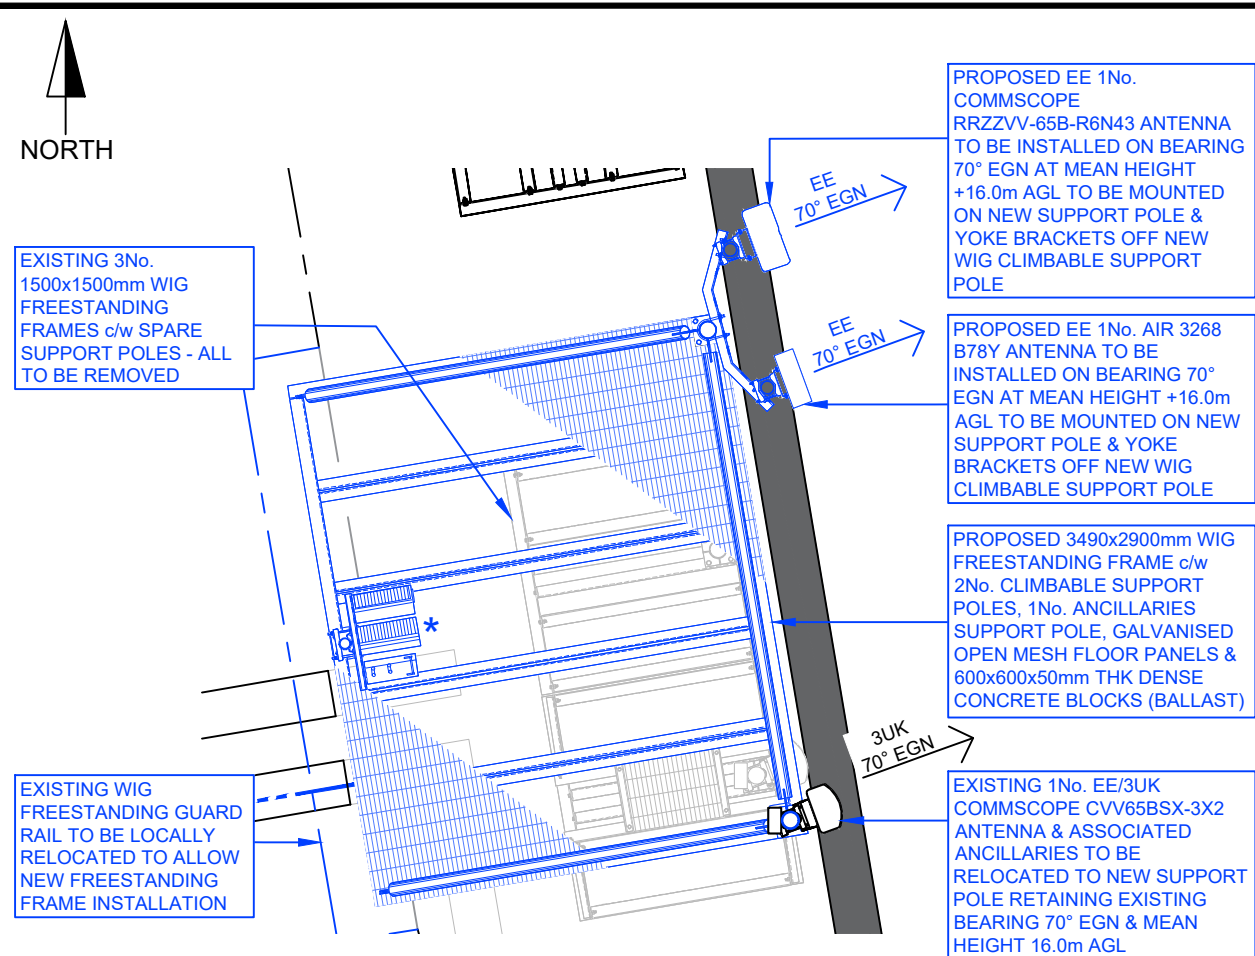

PROPOSED ANTENNA PLAN @ 16m AGL
(SECTOR 1)

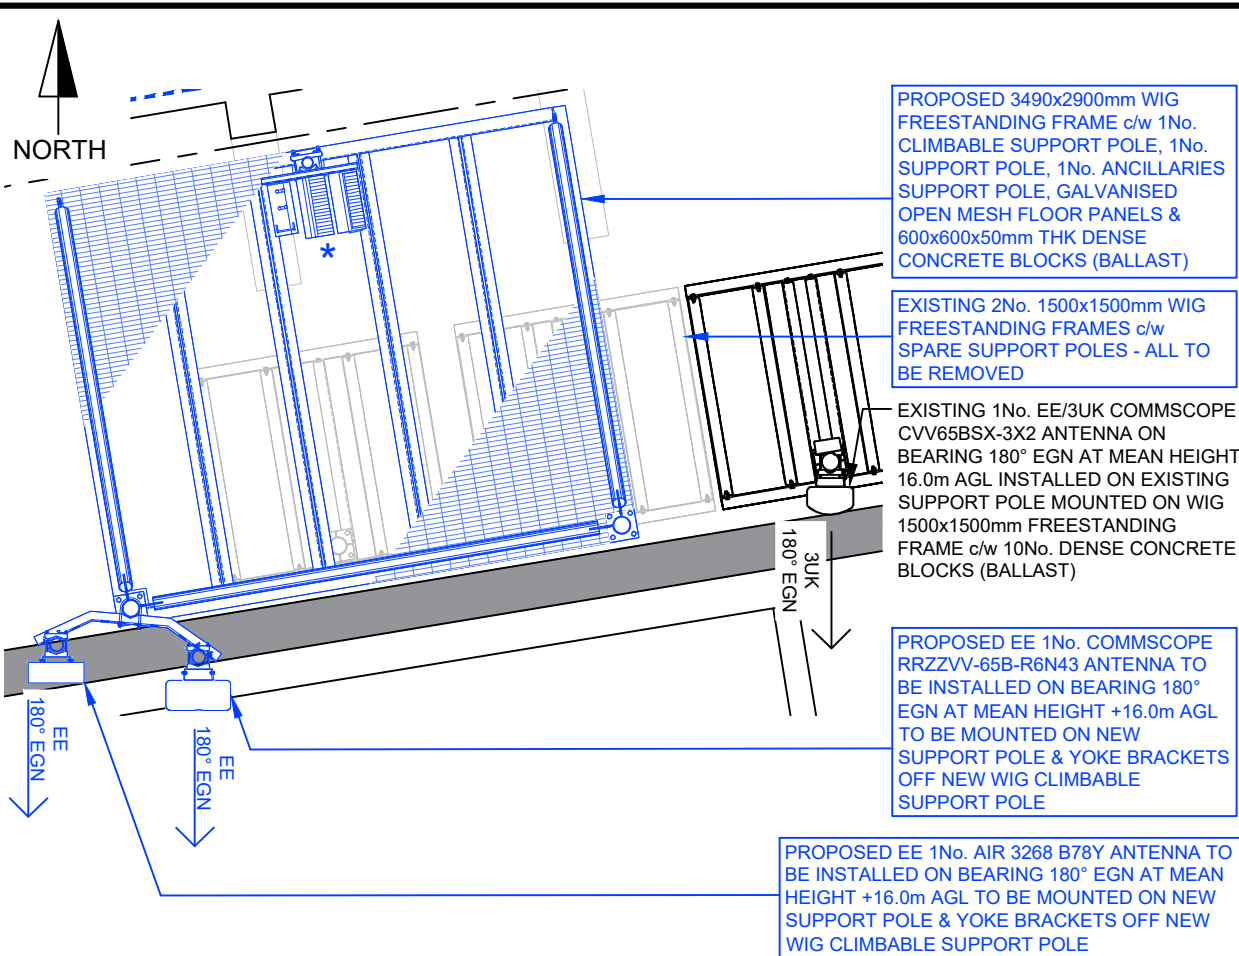

PROPOSED ANTENNA PLAN @ 16m AGL
(SECTOR 2)

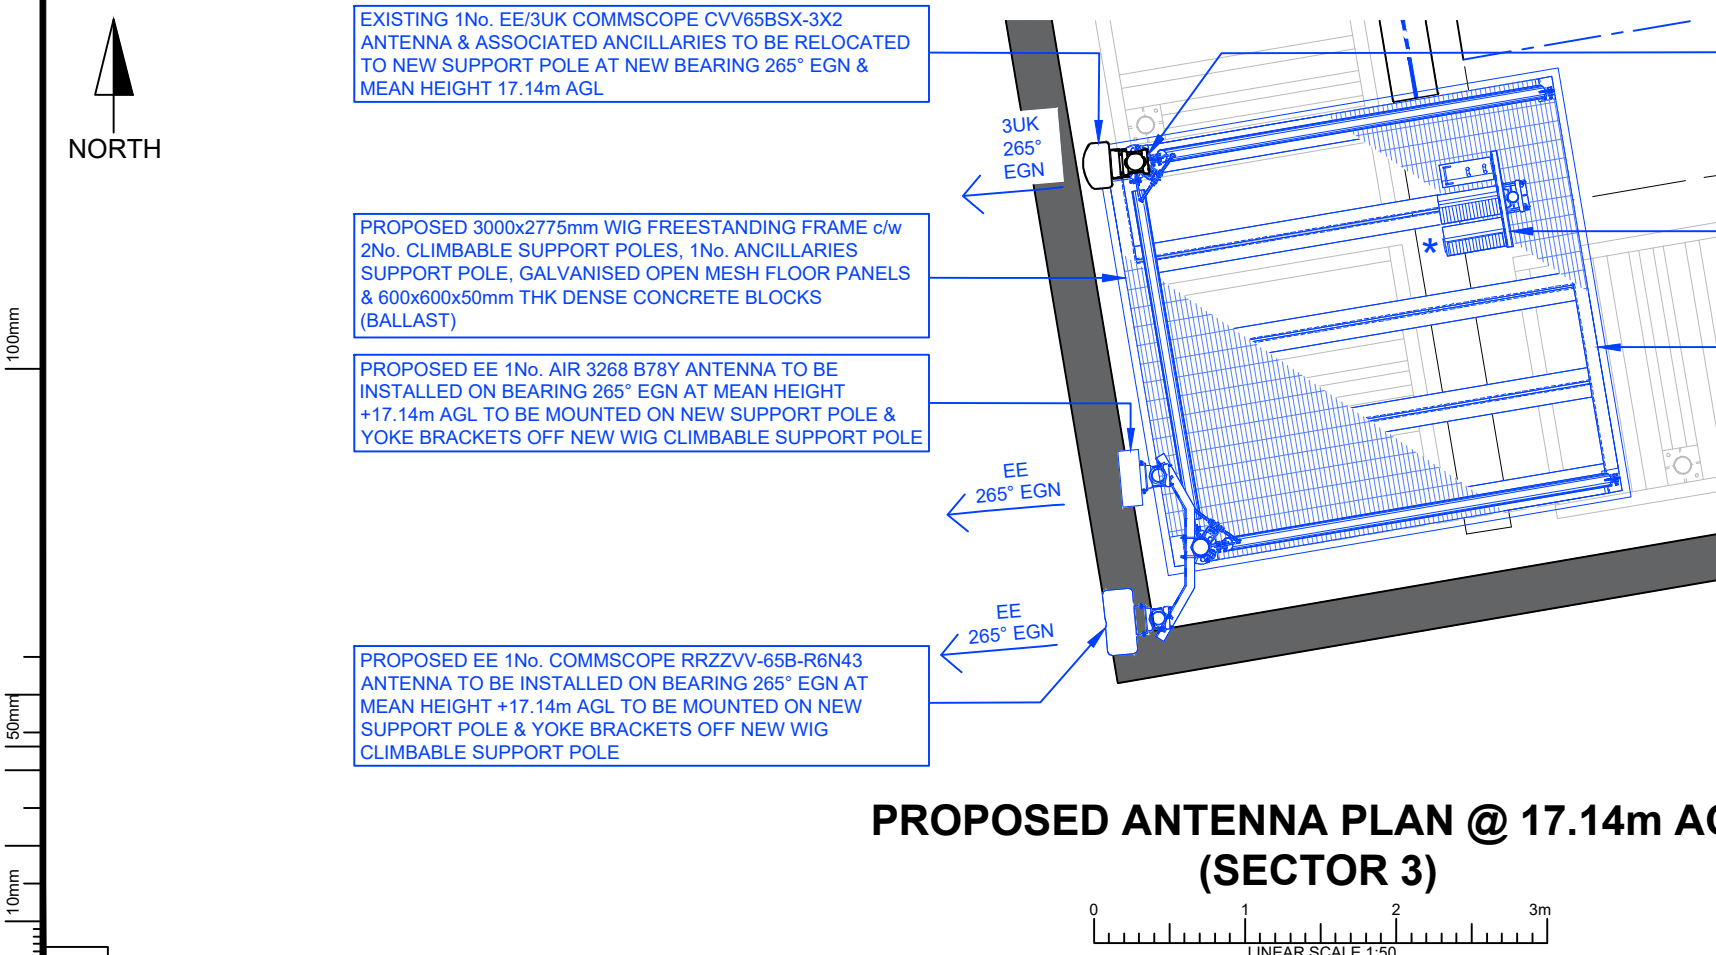

PROPOSED ANTENNA PLAN @ 17.14m AGL
(SECTOR 3)

ALL DIMENSIONS ARE IN mm UNLESS NOTED OTHERWISE				
N.G.R.	E 510343		N 178900	
NOMINATION REFERENCE: N/A				
CONCESSION/FIXIT REQUIRED?			YES	NO
REASON FOR CONCESSION/FIXIT: N/A				
ICNIRP DETAILS				
IN ACCORDANCE WITH WITH IN ACCORDANCE WITH WIG EMF POLICY W19-EMC-0011-01TS_V0.1				
SITE DESIGN CATEGORY	GROUND LEVEL - PUBLIC ACCESS ROOFTOP - WORKER ONLY ACCESS ADJACENT TOWER - WORKER ONLY ACCESS			
ICNIRP CONTROL MEASURE (IF REQUIRED): NO CONTROL MEASURE REQUIRED				
DEPENDENCIES FOR DETAILED DESIGN/BUILD				
ASBESTOS SURVEY	YES	NO		
CHERRY PICKER SURVEY (DESIGN)	YES	NO		
COMMS SERVICE ALTERATION	YES	NO		
GDC CALCS - TOWER (GF OR RT STUB) / POLE (RT)	YES	NO		
GDC CALCS - EXISTING FREE STANDING FRAME	YES	NO		
GDC CALCS - PROPOSED FREE STANDING FRAME	YES	NO		
GDC CALCS - EXISTING MONOPOLE HD BOLTS	YES	NO		
GEOTECH AND/OR TRIAL DIG	YES	NO		
ICNIRP CONTROL MEASURES	YES	NO		
INTRUSIVE SURVEY	YES	NO		
MEWP/CRANE/SCAFFOLD REQUIREMENTS	YES	NO		
REC SERVICE ALTERATION	YES	NO		
STAT SEARCHES	YES	NO		
GPRS REQUIREMENT	YES	NO		
TENSILE PROOF TESTS (EXISTING POLES)	YES	NO		
TENSILE PROOF TESTS (NEW POLES)	YES	NO		
TOWER CLIMB	YES	NO		
SAFETY SIGNAGE REFRESH	YES	NO		
WIG PROVIDE NEW POP REC SUPPLY	YES	NO		
FABRICATION DRAWINGS REQUIRED	YES	NO		
SECURITY MEASURES REQUIRED	YES	NO		
COLOUR CHART				
BLACK	TEXT, EXISTING BUILDINGS, TOWERS, STRUCTURES, TREES, ETC.			
BLUE	PROPOSED INSTALLATION			
I	BBUs UPDATED WITHIN CABINET	DA	RN	06.08.2024
H	TAKEN BACK TO GA FOR PLANNING	HA	RN	25.07.2024
G	CONSTRUCTION ISSUE	HA	RN	16.07.2024
F	ACTIVE ANTENNAS UPDATED TO AIR 3268 B78Y	DA	RN	11.06.2024
E	SECTOR 3 UPDATED TO 32T32R	DA	RN	02.05.2024
REV	DESCRIPTION OF REVISION	BY	CH	DATE
DESIGN CONSULTANT		WIG PROJECT NUMBER		
IMPLEMENTAL LTD.		MBNL-B-R033-13-UPGRADE		
Wireless Infrastructure Group				
EE	MBNL	3UK		
60771	HGN017	UB0139		
SITE NAME AND ADDRESS				
NORTH HYDE NORTH HYDE GARDENS HAYES SOUTHALL UB3 4QS				
DRAWING TITLE: PROPOSED ANTENNA PLAN				
PURPOSE OF ISSUE: PLANNING				
DRAWING NUMBER: 107				
SCALE: AS SHOWN @ A3		DRAWN: DA	DATE: 09.11.2023	REV: 1
CHECKED: RN	DATE: 09.11.2023	APPROVED: MP	DATE: 09.11.2023	