


390 Harlington Road, UB8 3HG

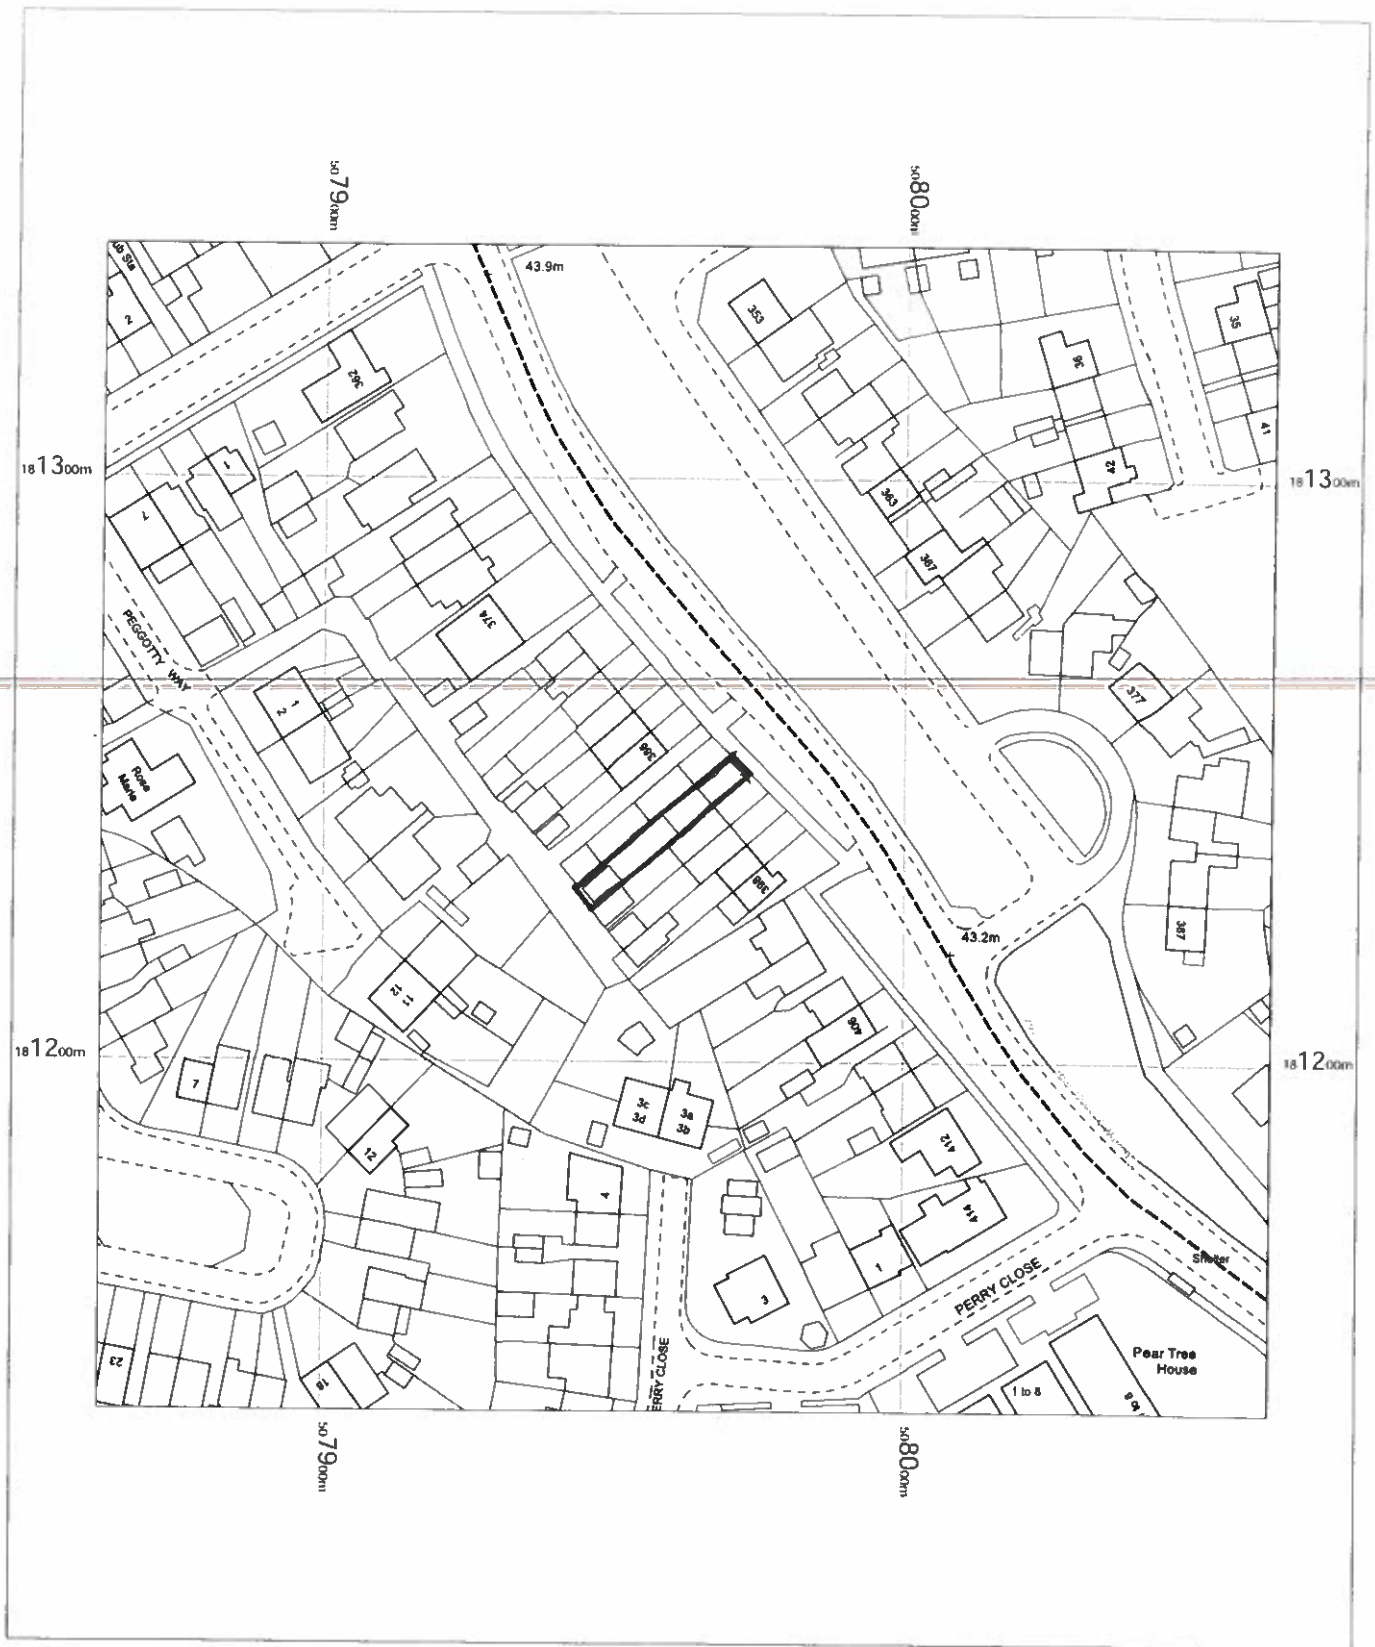

390 Harlington Road,
Uxbridge,
Hillingdon
UB8 3HG

OS MasterMap 1250/2500/10000 scale
Wednesday, August 23 2023, ID: MPMUP-01121788
www.themapshop.co.uk

1:1250 scale print at A4, Centre 507962 E 181240 N

© Crown Copyright Ordnance Survey Licence no. 100019311



The Map Shop
Upton upon Severn
www.themapshop.co.uk

TEL: 01684 593146
FAX: 01684 594559
themapshop@btinternet.com