


↑
N

LOCATION PLAN

89 PARK ROAD
UXBRIDGE UB8 1NW

DWG NO: A571-SK1
SCALE:1:1250

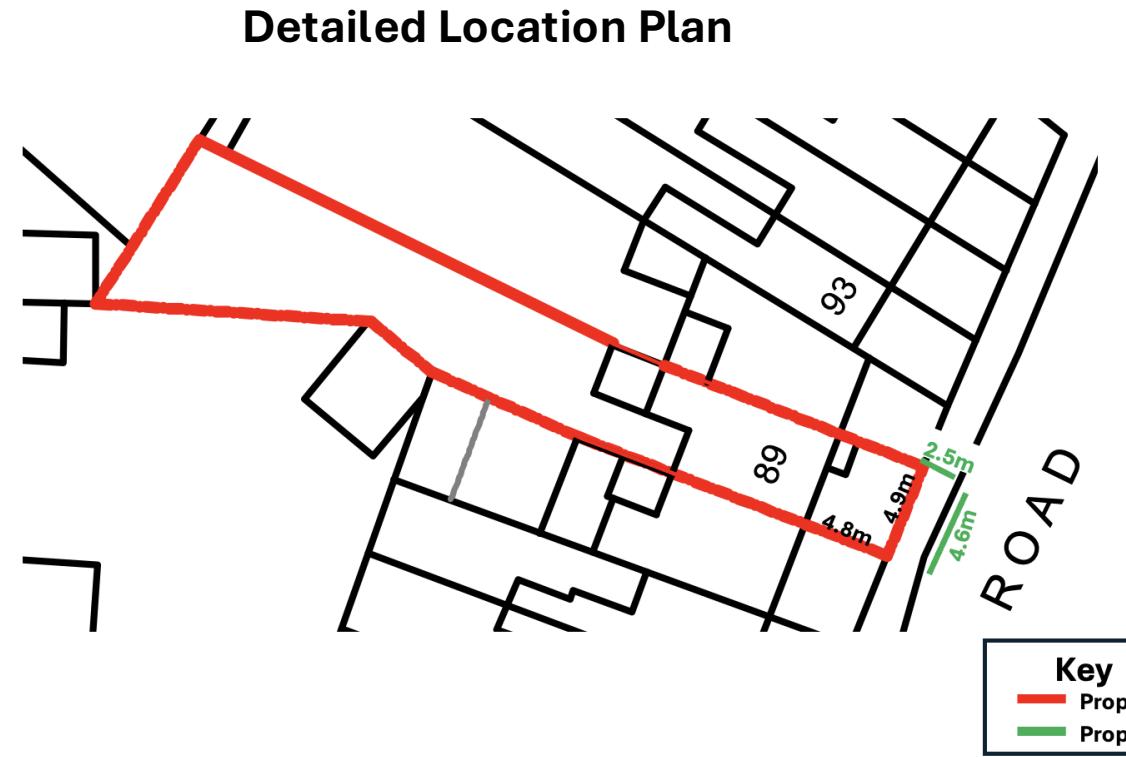

Key

- Property boundary
- Proposed development

