


Location Plan

Site Address: 13, The Broadwalk, Northwood, HA6 2XF

Date Produced: 18-Jul-2025

Scale: 1:1250 @A4

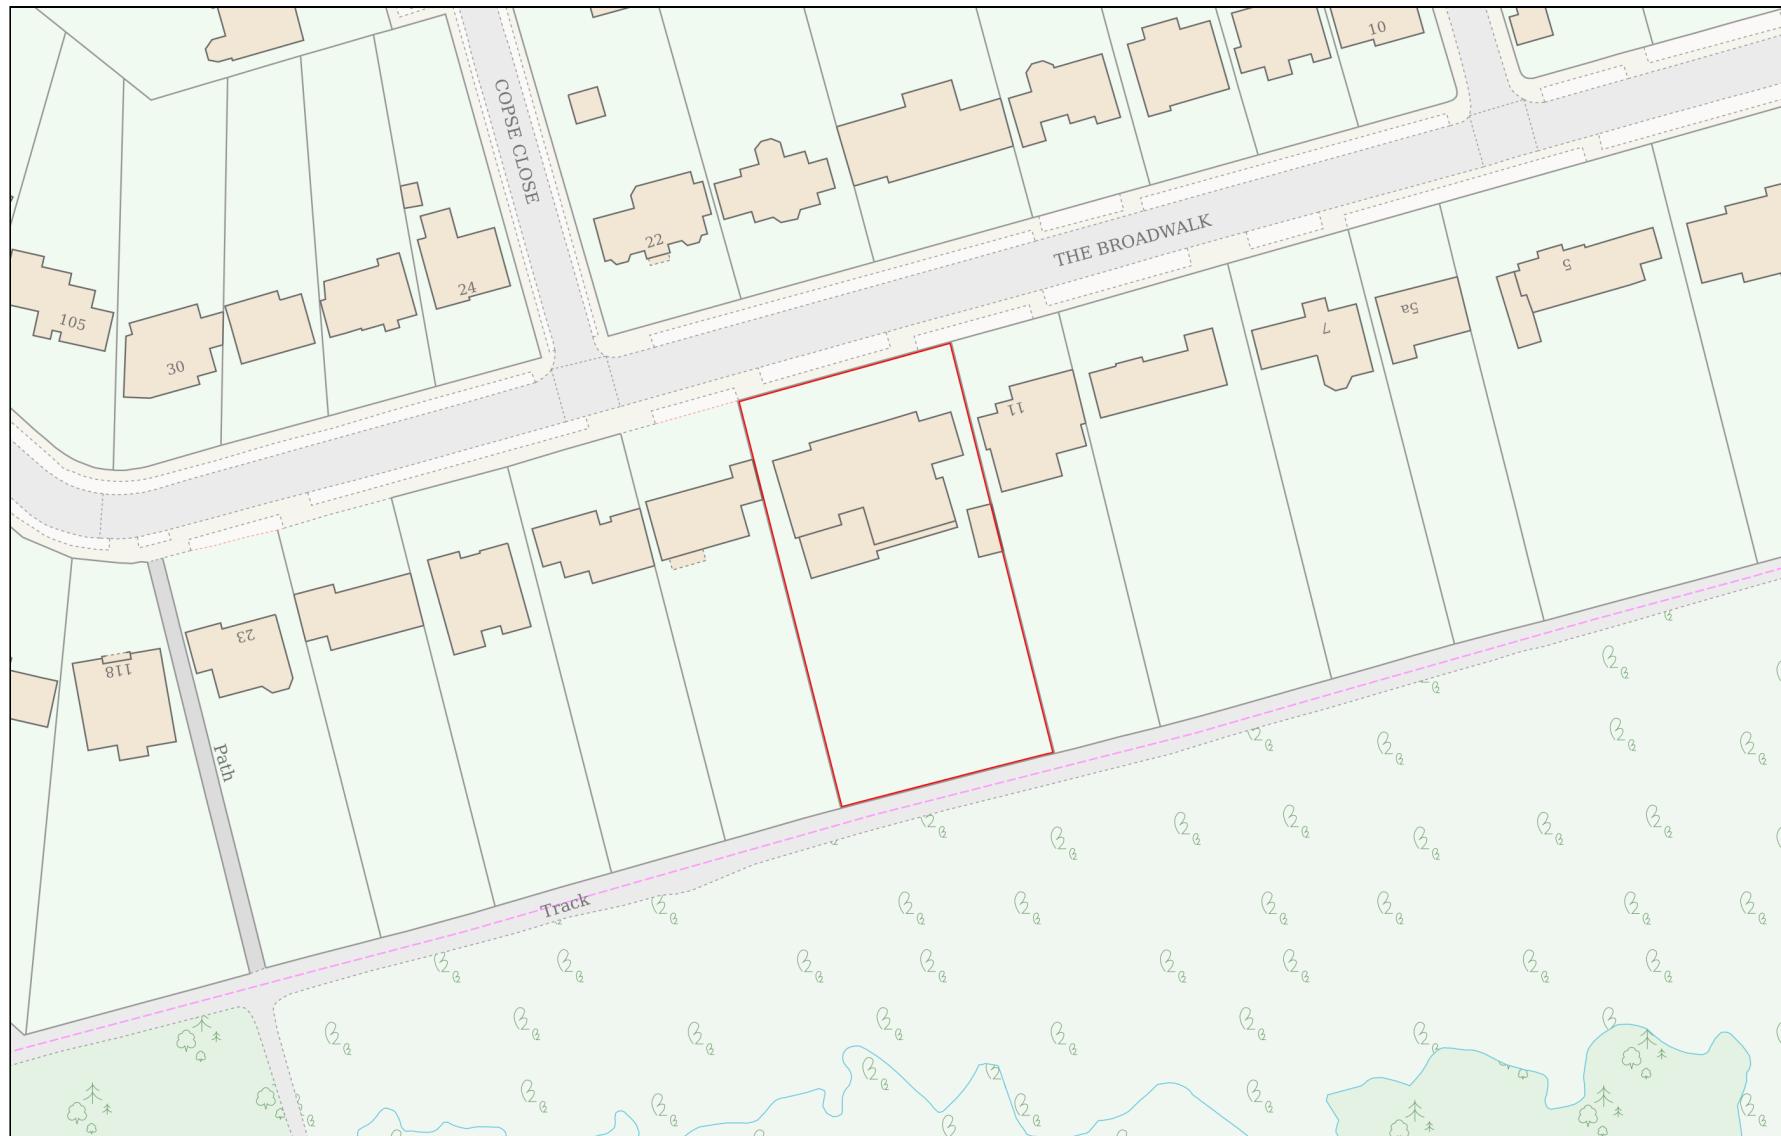

Planning Portal Reference: PP-14164545v1

0 50
Metres