





P-00 LOCATION PLAN 1:1,250
0

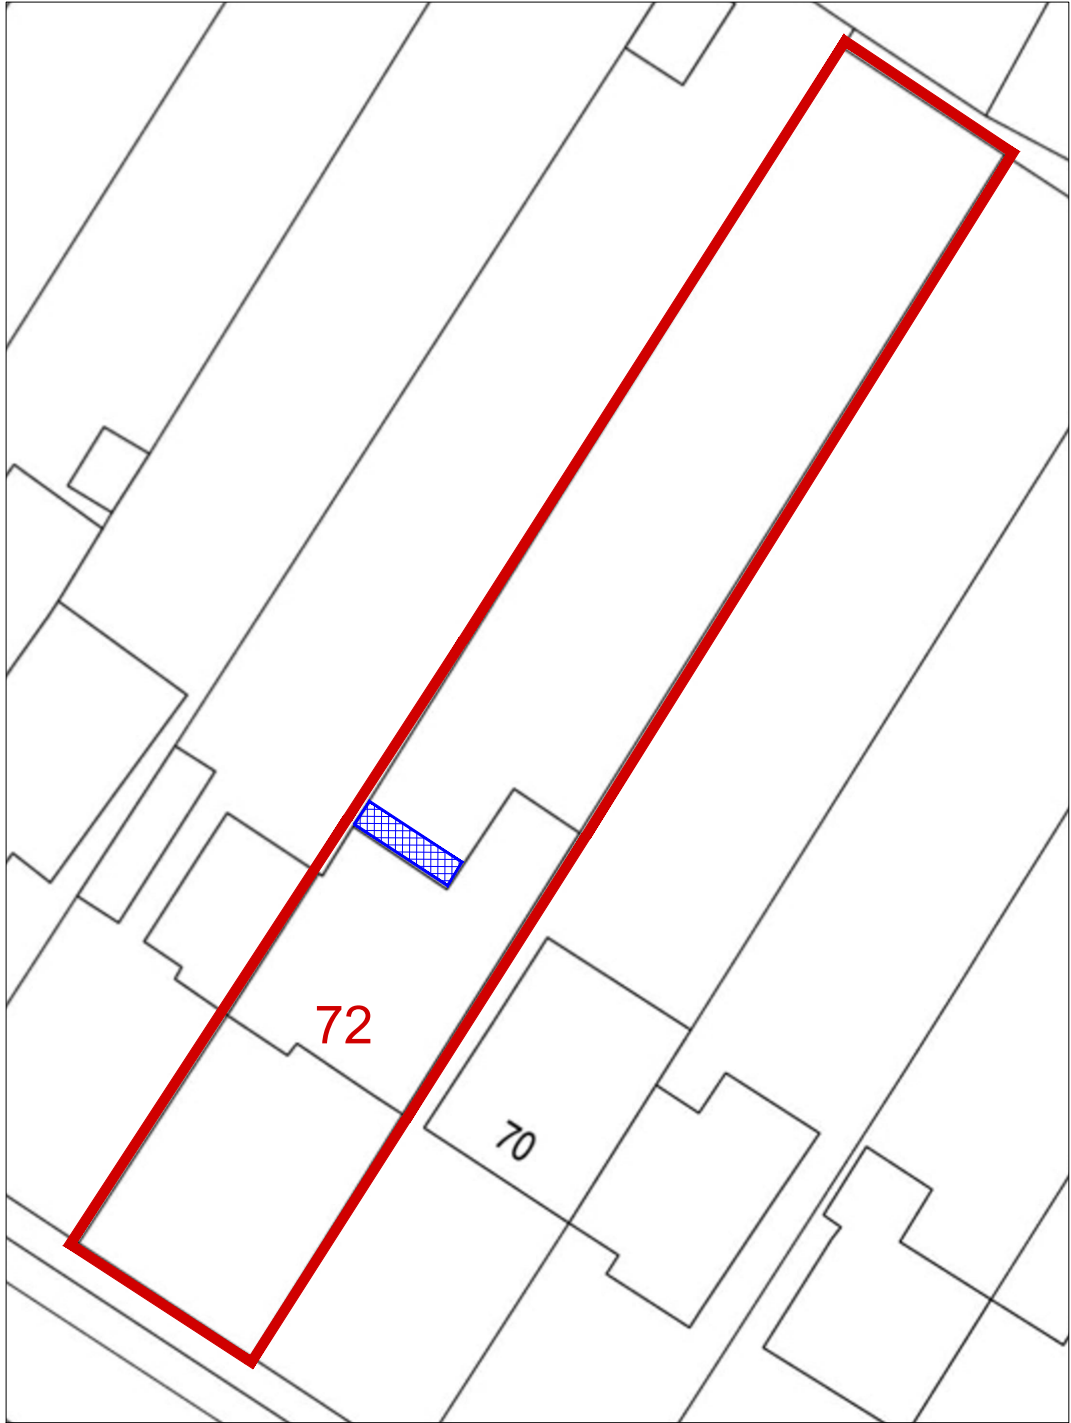

P-01 BLOCK PLAN 1:500
0

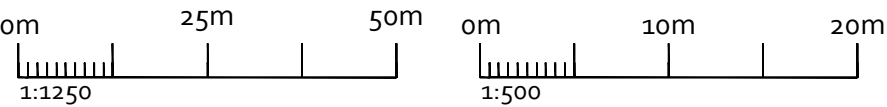

PLANNING APPLICATION DRAWINGS

COHABIT DESIGN COOPERATIVE			
4 TWEEDDALE GROVE_ICKENHAM_UB108TT t: +44(0)788 447 0033 e: cohabit.design@gmail.com			
PROJECT	72 SWAKELEYS DRIVE_ICKENHAM EXTENSION & LOFT CONVERSION		
TITLE	LOCATION PLAN + BLOCK PLAN		
CLIENT	SANDEEP & MANPREET SOHAL		
DATE	APR 2021	DWG NO	PR-00 + PR-01
SCALE	1:500 1:1250	REVISION	00