


Location Plan

Site Address: 27, Ashburton Road, Ruislip, HA4 6AA

Date Produced: 26-Apr-2026

Scale: 1:1250 @A3

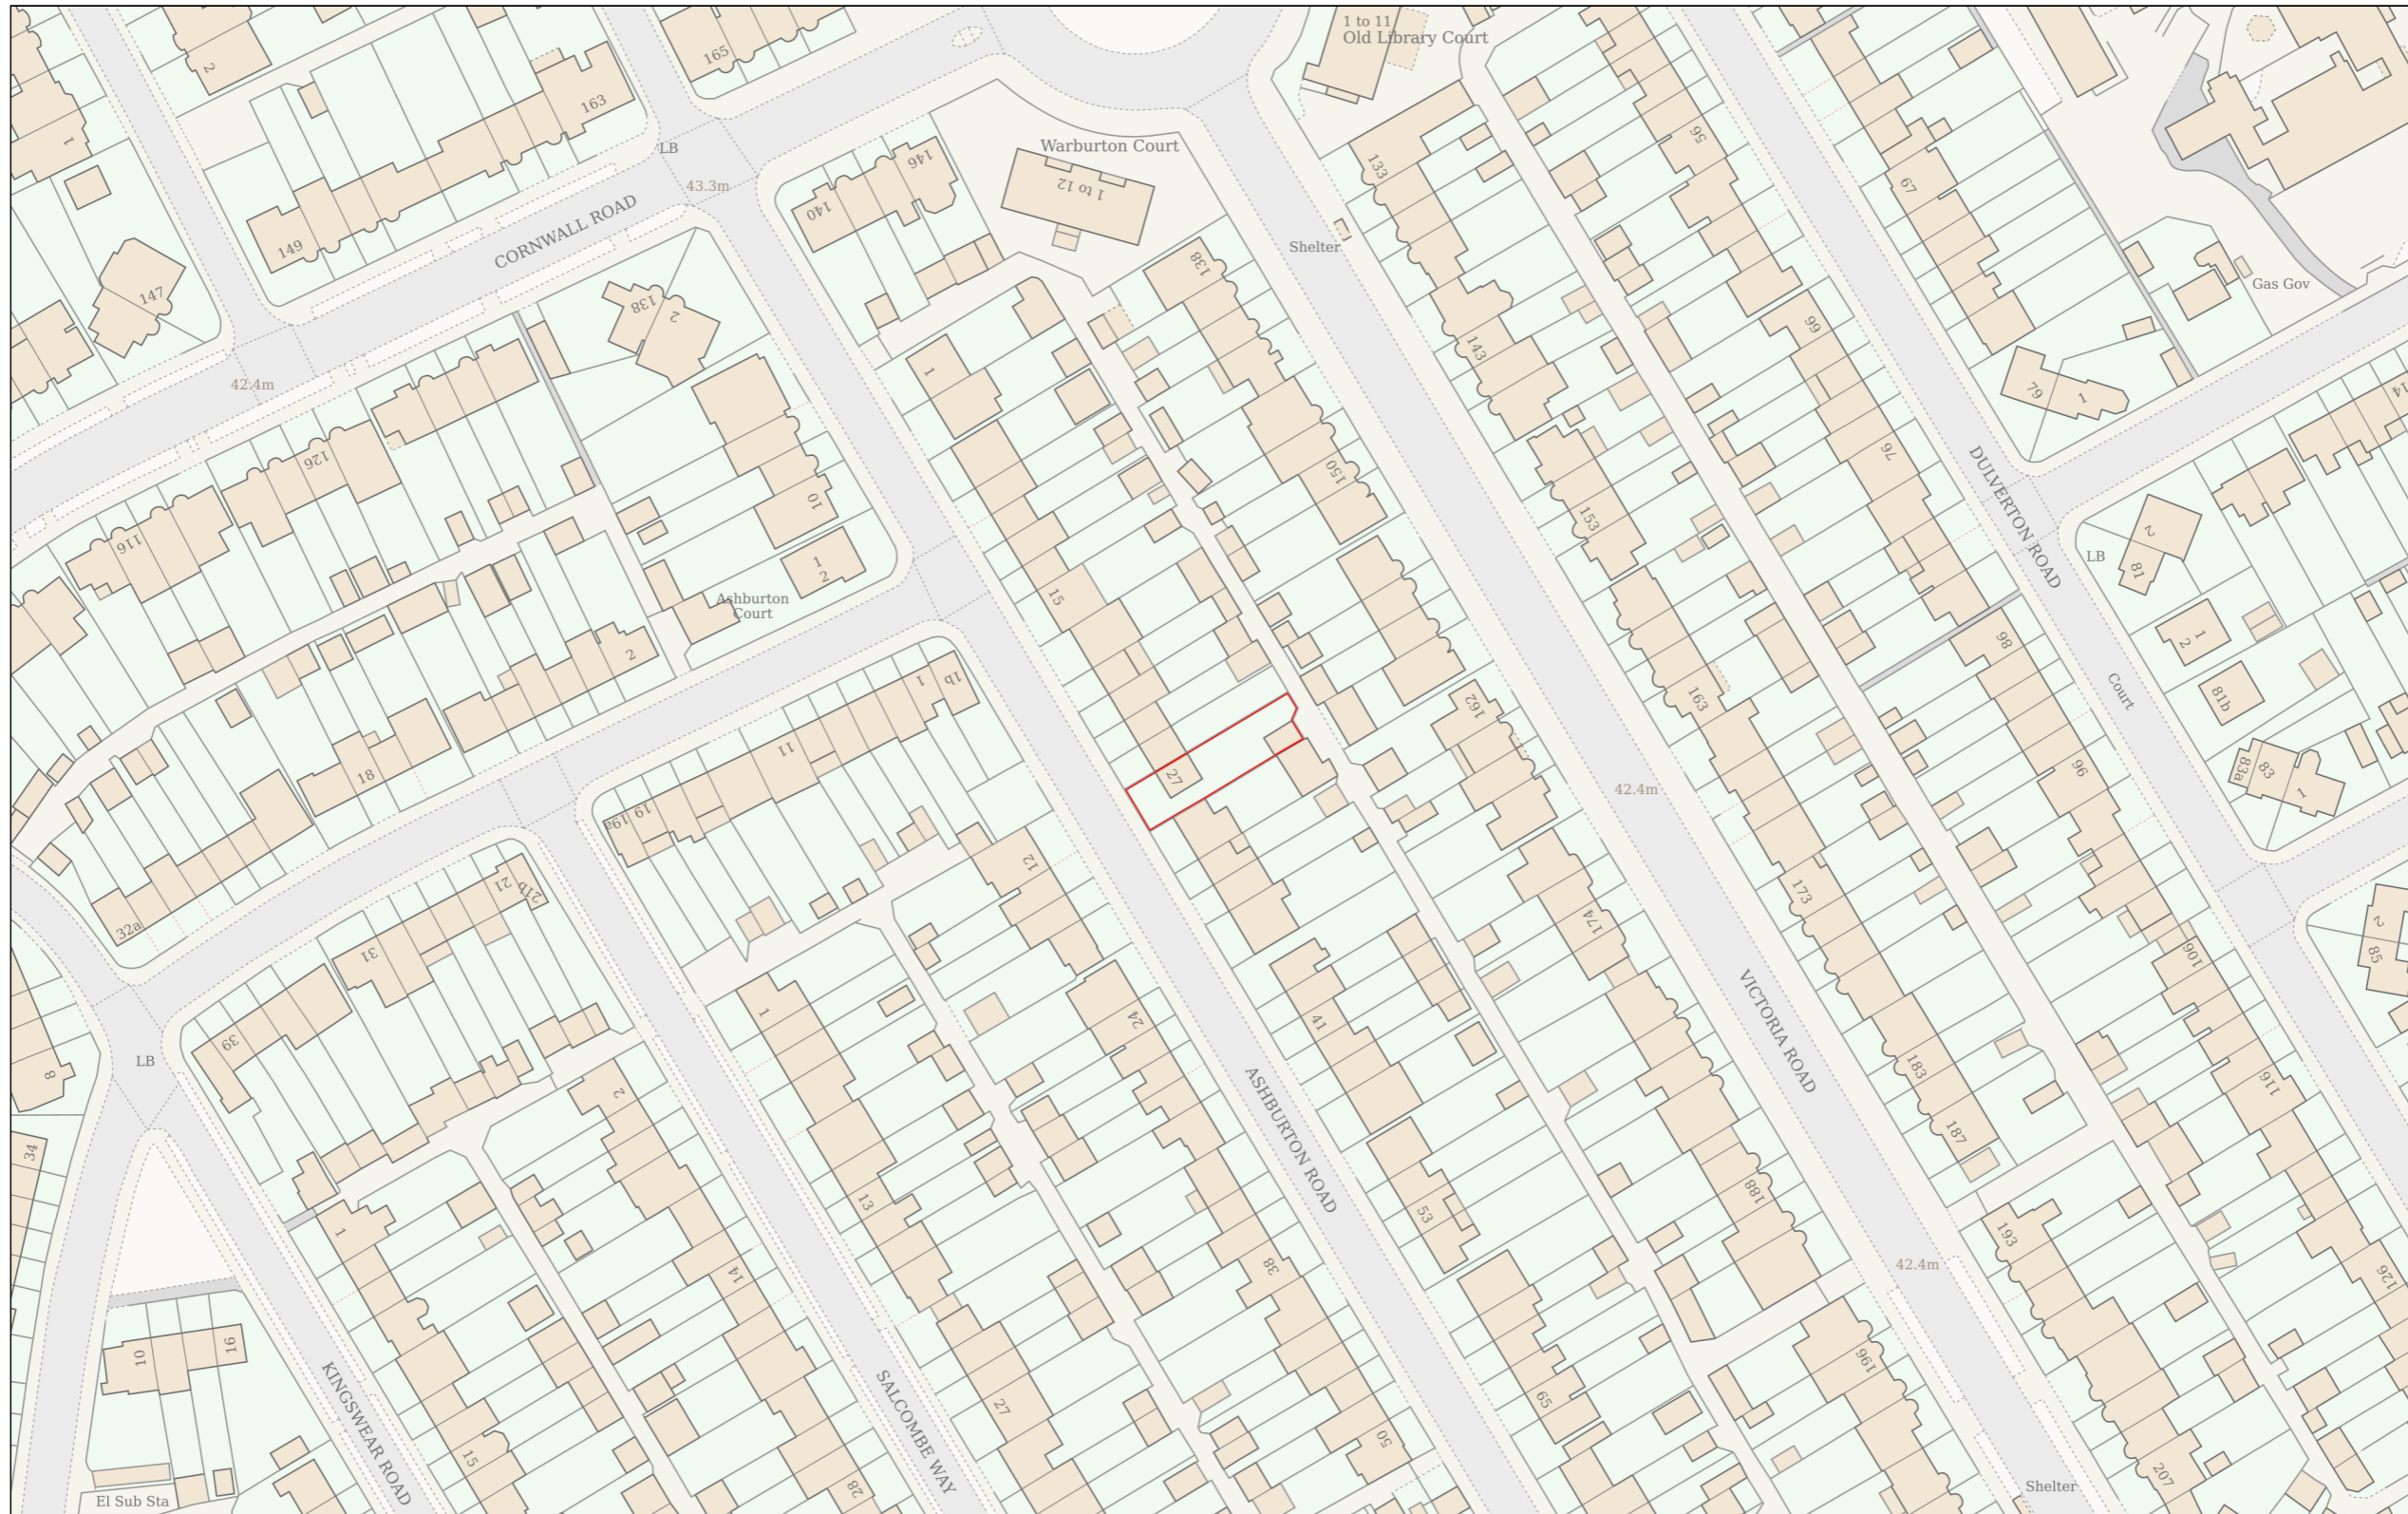

Planning Portal Reference: PP-14886074v1

