


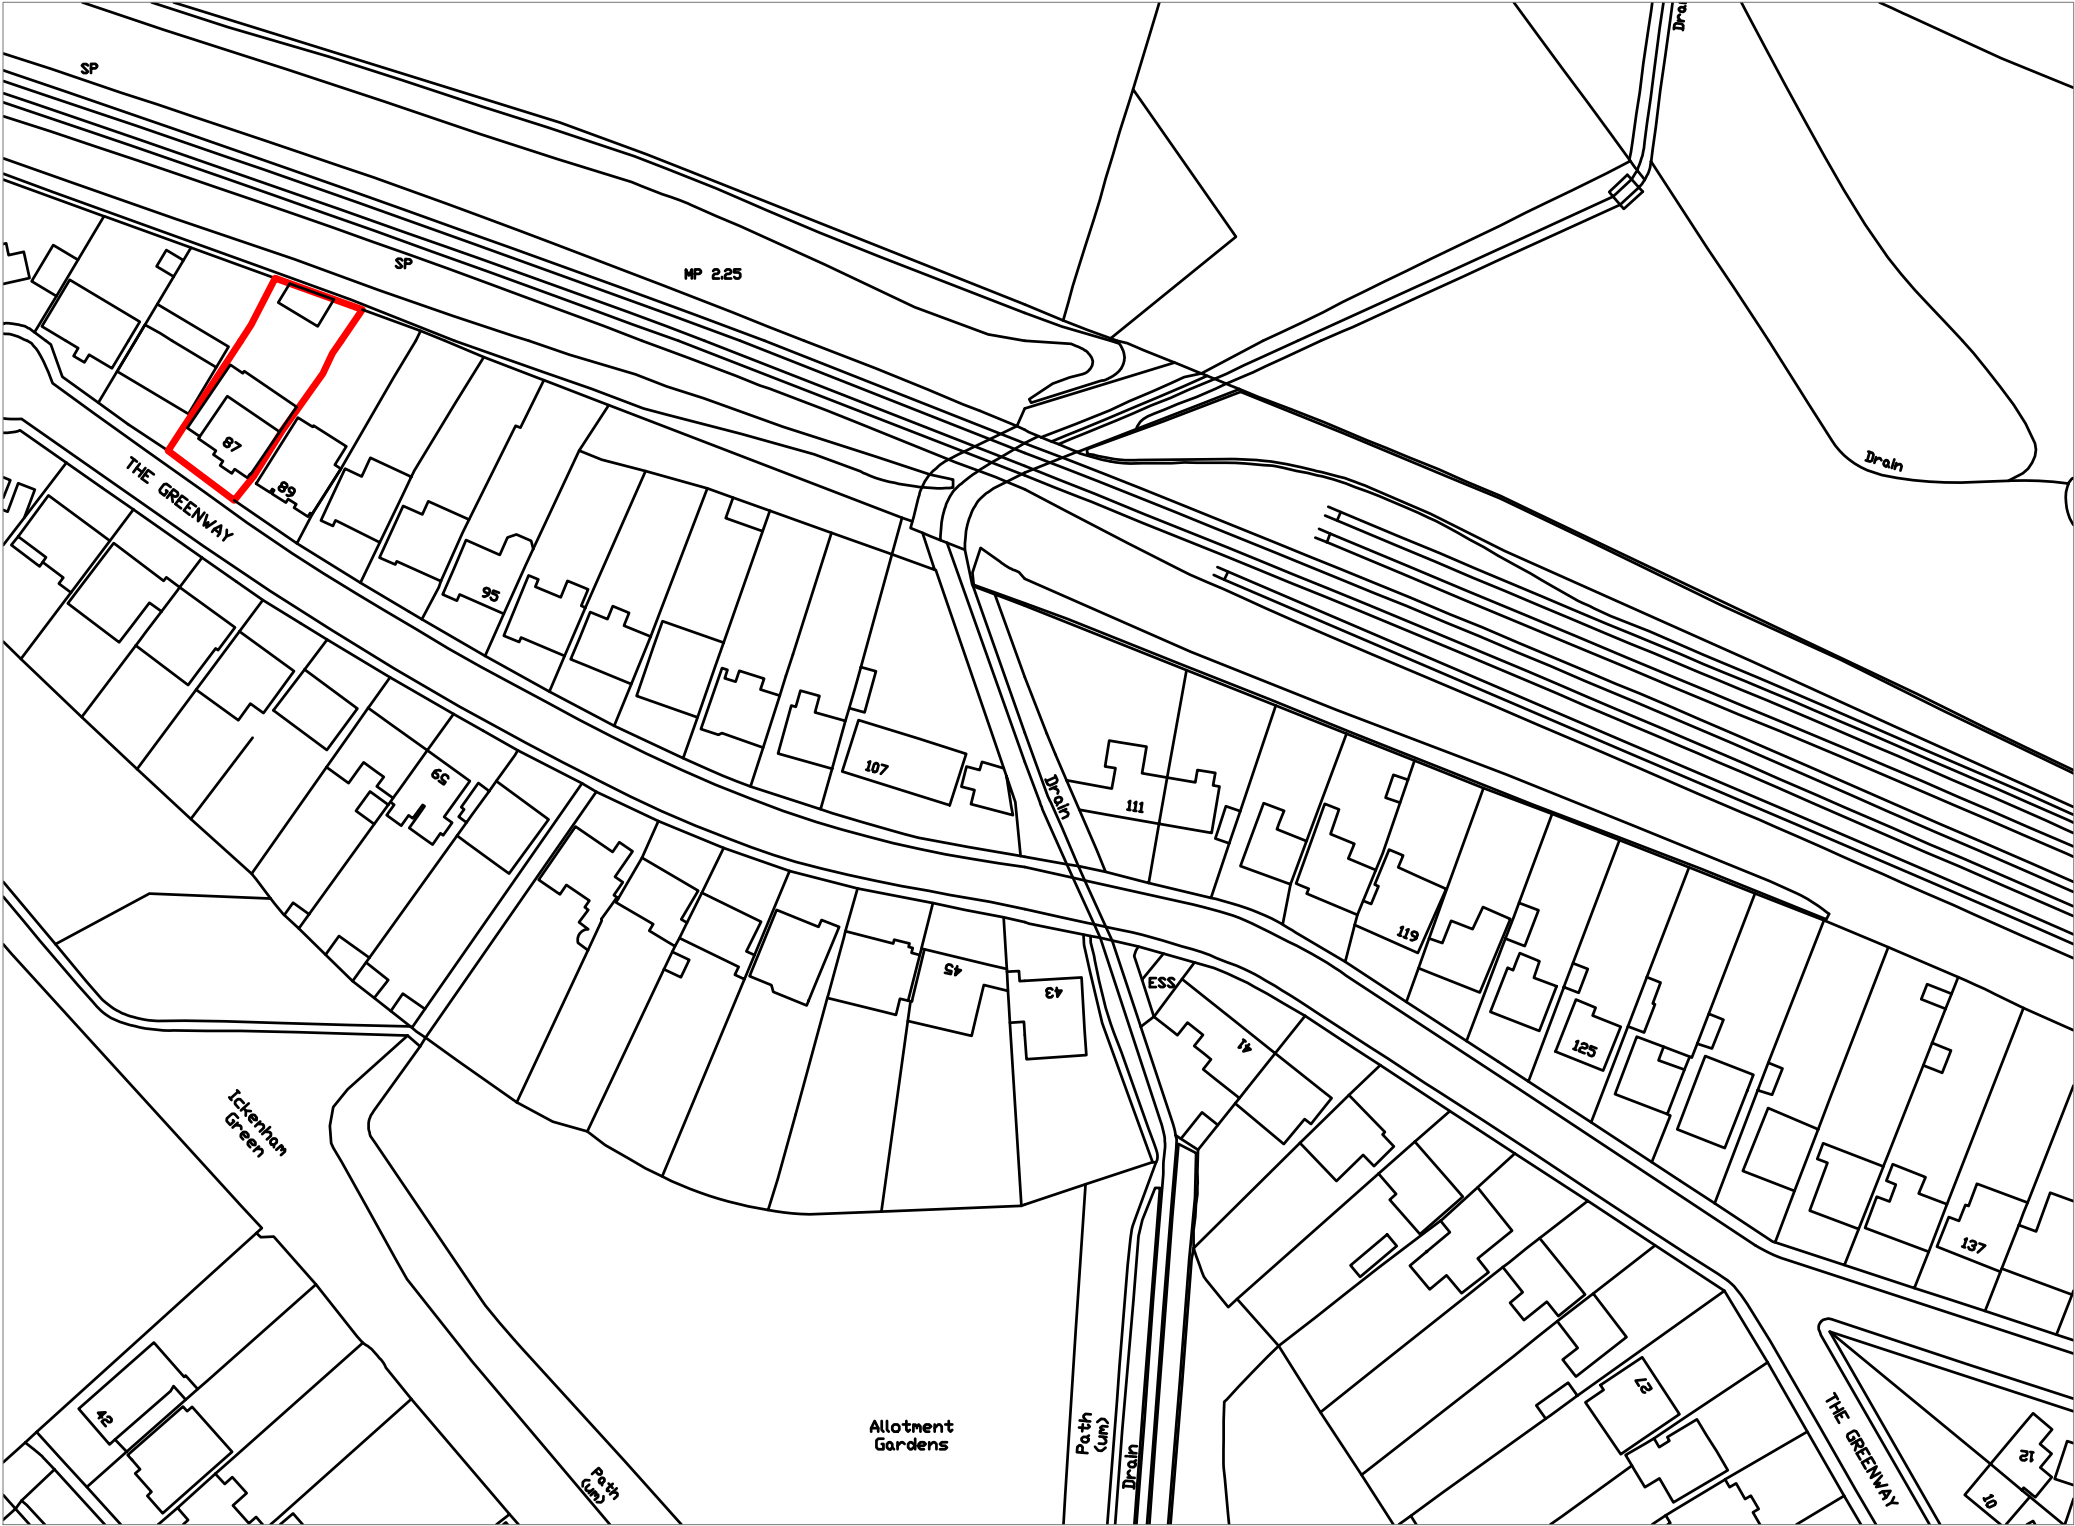


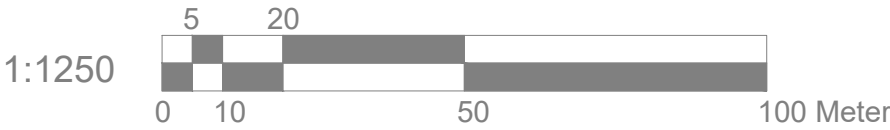


BLOCK PLAN 1:500

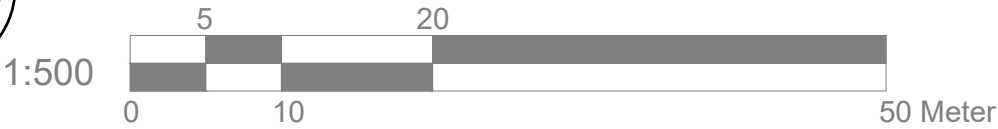

LOCATION PLAN 1:1250

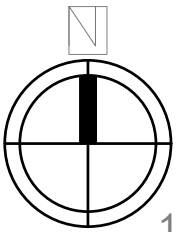

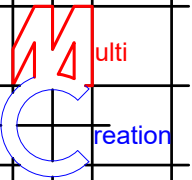	Project:	Title:	Scale: 1:500/1250 @ A3
	87 The Greenway Ickenham Uxbridge UB10 8LX	Block plan Location plan	Date: 07.2023 Drawing No.: 3708 - 08/BK
Revision			
239 Western Road, Southall, Middx, UB2 5HS Tel: 020 8571 1369 info@multicreation.co.uk			