



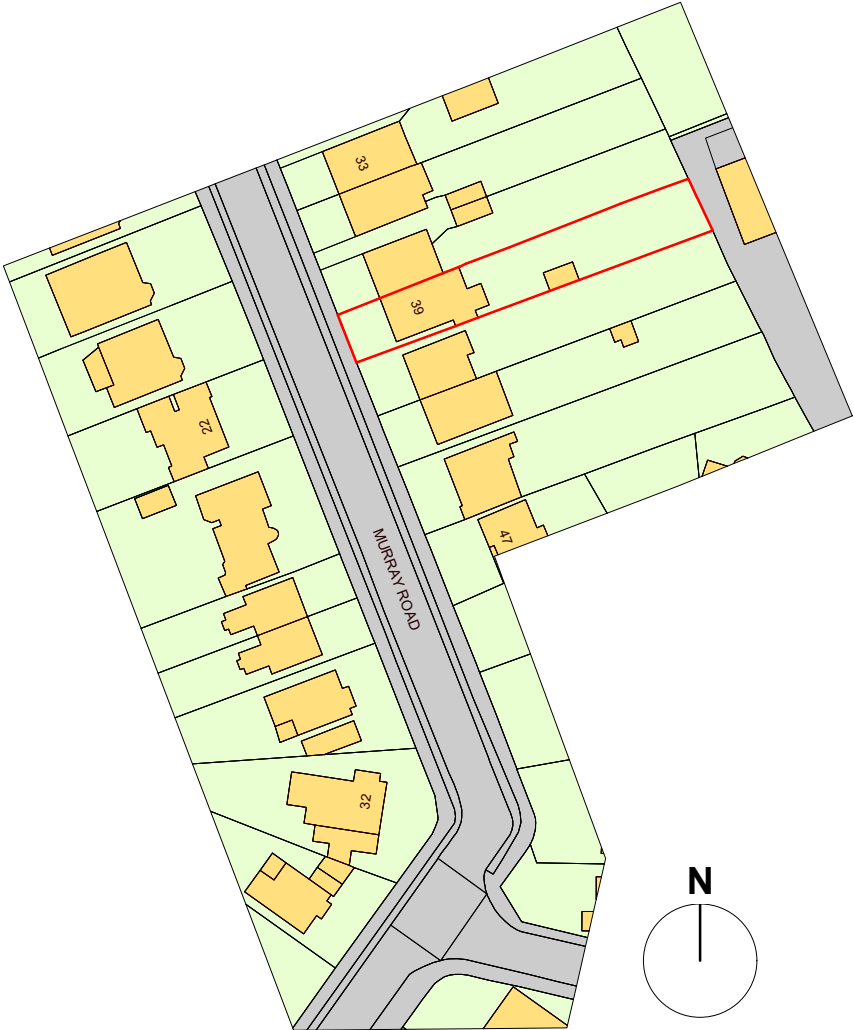

Ordnance Survey, (c) Crown Copyright 2017. All rights reserved. Licence number

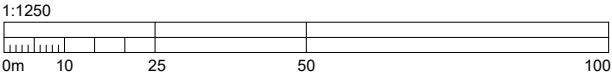

this is an A4 sheet

The contractor shall verify all dimensions, datums and levels prior to commencement of work. All errors and omissions to be reported immediately to the architect. Variations and modifications to work shown on these drawings shall not be carried out without written permission from the architect. Design Copyright of this drawing is vested in the architects, from which consent must be obtained for copying , in part or whole. In which case the reproduction must bear their name as architects.	REAR EXTENSION & RENOVATION WORKS MR & MRS DHALLA 39 MURRAY ROAD NORTHWOOD	LOCATION PLAN	
		Scale: 1 : 1250	Date: AUGUST 2017
		Drawn By: AL	Checked: AL
		Project No: ALD291	Sheet No: PL-001

ARCHITECTURE - INTERIOR DESIGN - URBAN DESIGN

andrew lashley design LTD.

51 HOME WAY, MILL END, RICKMANSWORTH
HERTFORDSHIRE, WD3 8QL, ENGLAND, UK
T: 01923 778855
E-mail: info@andrewlashleydesign.com