



SITE PLAN,EXISTING & PROPOSED SCHEME

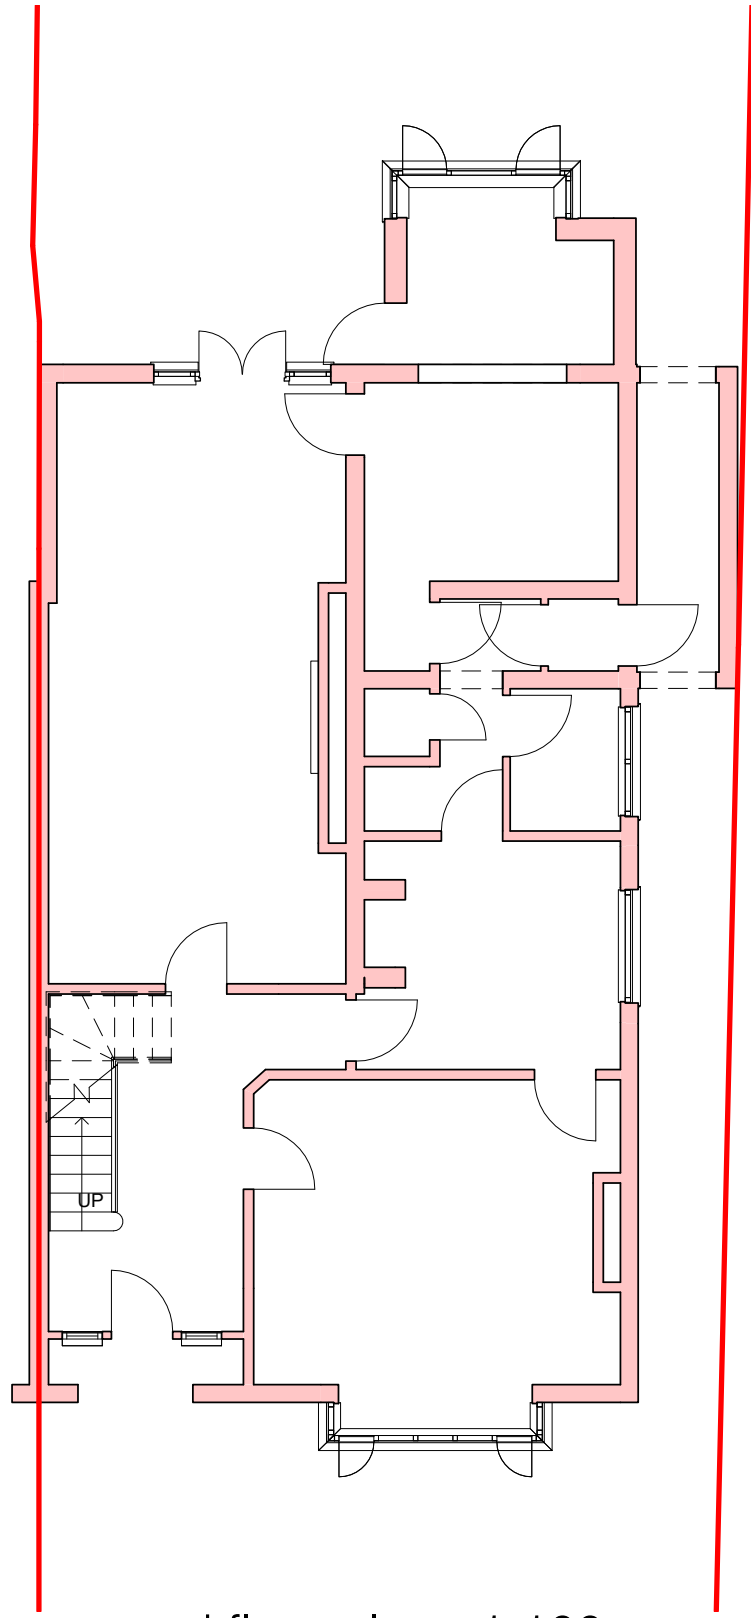

ground floor plan : 1:100

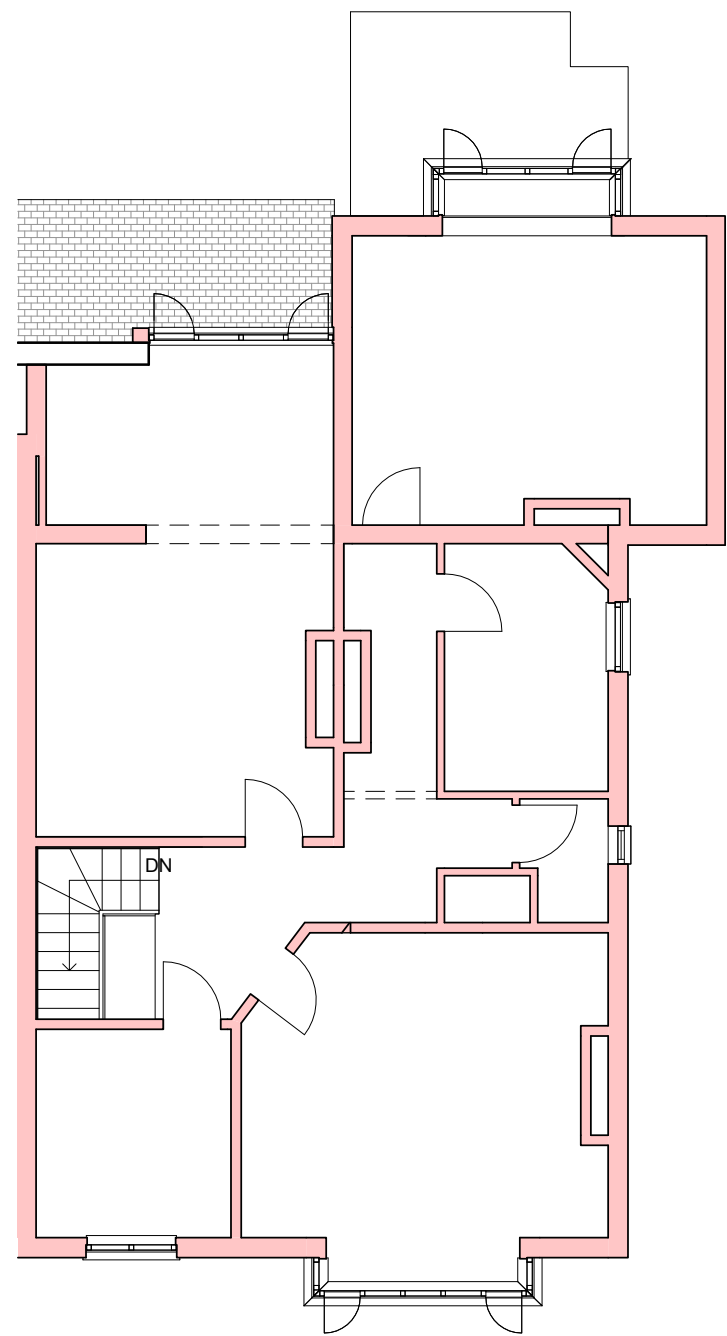

first floor plan : 1:100




front elevation : 1:100



rh side elevation : 1:100



rear elevation : 1:100

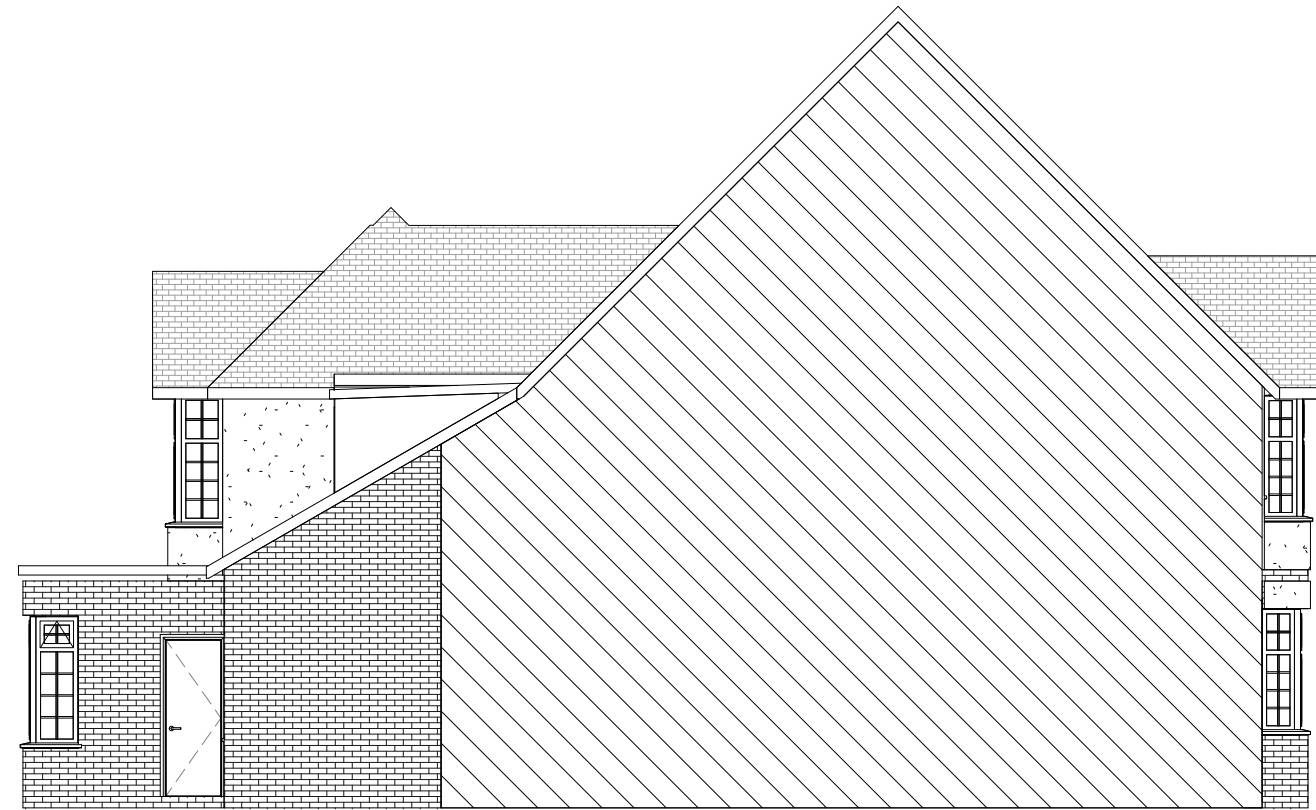


lh side elevation 1:100




EXISTING PLANS & ELEVATIONS

PROPOSED PLANS & ELEVATIONS

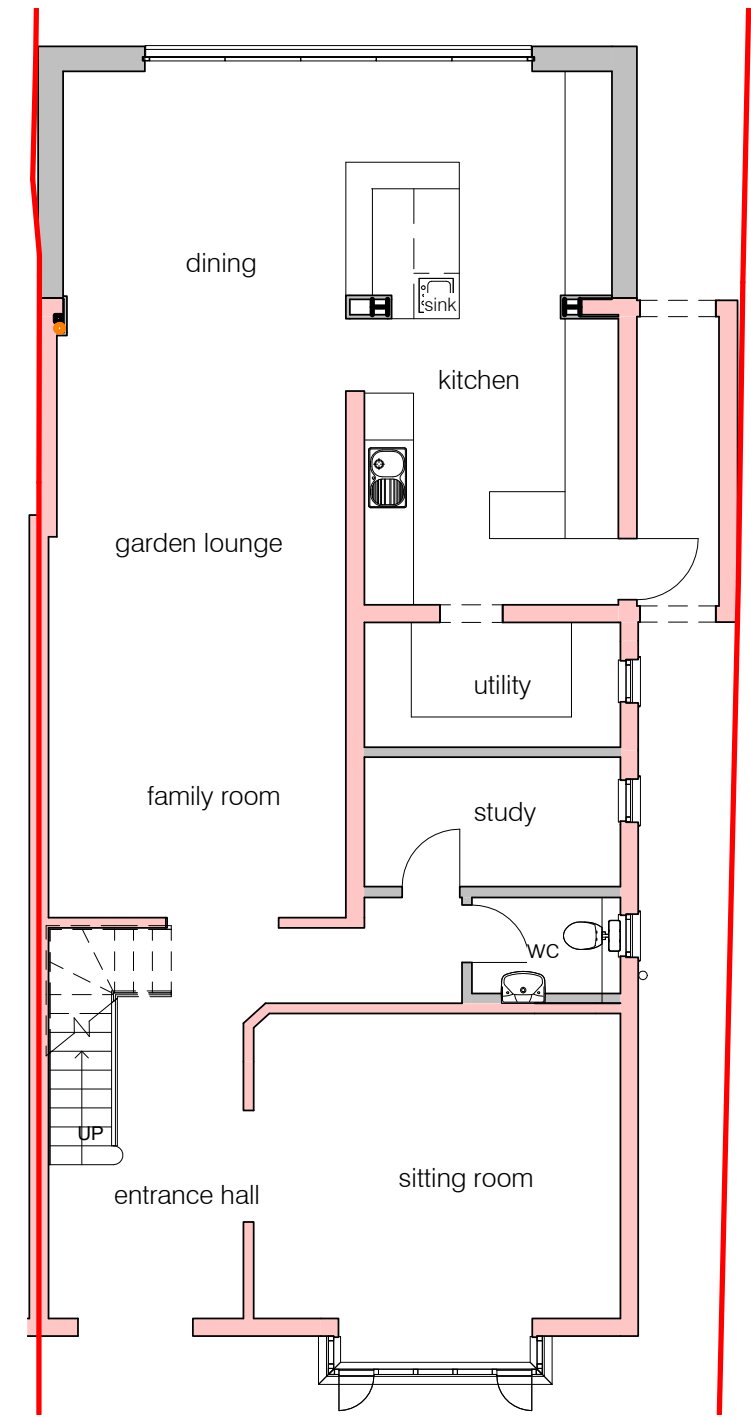

ground floor plan : 1:50

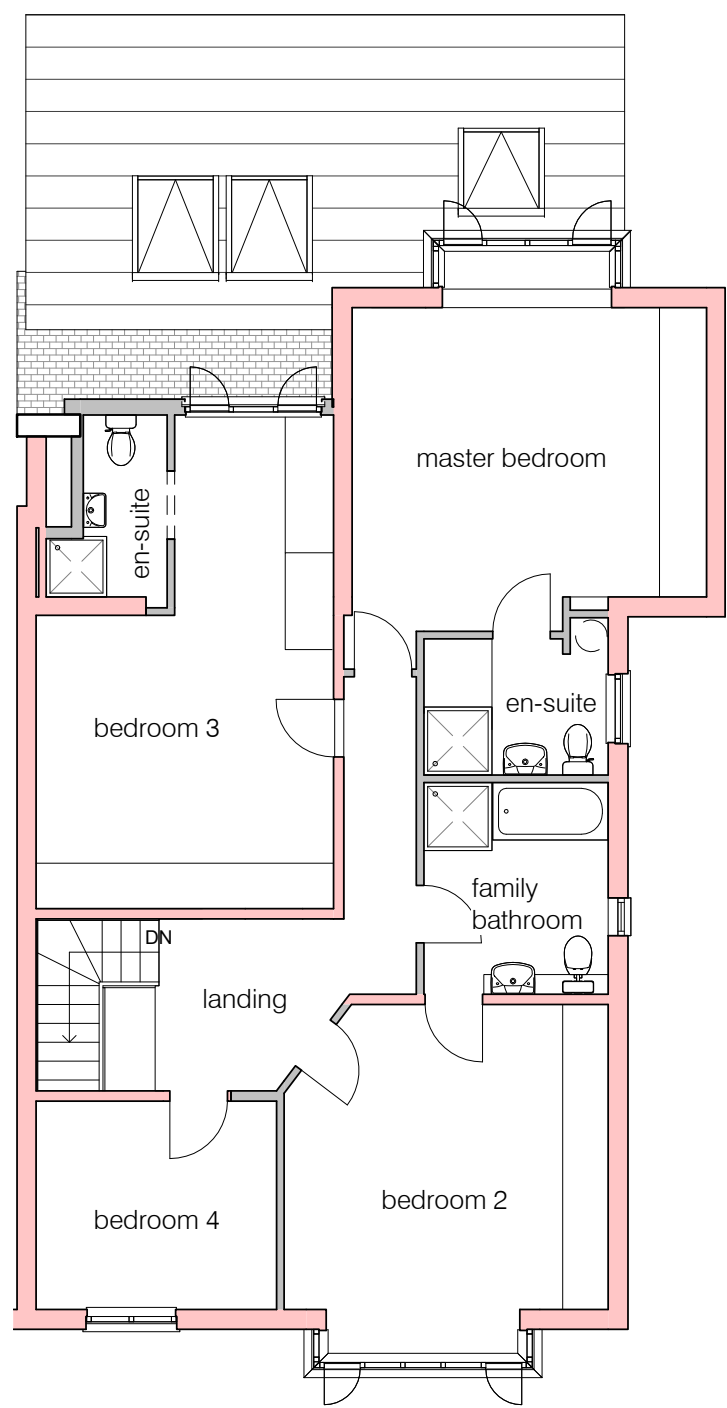


first floor plan : 1:50




front elevation : 1:100




rh side elevation : 1:100

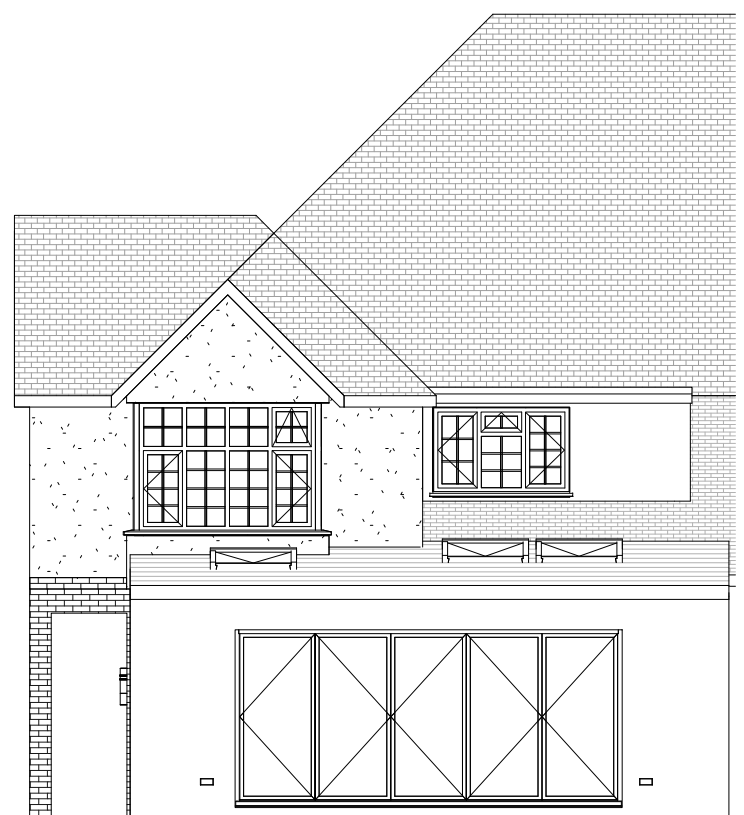


rear elevation : 1:100

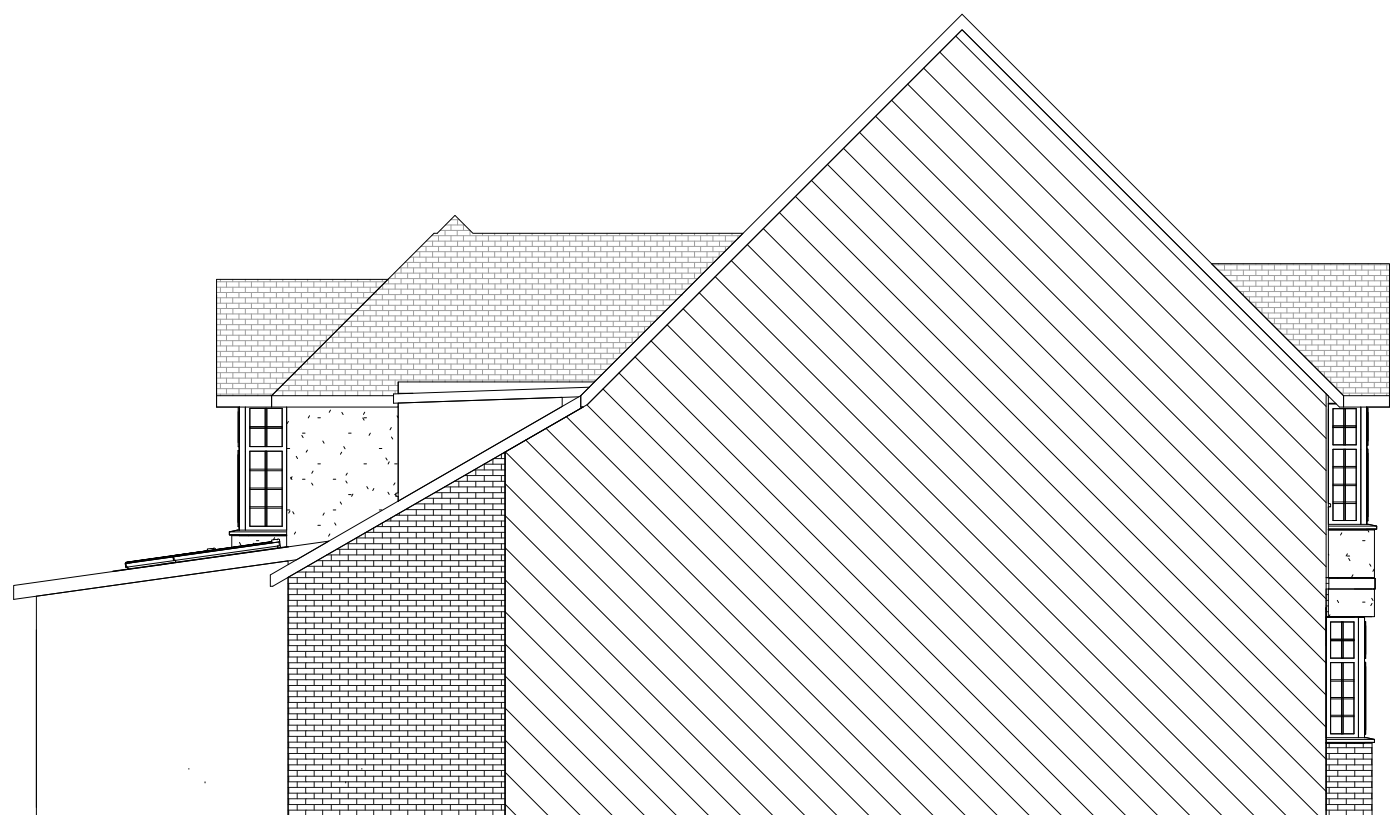

lh side elevation 1:100

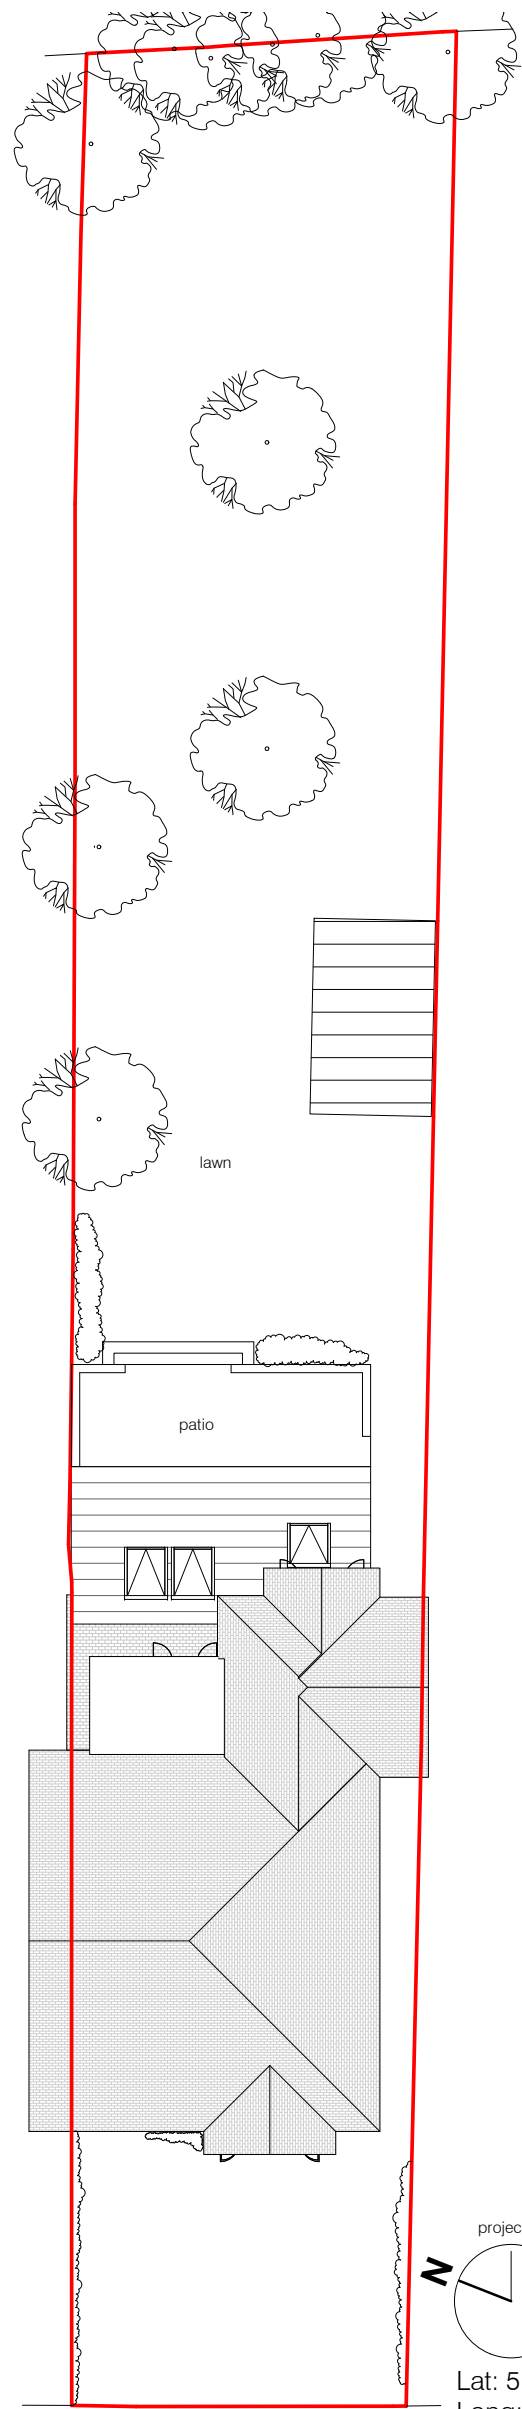

site plan : 1:200

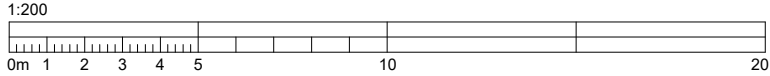

MR & MRS DHALLA

39 MURRAY ROAD
NORTHWOOD

REAR EXTENSION & RENOVATION WORKS

ALD291
PL-002

The contractor shall verify all dimensions, datums and levels prior to commencement of work. All errors and omissions to be reported immediately to the architect. Variations and modifications to work shown on these drawings shall not be carried out without written permission from the architect.