



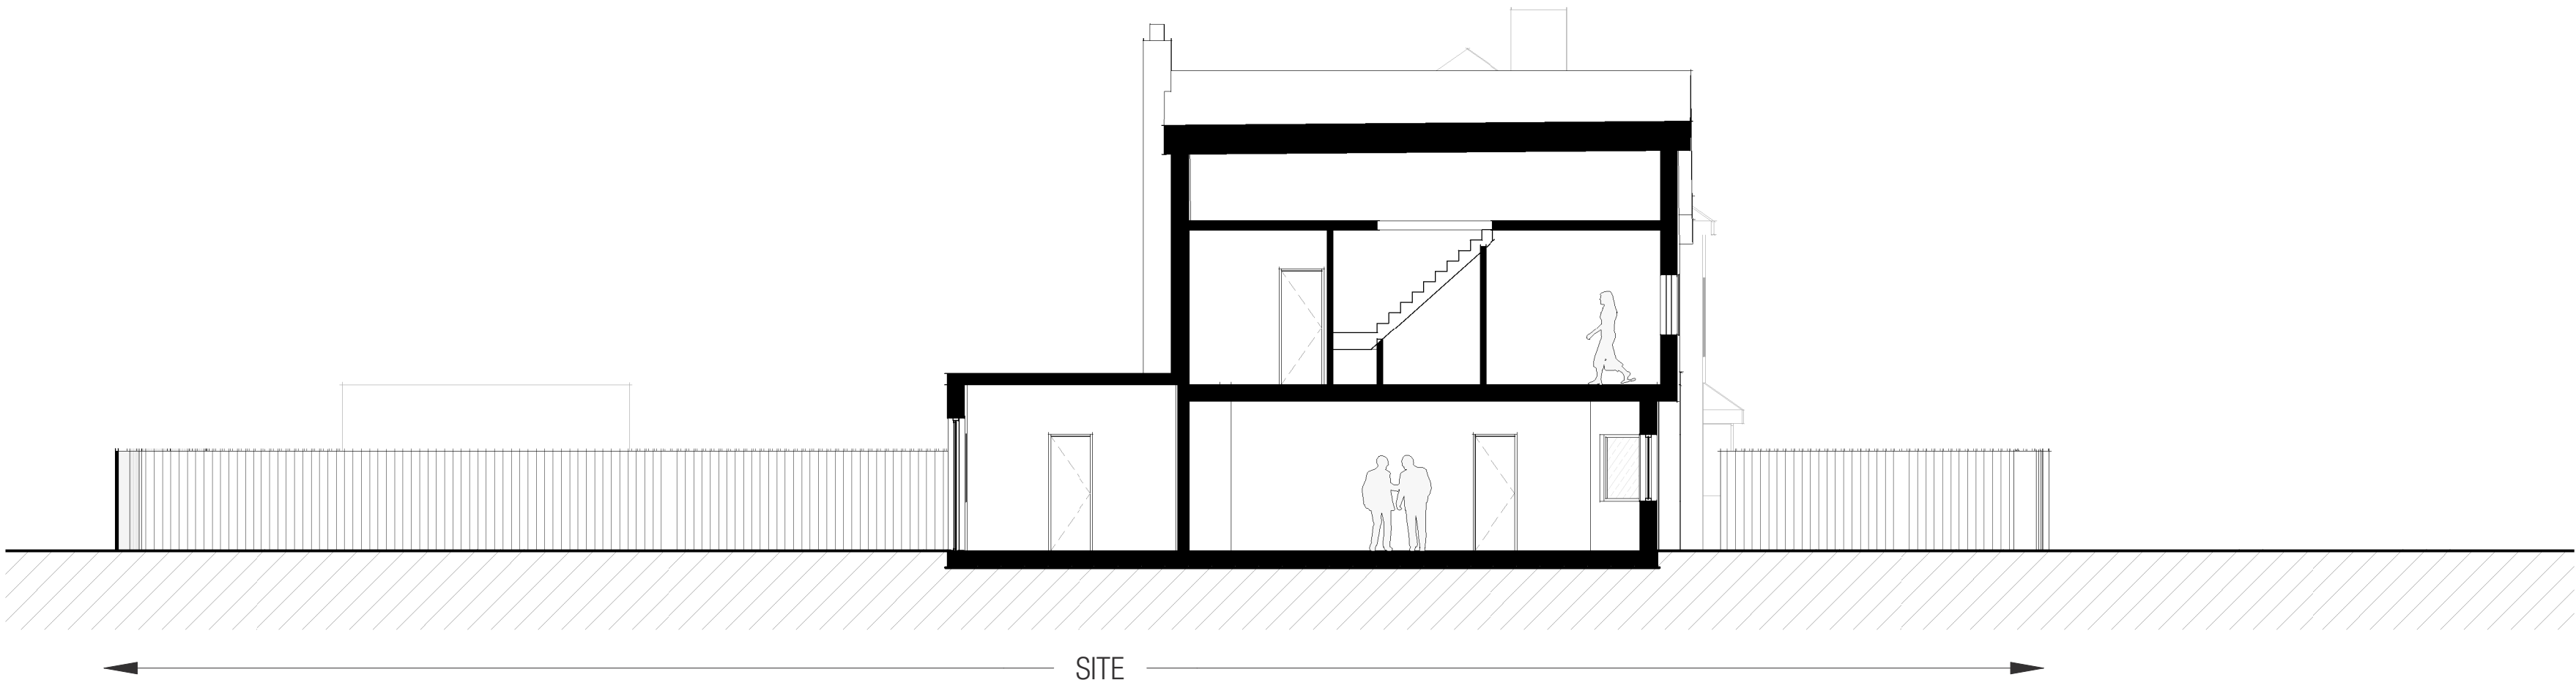

KEY PLAN

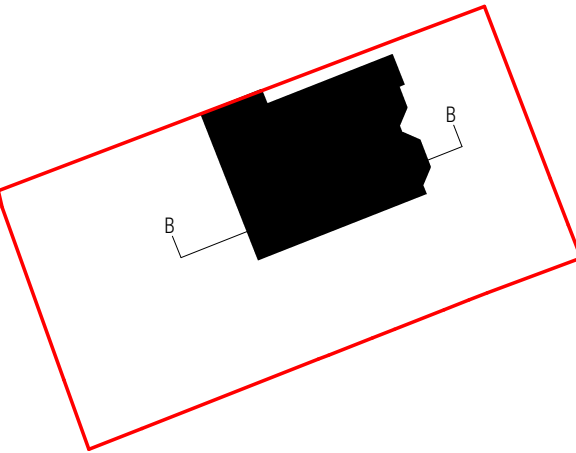

METASHAPE | ARCHITECTS

STATUS  
PLANNING

PROJECT  
63 Lime Grove

SHEET TITLE  
EXISTING SECTION BB

SCALE  
1 : 100 @ A2

DATE  
27/02/24

DRAWN  
JW

REVIEWED  
IL


JOB NO.  
2024-009

SHEET NUMBER

REVISION

Existing Section BB

1 : 100

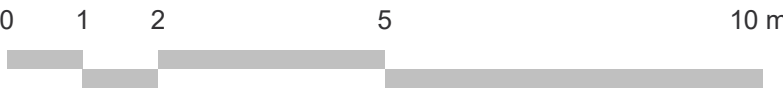

121