



REVISIONS		
A	Planning Comments	23/05/24

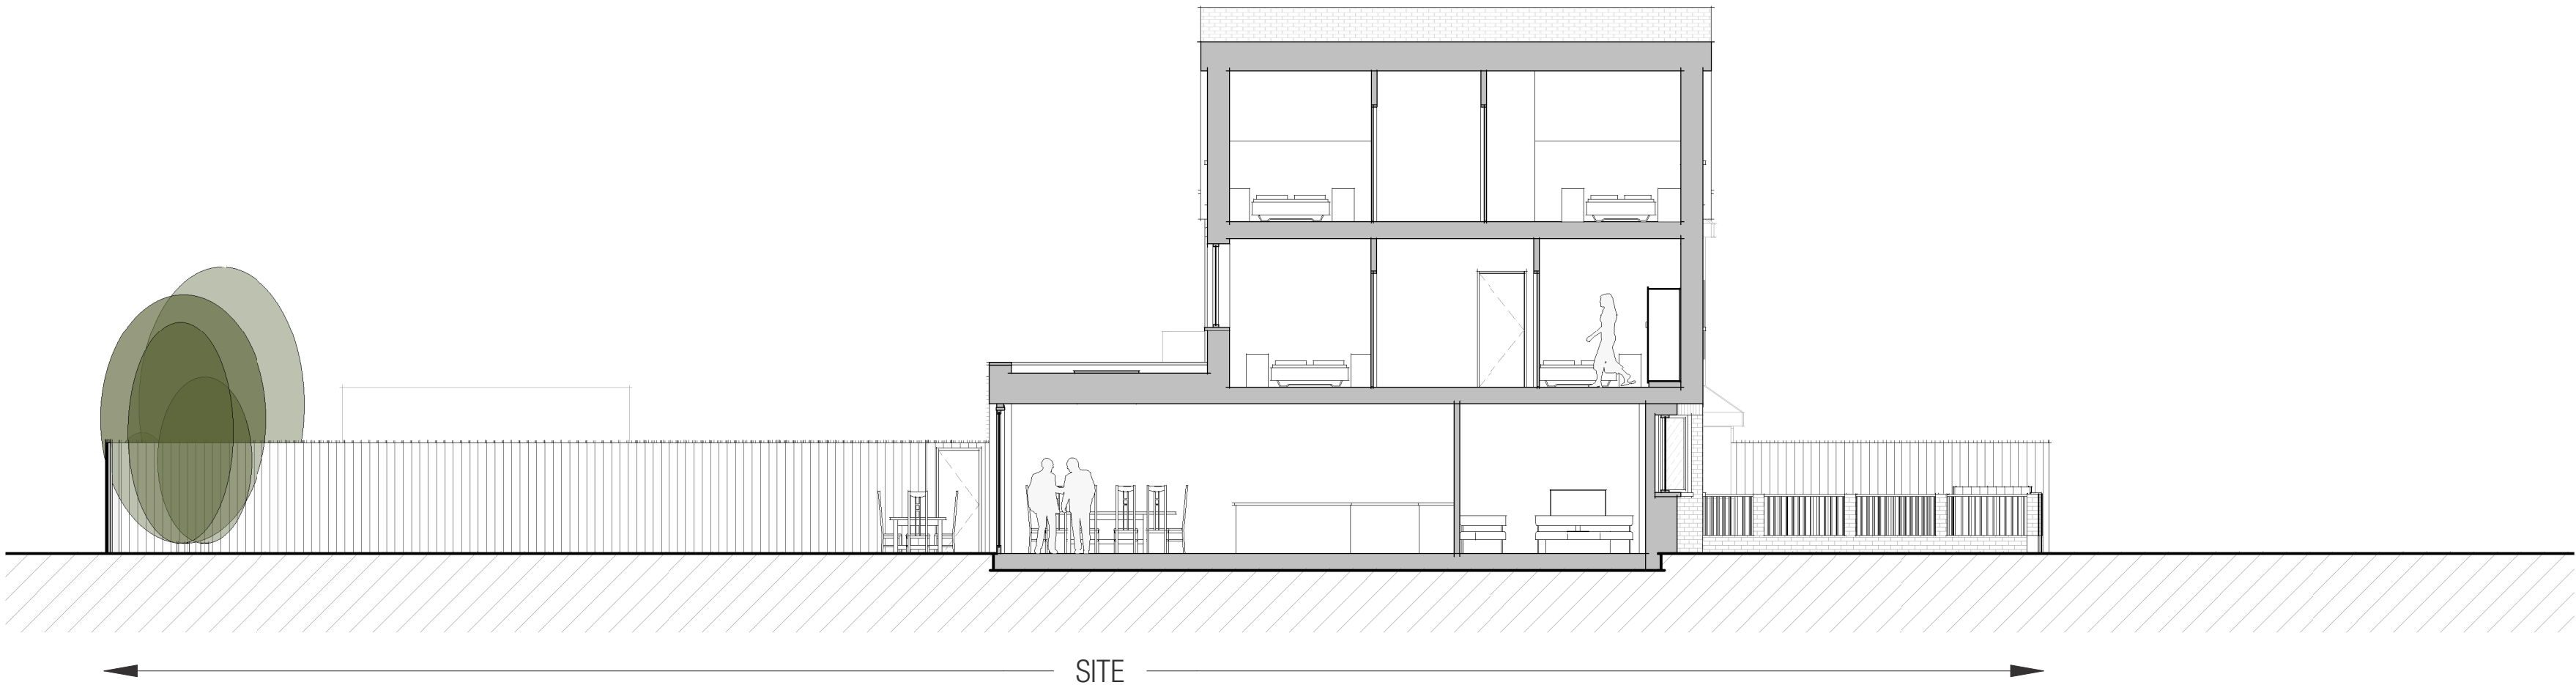

KEY PLAN

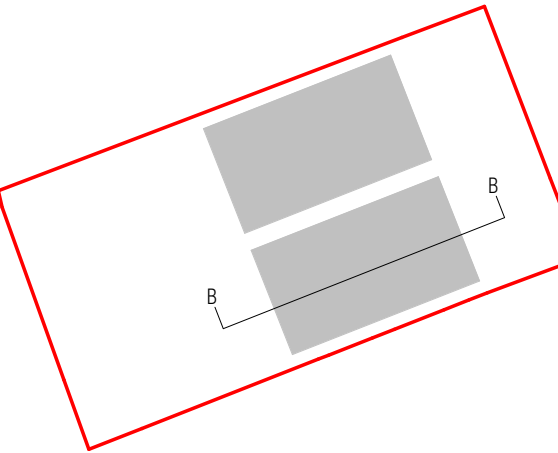

METASHAPE | ARCHITECTS

STATUS
PLANNING

PROJECT
63 Lime Grove

SHEET TITLE
PROPOSED SECTION BB

SCALE
1 : 100 @ A2

DATE
27/02/24

DRAWN
JW

REVIEWED
IL

JOB NO.
2024-009

SHEET NUMBER
221

REVISION
A