


REVISIONS		
A	Planning Comments	15/05/24
B	Planning Comments	23/05/24

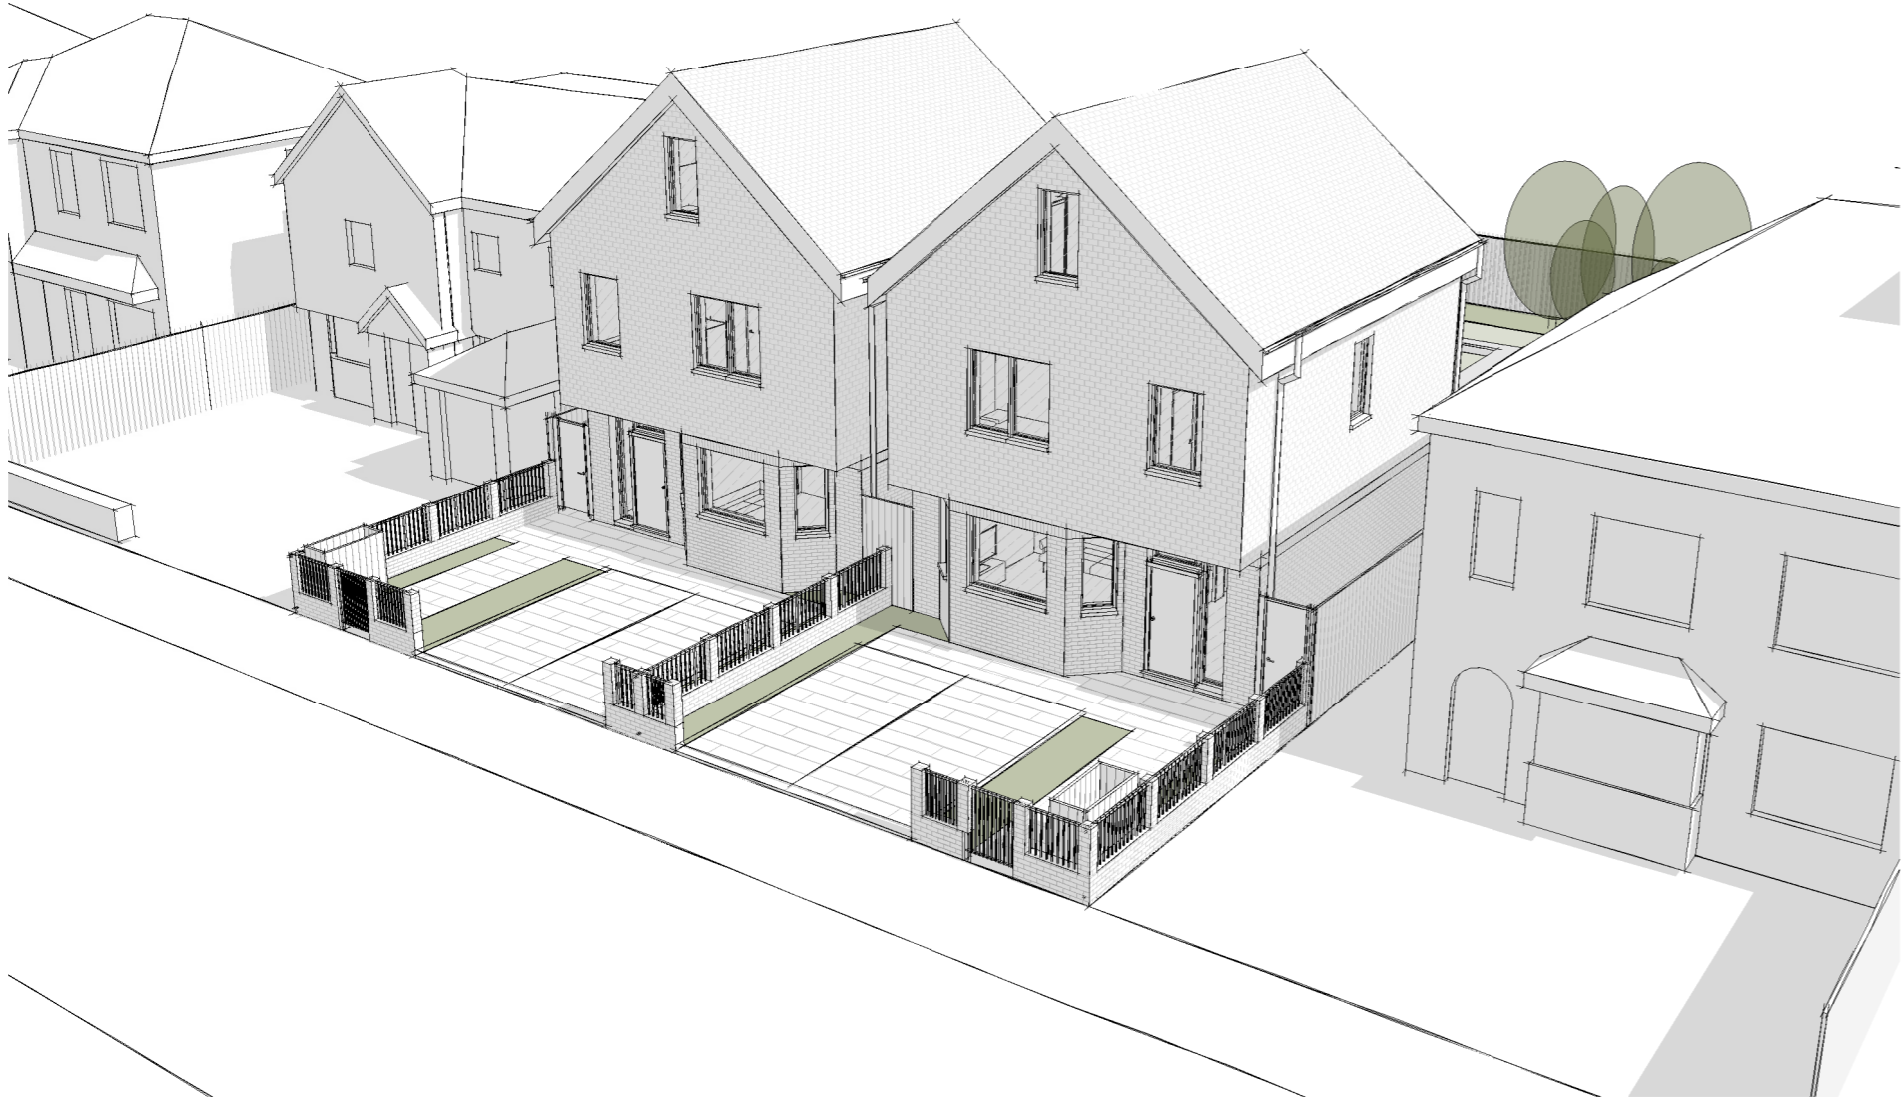

Proposed View 1



Proposed View 2

METASHAPE | ARCHITECTS

STATUS  
PLANNING

PROJECT  
63 Lime Grove

SHEET TITLE  
PROPOSED VIEWS

SCALE @ A2

DATE  
27/02/24

DRAWN  
JW

REVIEWED  
IL

JOB NO.  
2024-009

SHEET NUMBER  
230

REVISION  
B