


Northern Elevation

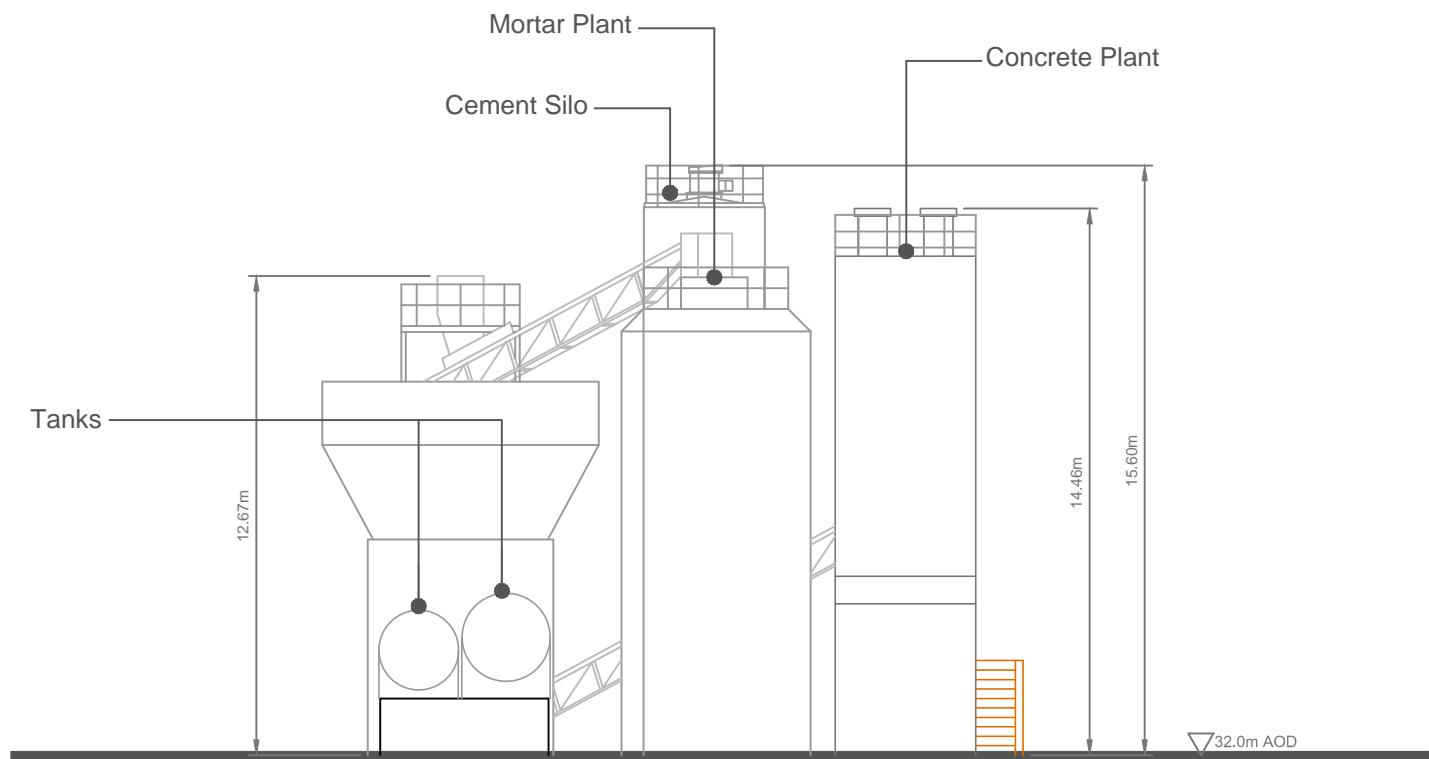

Eastern Elevation

**David Taylor & Associates**

Tel: 01488-685021  
Fax: 01488-684216

123 Strongrove Hill  
Bath Road  
HUNTERFORD  
Berkshire  
RG17 0SJ

**TITLE**  
**Elevations Of Existing Concrete & Mortar Plants To Be Removed**

LOCATION	CLIENT	DRAWN	DATE	SCALE	DRG. No.	REV
West Drayton	Hanson	D.T.	06/12/13	1:200 @ A3	WD/013	