




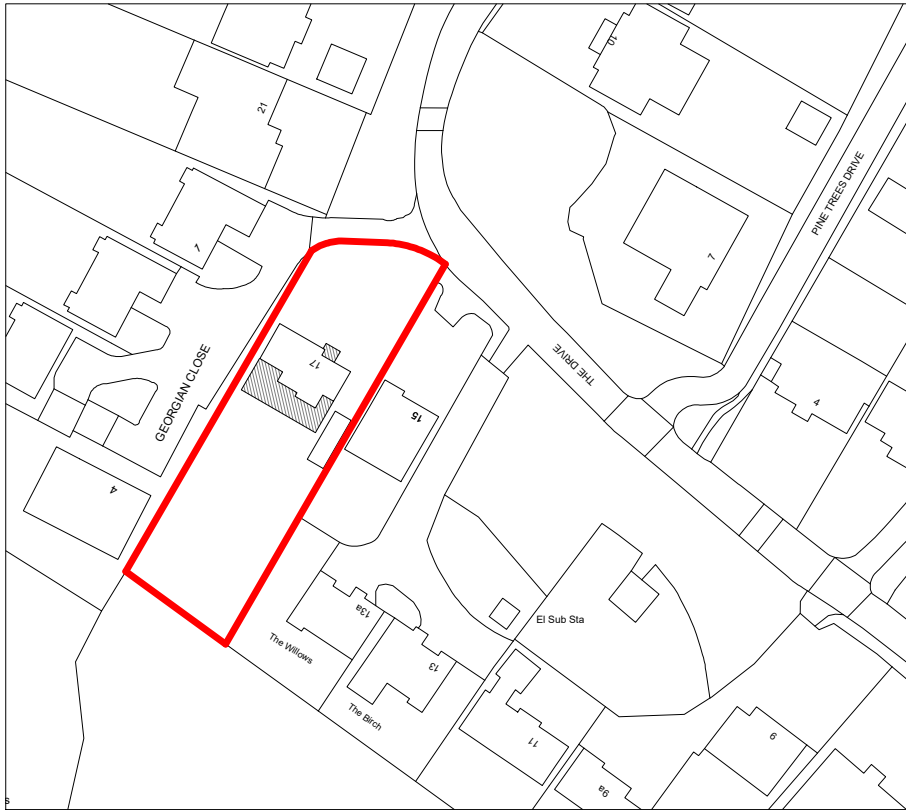

Location Plan
Scale 1:1250

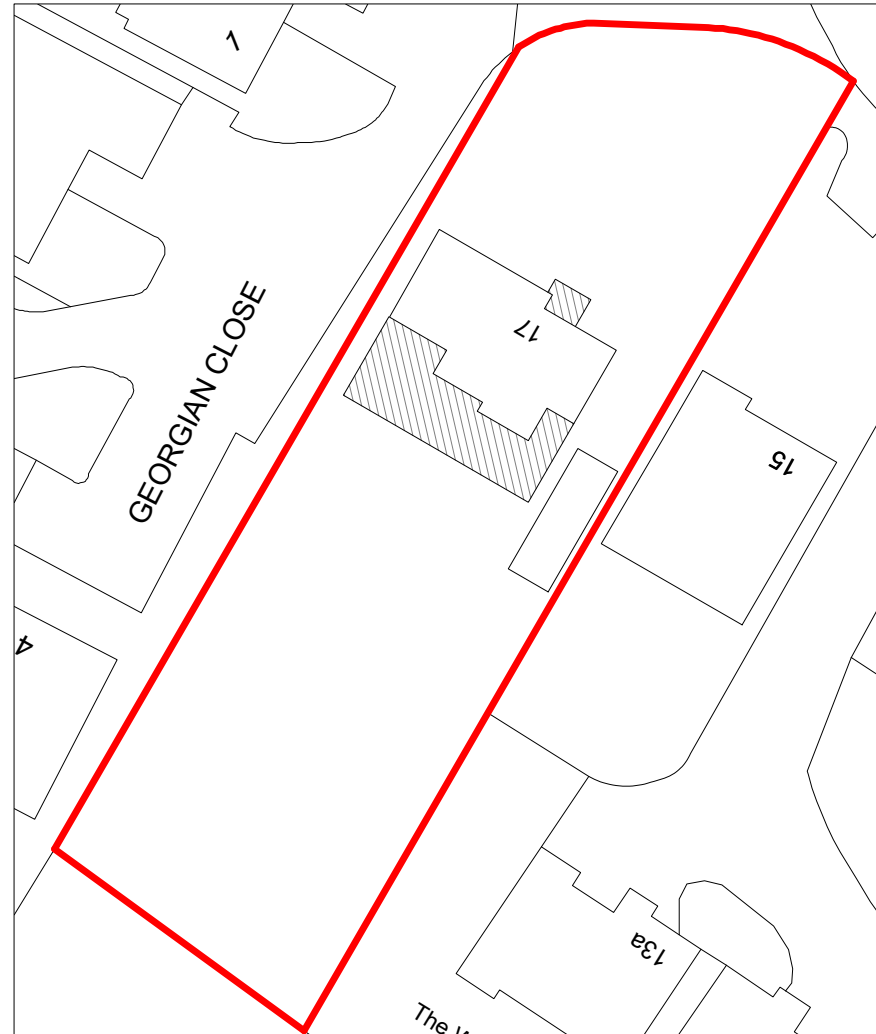

Block Plan
Scale 1:500

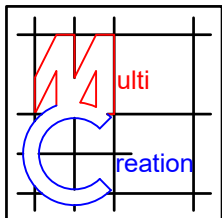

Project:

17 The Drive
Ickenham
Uxbridge
UB10 8AF

Title:

Location & Block Plan

Scale: 1:500/1250 @ A4


Date: July 2026

Drawing No.:
3922/07/JG

Revision

--	--	--	--	--	--

Scale Bar:

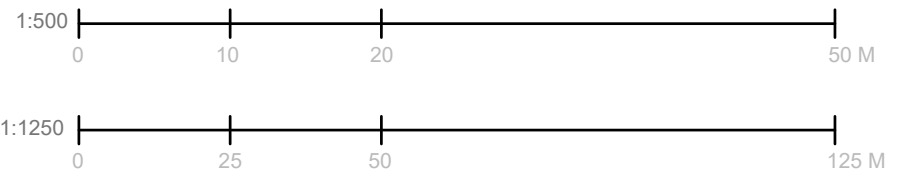

239 Western Road, Southall, Middlesex, UB2 5HS 020 8571 1369 info@multicreation.co.uk