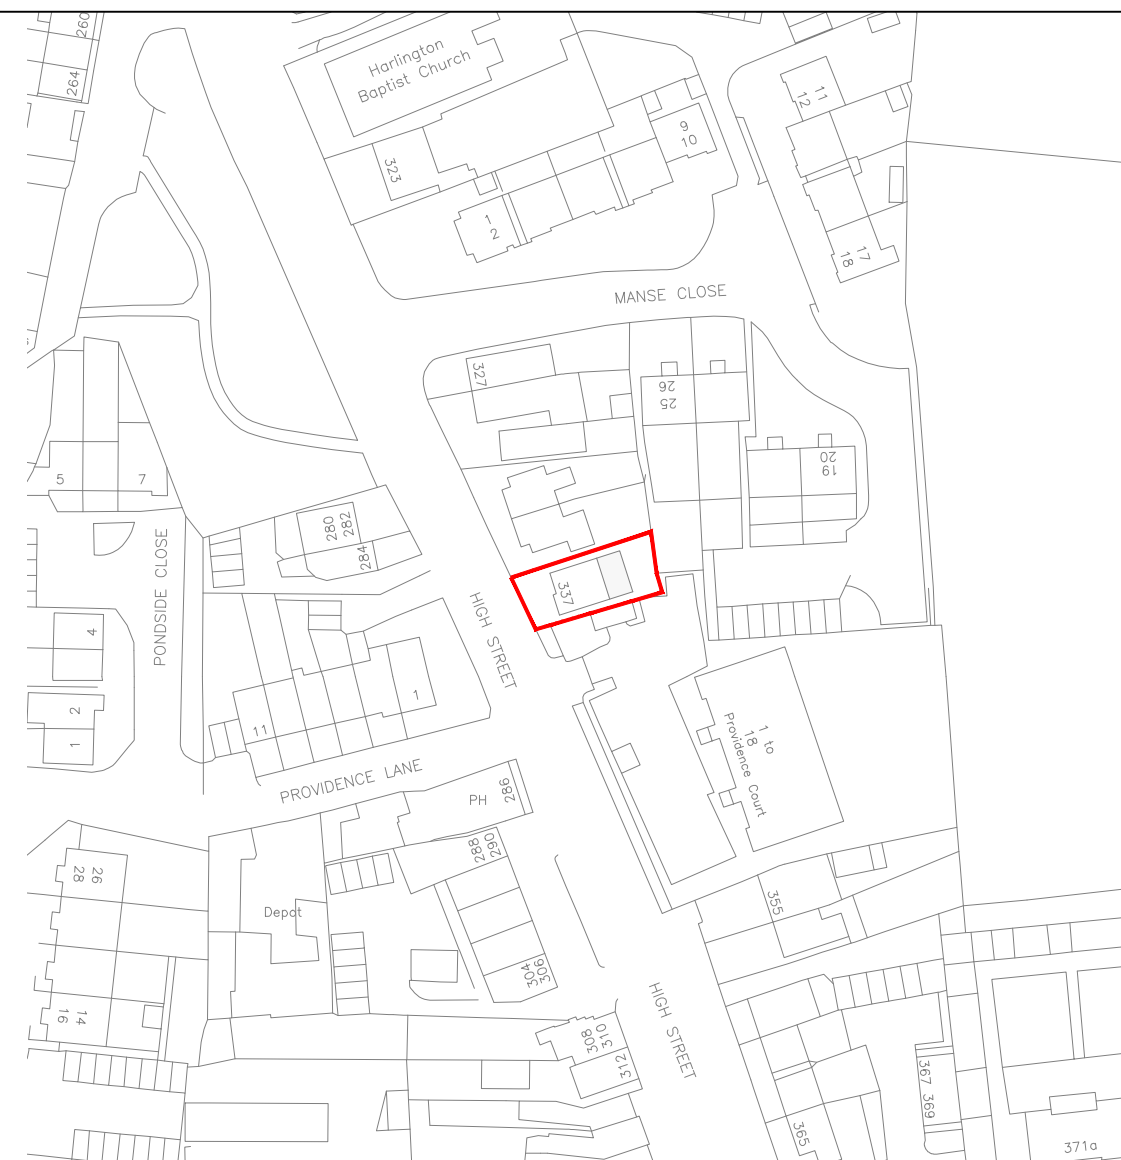
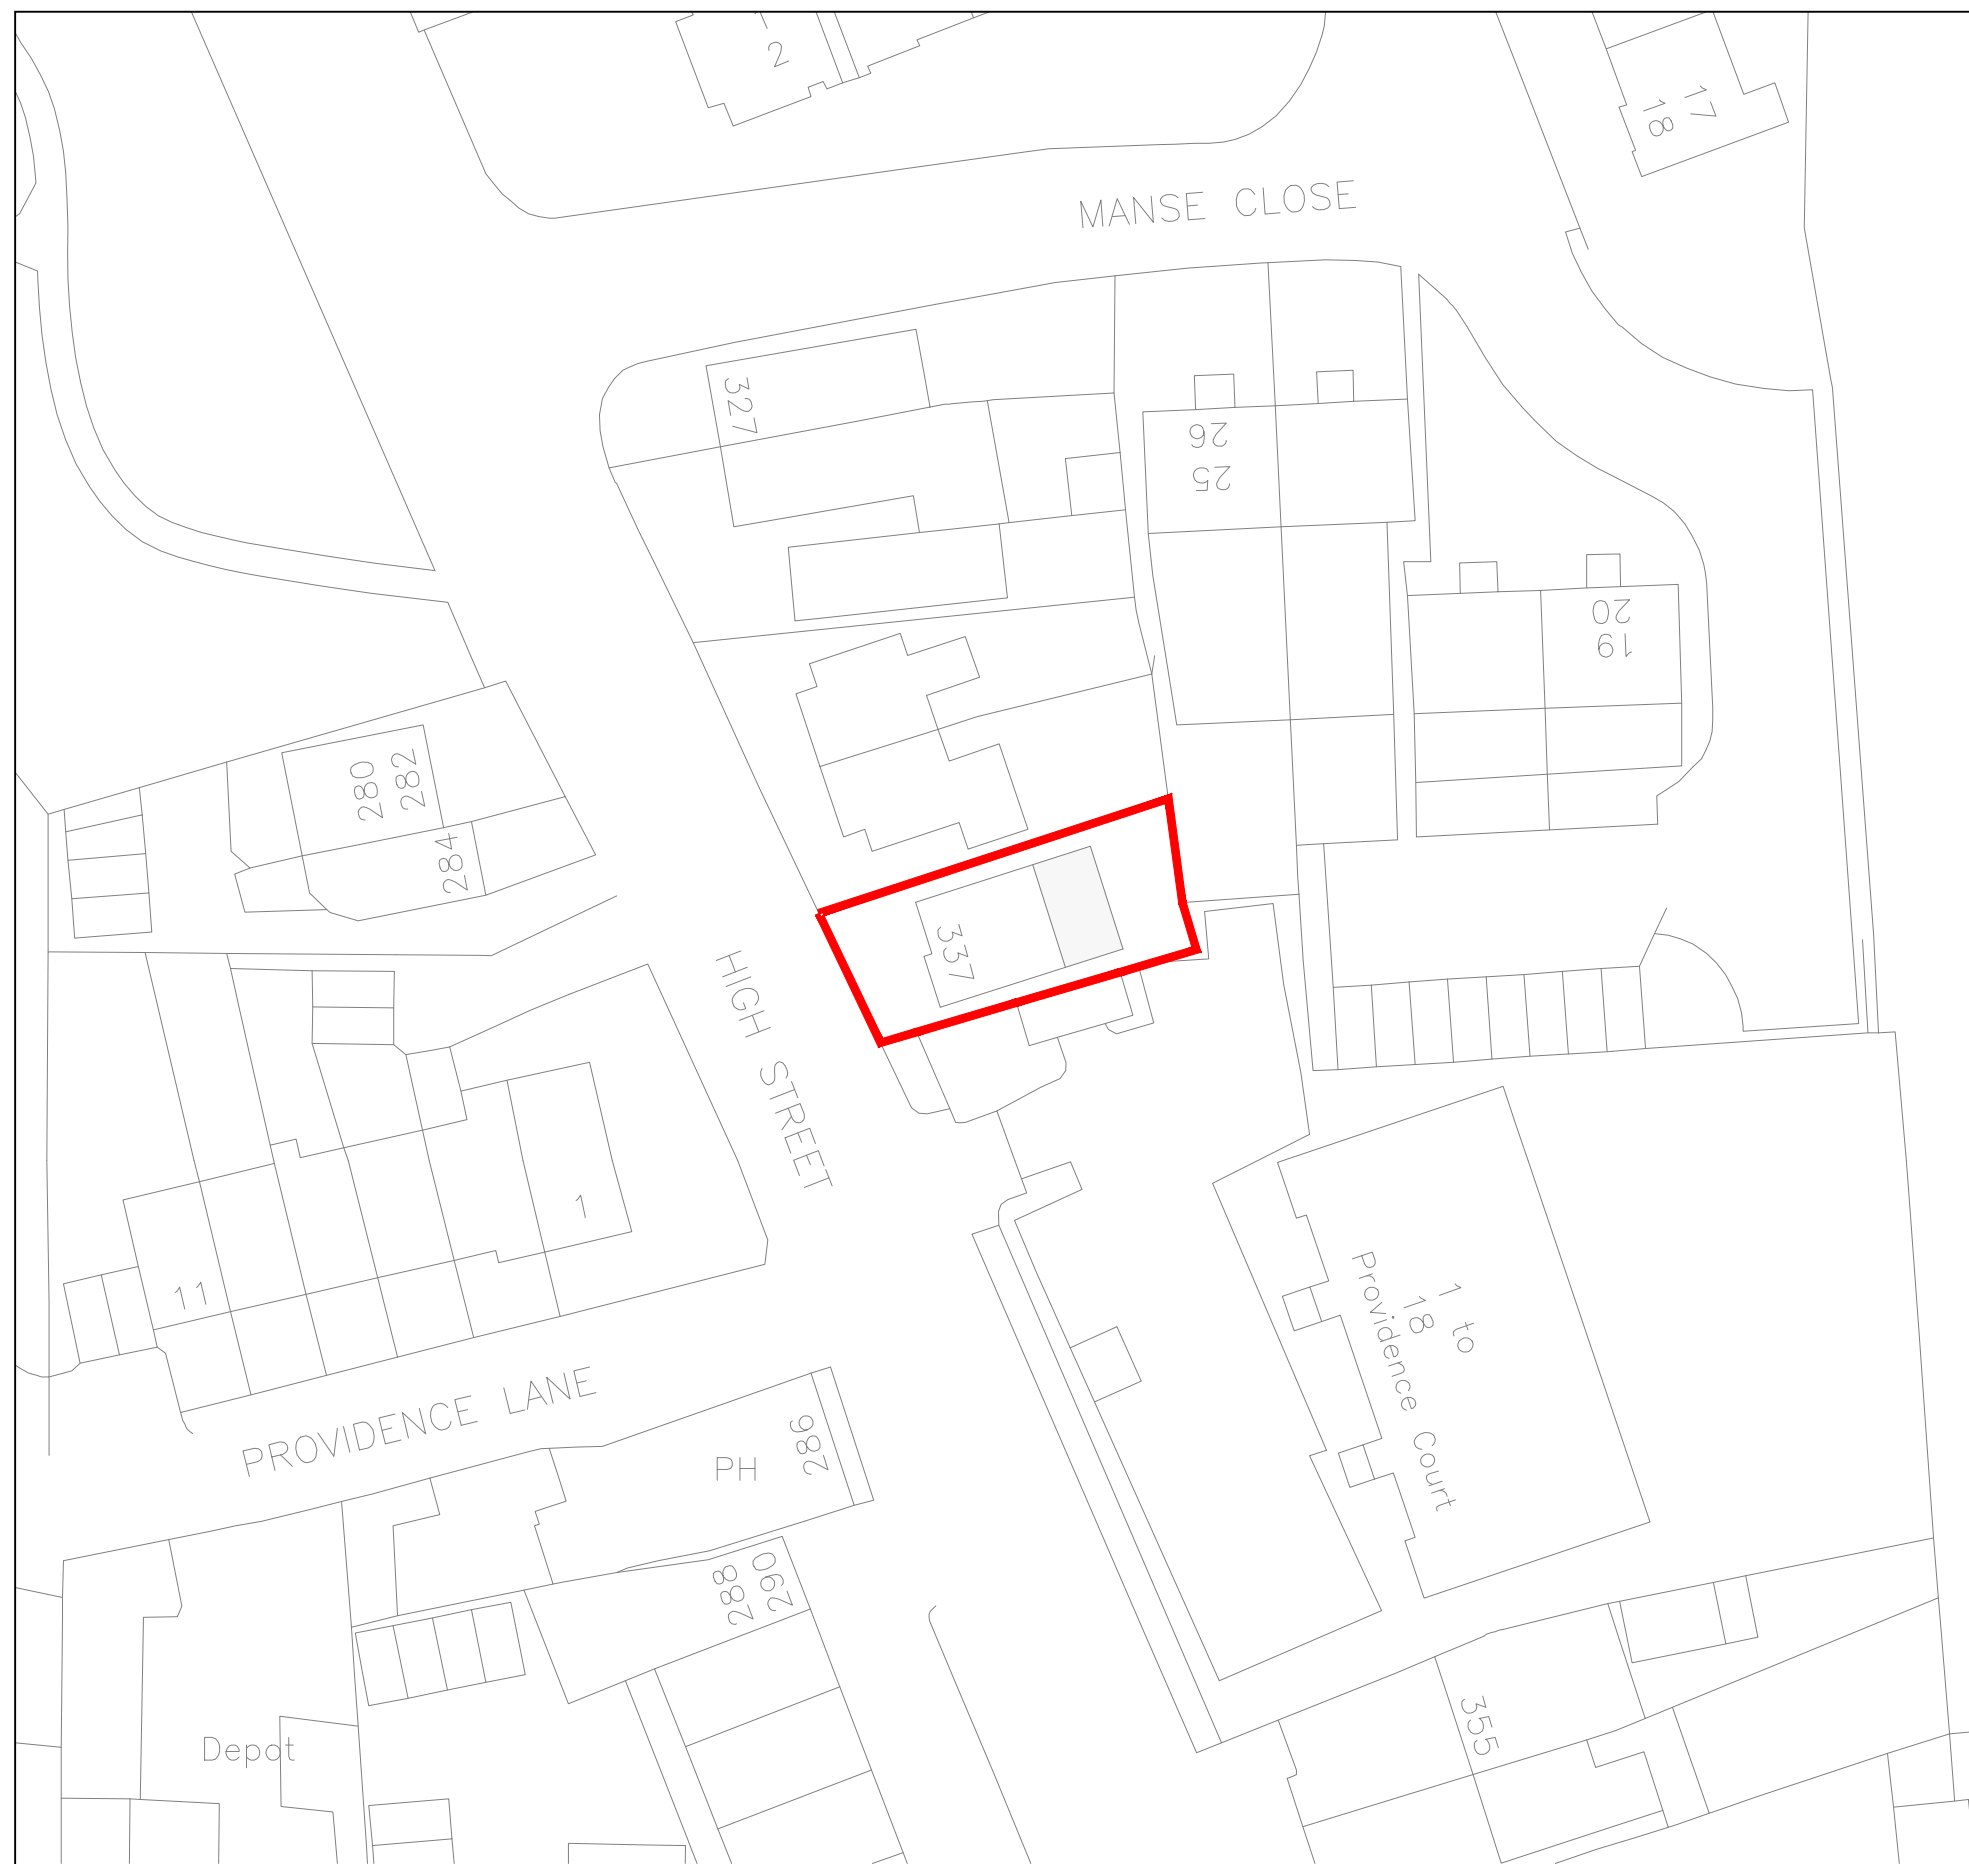


CRAFTED SPACES
ARCHITECTURE + URBANISUM

DESIGNING WITH SOCIAL ECONOMICAL & ENVIRONMENTAL SUSTAINABILITY
(M) 07973988297

Applicant:

MR KHANNA

Job Title:

337 HARLINGTON HIGH STREET, HAYES, UB3 5DQ

Drawing Title:

BLOCK AND LOCATION PLAN

Scale: AS SHOWN

Date: 01/11/2023

Drawing No.

PA-2303-00

Print Size

A3

Revision

Drawing Status

FOR PLANNING APPROVAL