

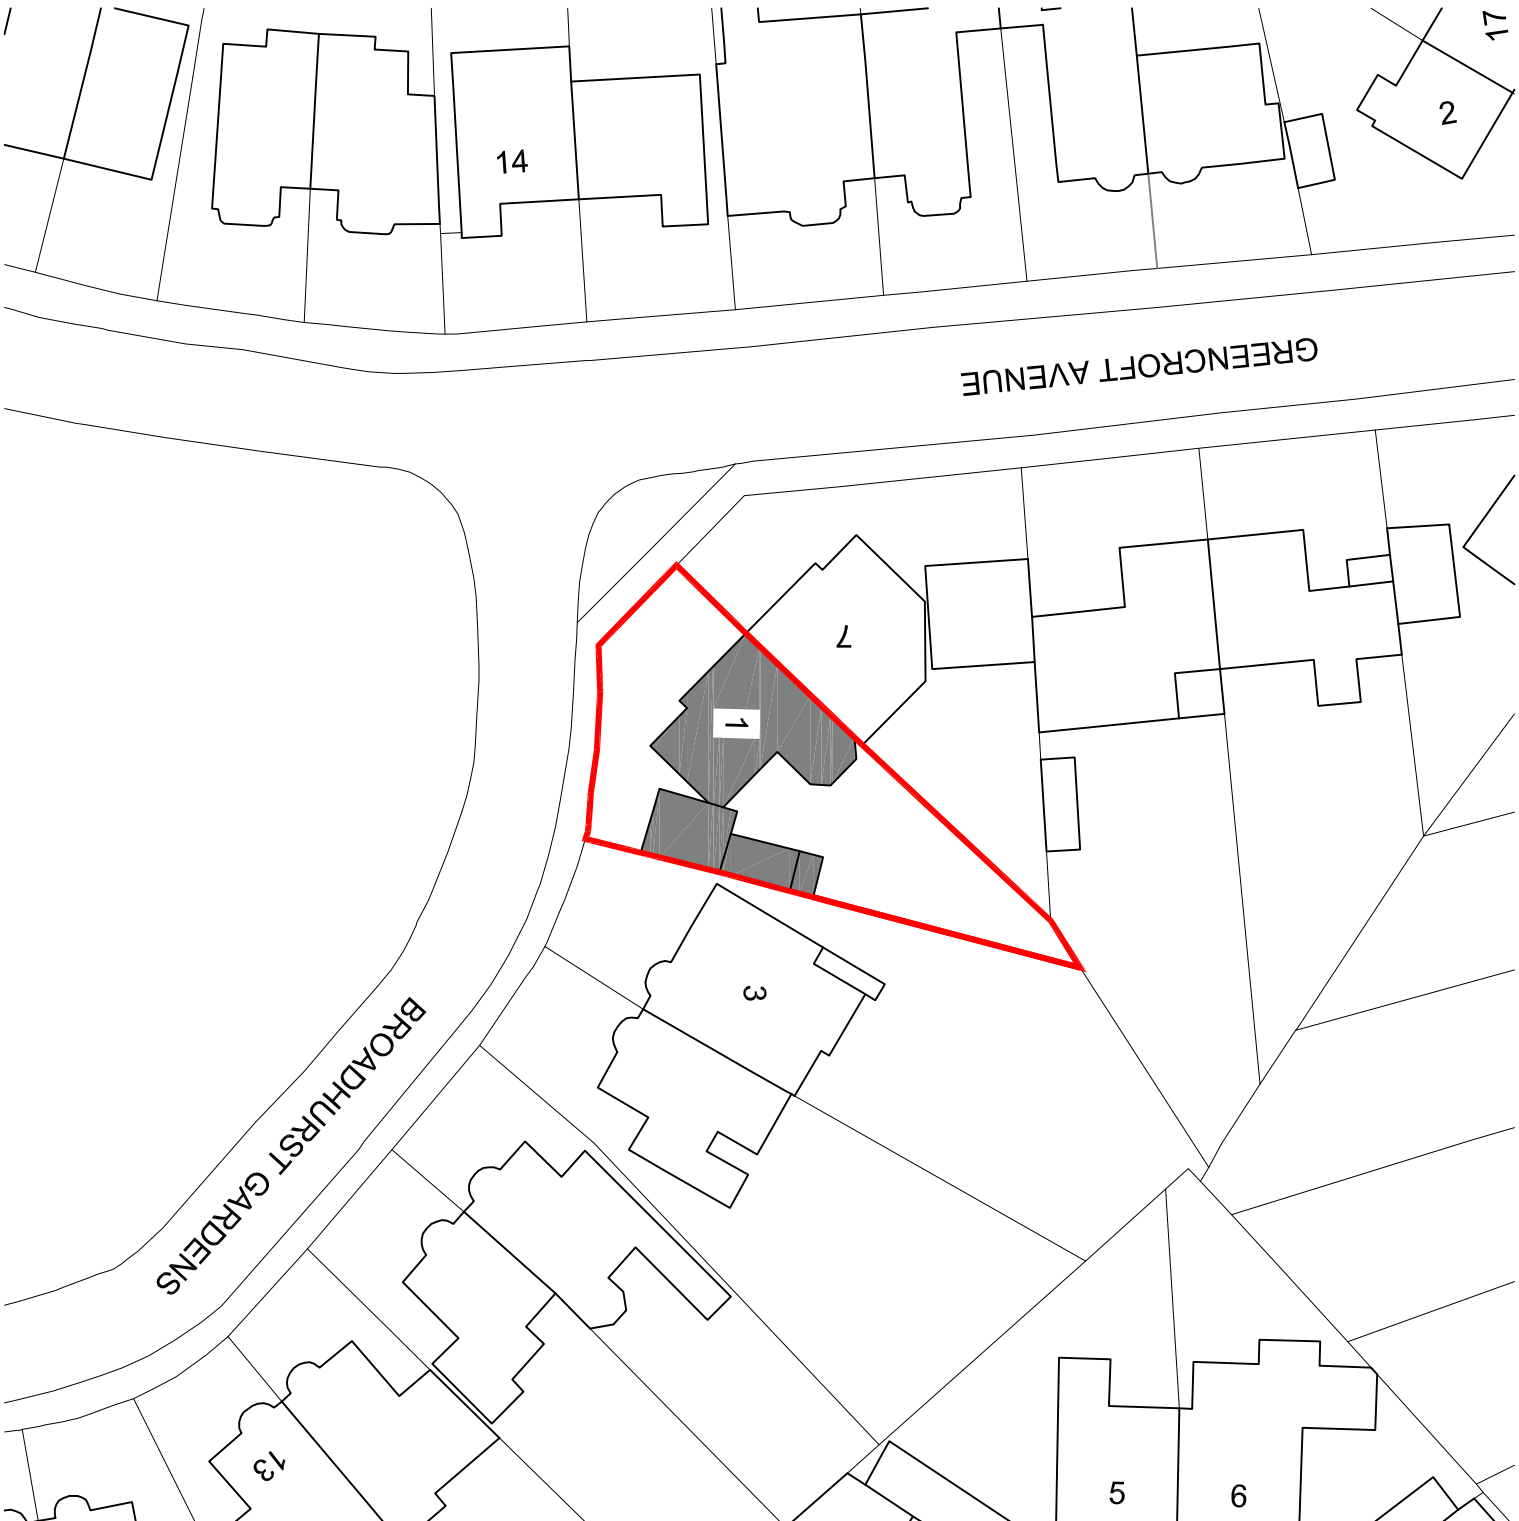


LOCATION PLAN 1:1250

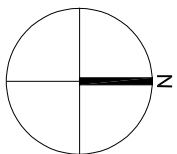

BLOCK PLAN 1:500

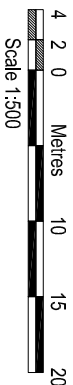

AMENDMENTS	DATE	REV
------------	------	-----

Drawings, plans and blocks shown are only approximate and subject to site survey. All dimensions are to be based on the final approved plan. The client is responsible for the accuracy of the information and any discrepancies in the drawings are to be referred to the architect before the drawings are submitted. The drawings are not to be used for any other purpose without the written consent of the architect.



bernard murray design
chartered architect
www.bmurraydesign.co.uk
13 MERRYFIELDS, UXBRIDGE, MIDDLESEX UB82BT
TEL: 07888 477114 EMAIL: bmmurraydesign@yahoo.co.uk

PROJECT
1 BROADHURST GARDENS
RUISLIP
HA4 9JQ

CLIENT
JENNIE PORTER

DRAWING
LOCATION AND BLOCK PLANS

SCALE 1:1250 & 1:500 @ A3	DRAWING NUMBER	REV.
DATE MAR 2023	1186-1	
DRAWN BM		