


Existing

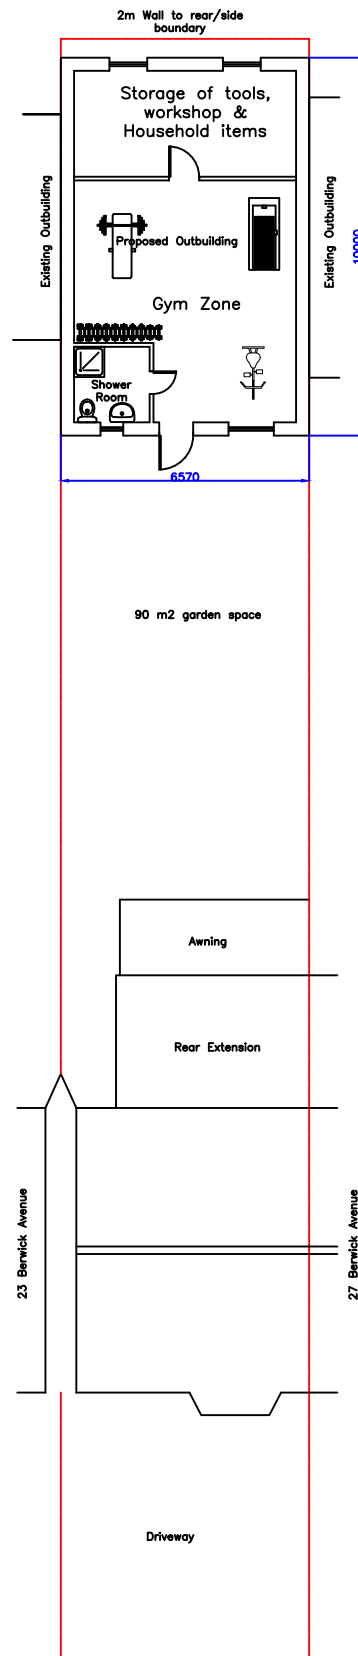

Proposed

Address of Property:  
25 Berwick Avenue  
Hayes  
Middlesex  
UB4 ONF

Block plan  
Size: A3  
Scale: 1:200

Ver: 2