



Site Boundary Area 200m²

Gross Internal Area 120m²

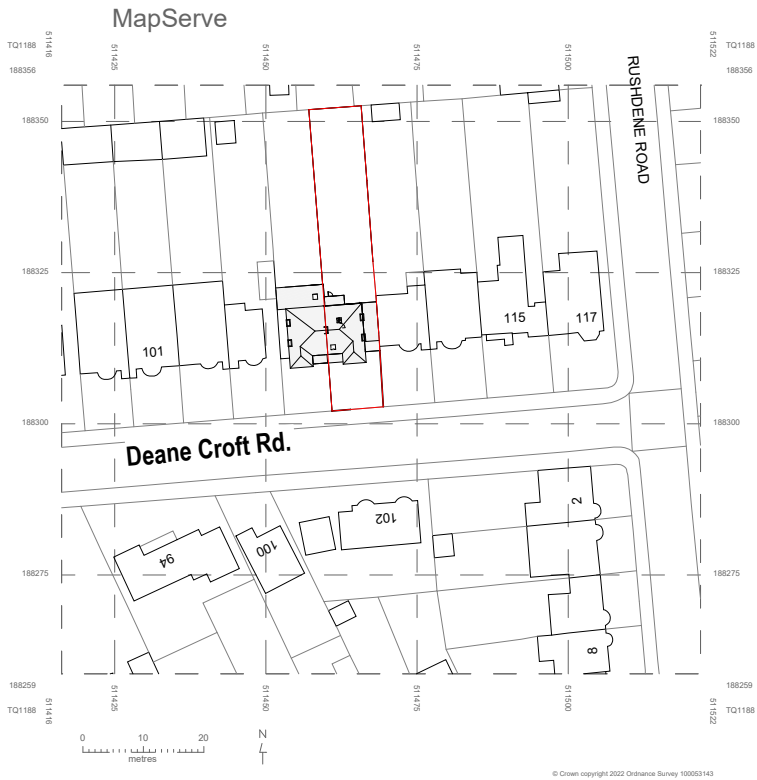

VISUAL SCALE 1:1250 @ A3

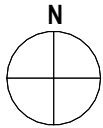

1

Location Plan
1 : 1250

THE
MARKET
DESIGN & BUILD
A TRUE DESIGN & BUILD COMPANY

320 High Street
Harlington, Hayes,
Middlesex,
UB3 5DU

t:0203 432 5269

www.themarketdesignbuild.com
info@themarketdesignbuild.com

RIBA
Chartered Practice

COPYRIGHT
This drawing has been produced by The
Market Design & Build's Chartered Architect
and is not to be used or reproduced by any
other party for any purpose.

Site survey to be conducted before any
building work is carried out. Any
discrepancies to be reported to architect.

All measurements to be
checked prior to construction.
Any changes to be reported
back to this office.

Contractor responsible for
calling out building control
officer as required at stages
requested by council.

PROJECT
109 DEANE CROFT ROAD
HILLINGDON HA5 1ST

SHEET
Location Plan A3

CLIENT
Sheena Dosaj and Amit Shah

Date 17.06.22 Scale (@ A3) 1 : 1250

Drawn by Rakesh M
Checked by Rakesh M
DRAWING NUMBER
P1
REV