



Site Boundary Area 200m²

Gross Internal Area 120m²

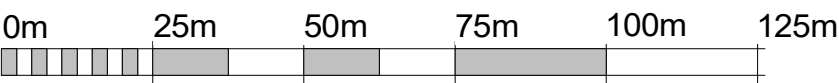

VISUAL SCALE 1:1250 @ A3

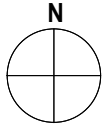

1

Location Plan
1 : 1250

<div><div>THE MARKET DESIGN & BUILD</div><div>A TRUE DESIGN & BUILD COMPANY</div></div>	<div>320 High Street Harlington, Hayes, Middlesex, UB3 5DU</div> <div>t:0203 432 5269</div> <div>www.themarketdesignbuild.com info@themarketdesignbuild.com</div>	<div><div>RIBA</div><div>Chartered Practice</div></div>	<div><div>COPYRIGHT</div><div>This drawing has been produced by The Market Design & Build's Chartered Architect and is not to be used or reproduced by any other party for any purpose.</div><div>Site survey to be conducted before any building work is carried out. Any discrepancies to be reported to architect.</div></div>	<div>All measurements to be checked prior to construction. Any changes to be reported back to this office.</div> <div>Contractor responsible for calling out building control officer as required at stages requested by council.</div>	PROJECT109 DEANE CROFT ROAD HILLINGDON HA5 1ST		CLIENTSheena Dosaj and Amit Shah		
					Date17.06.22		Scale (@ A3)1 : 1250		
					SHEETLocation Plan A3		Drawn byRakesh M	DRAWING NUMBER	REV
							Checked byRakesh M	P1	