


PROPOSED ROOF VIEW  
1:200 A3

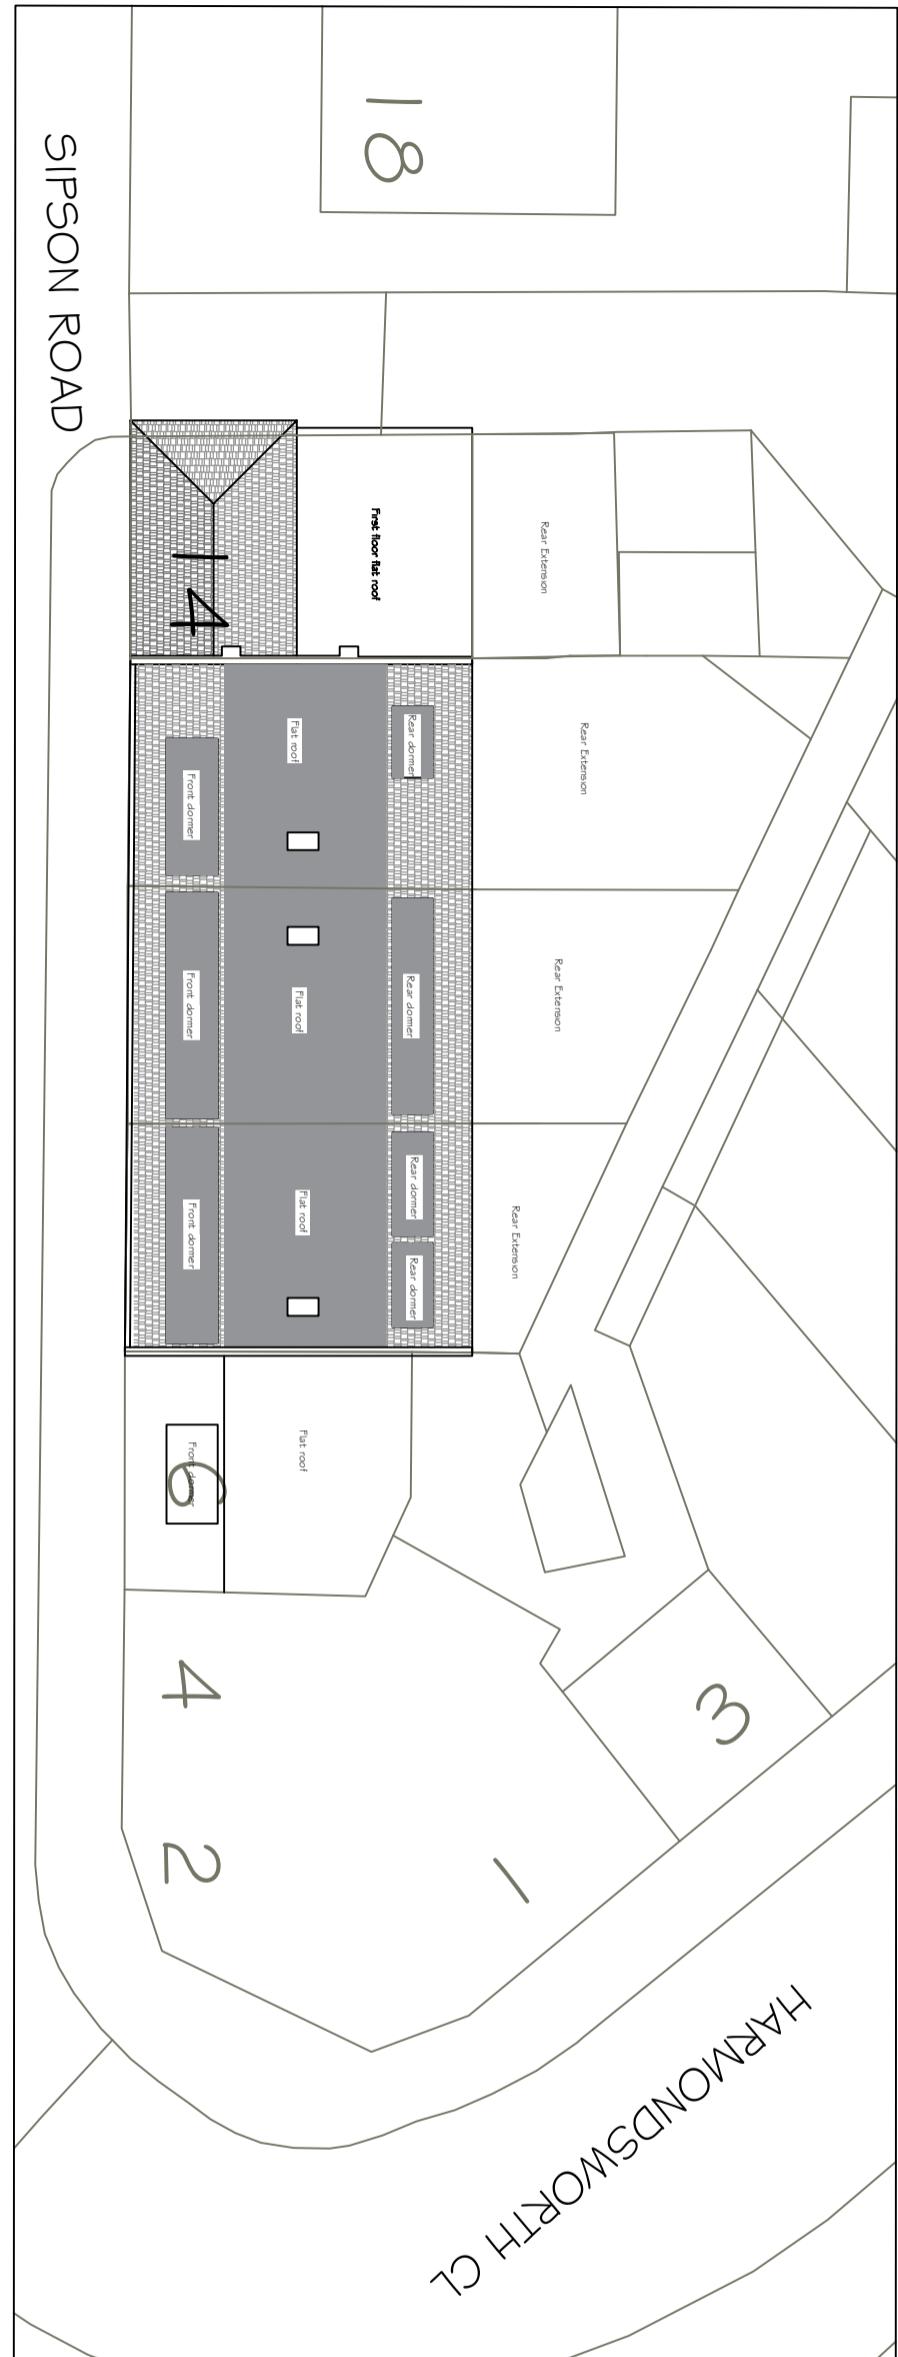

### Design A Building

28 GROVE ROAD,  
BOREHAMWOOD,  
WD6 5DS

TEL: 07976 979781  
Email: designabuilding@yahoo.co.uk

ROOF EXTENSION & INTERNAL  
ALTERATION TO CREATE 2 FLATS  
ABOVE EXISTING SHOP

DRG. NO.: DSGN'D: CHECKED: DATE: JOB NO.:  
P/00164 A/A 10/06/22 P210/18

NOTE: ALL THE WORK AT SITE MUST SATISFY THE BUILDING  
CONTROL OFFICER. MEASUREMENTS MUST BE CONFIRMED  
AT SITE PRIOR TO COMMENCEMENT OF WORK AND ANY  
DISCREPANCY MUST BE REPORTED TO THE CLIENT  
IMMEDIATELY.

Scale Bar  
0 1 2 3 4 5m