



14 Sipson road

Scale Bar
10 11 12 13 14 5m

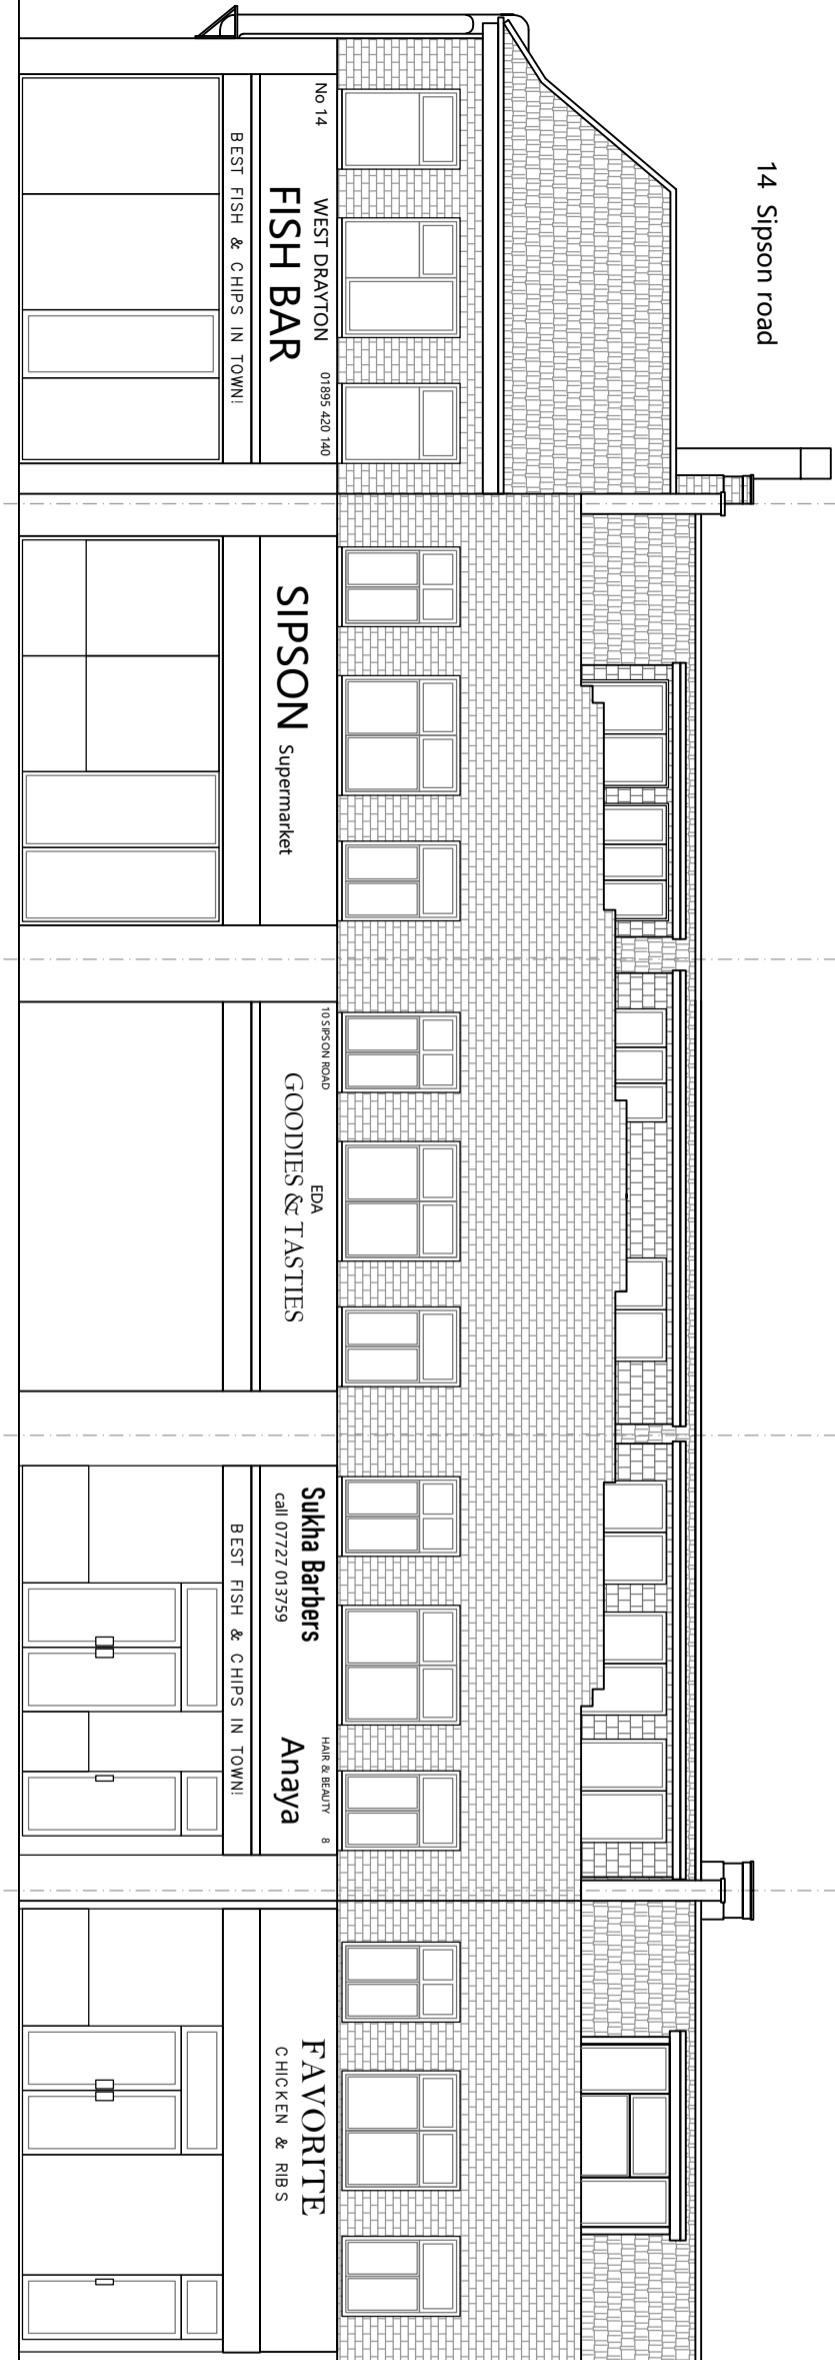

EXISTING STREET VIEW
1:100 A3

14 Sipson road

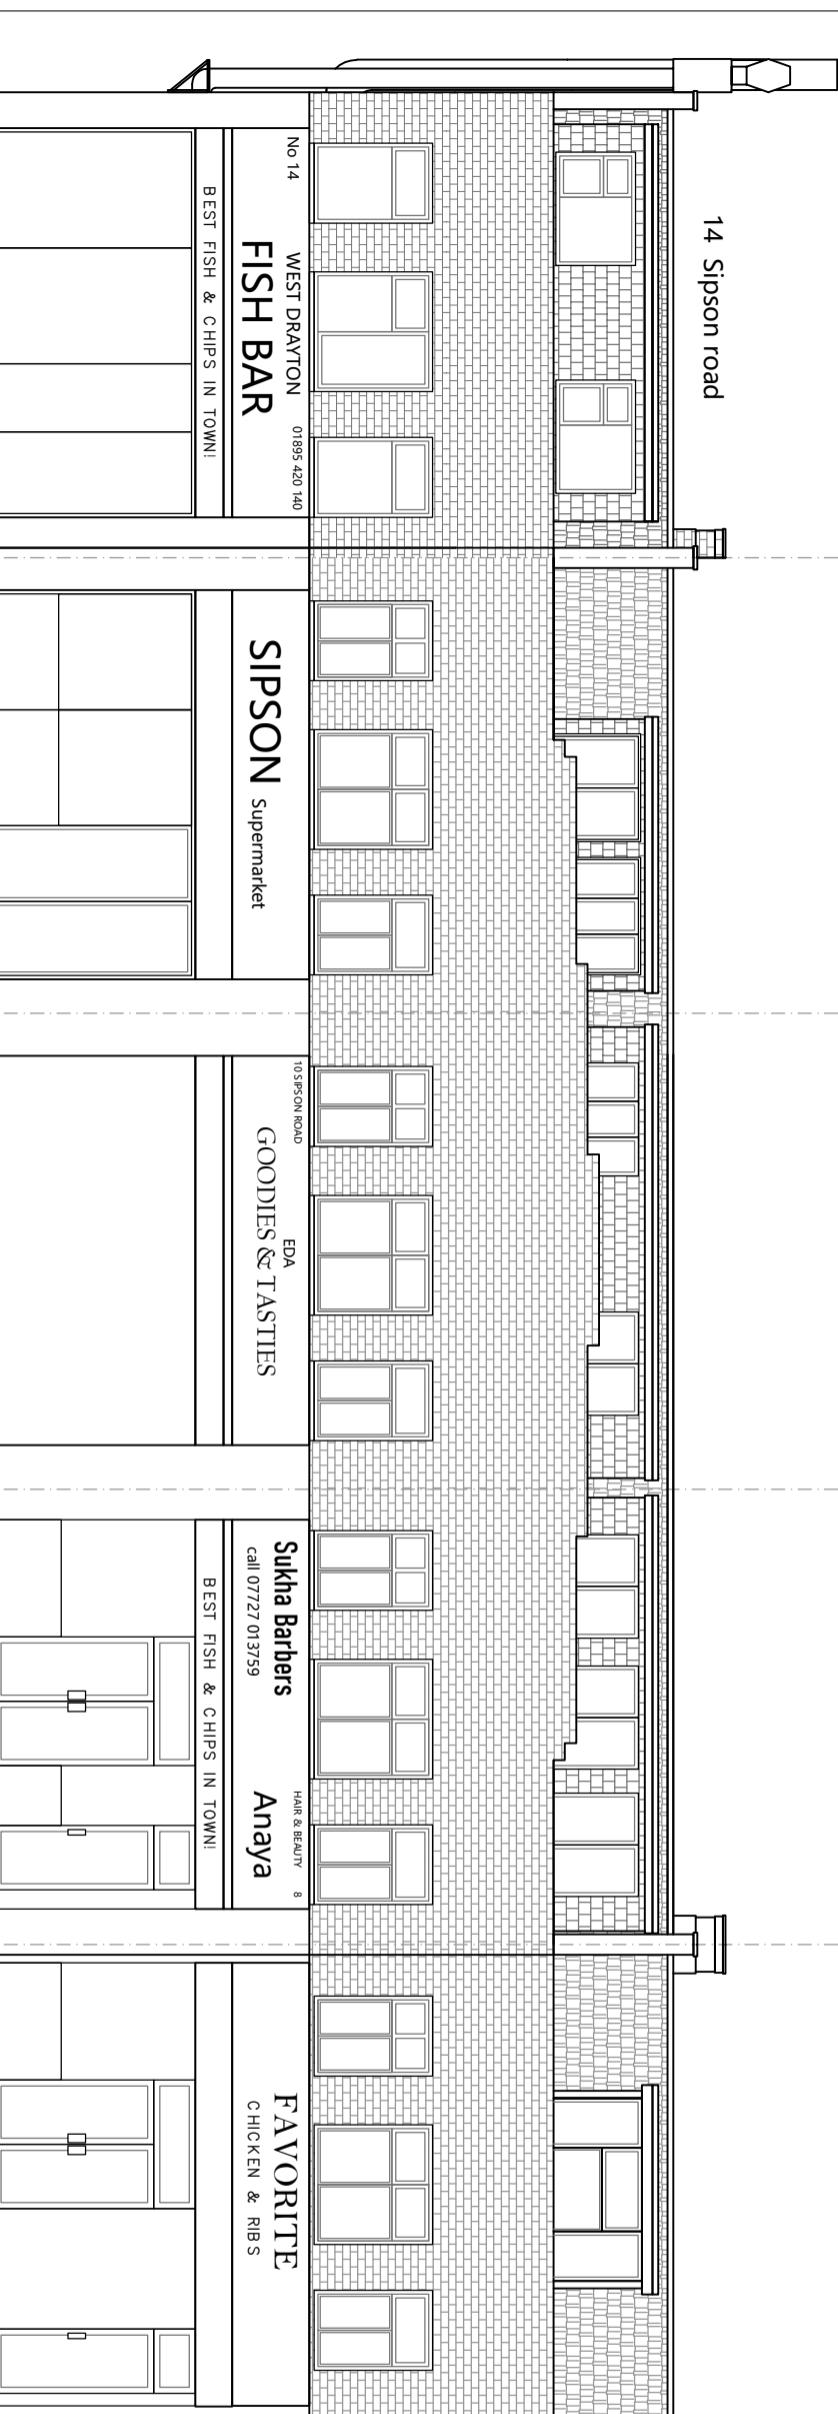

PROPOSED STREET VIEW
1:100 A3

Design A Building

28 GROVE ROAD,
BOREHAMWOOD,

WD6 5 DS

TEL: 01992 639781
Email: designabuilding@yahoo.co.uk

ROOF EXTENSION & INTERNAL
ALTERATION TO CREATE 2 FLATS
ABOVE EXISTING SHOP

DRG NO: P 00154
DESIGNED: A.A
CHECKED: DATE: 10/06/22
JOB NO: P21018

NOTE: ALL THE WORK AT SITE MUST SATISFY THE BUILDING
CONTROL OFFICER. MEASUREMENTS MUST BE CONFIRMED
AT SITE PRIOR TO COMMENCEMENT OF WORK AND ANY
DISCREPANCY MUST BE REPORTED TO THE CLIENT
IMMEDIATELY.