
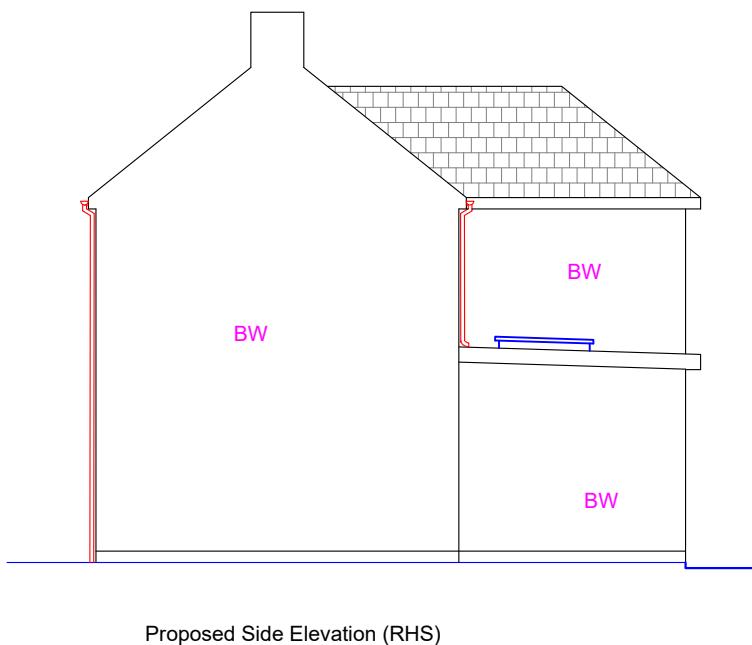
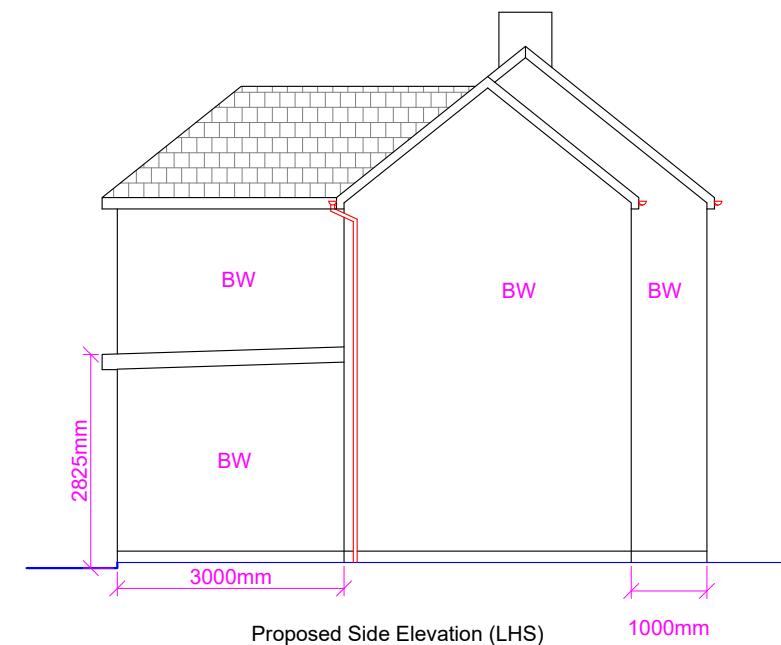


PR: Painted Render
BW: BrickWork

Note: This Drawing is for planning purpose and should not be used for construction.
All dimensions should be confirmed on site and any deviation should be reported back to designer.

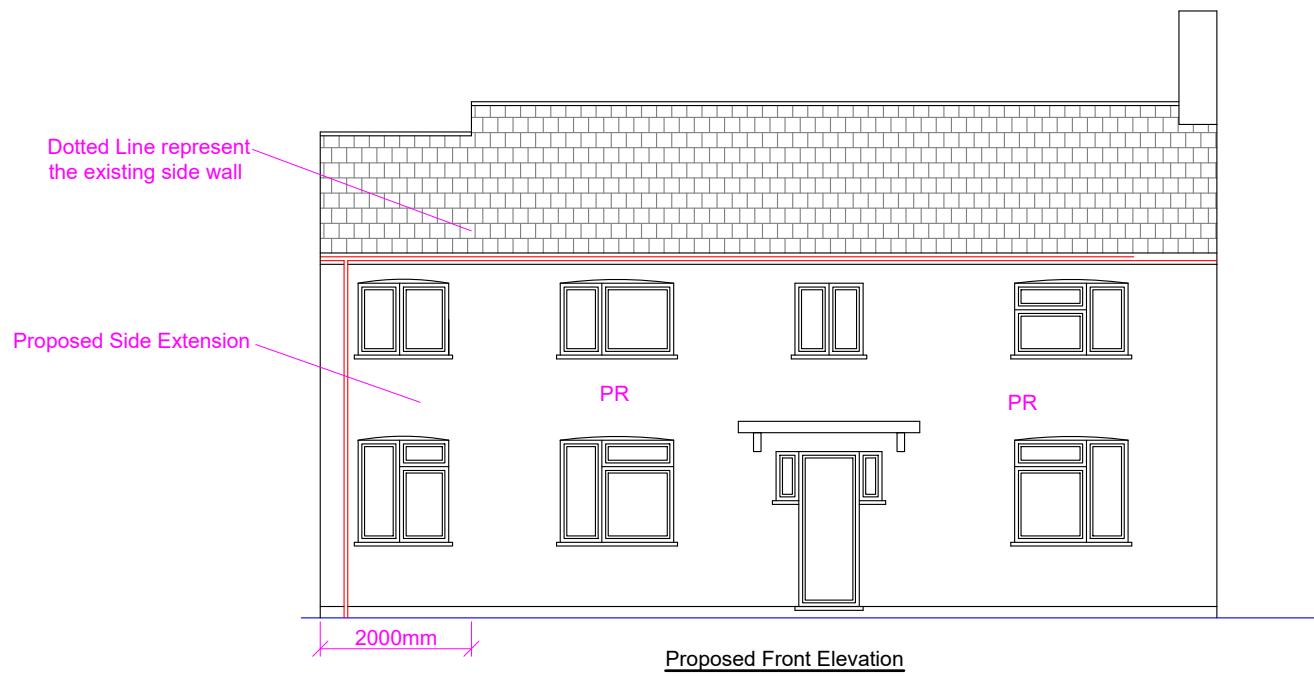

Proposed Development:
Double Storey Side Extension, single storey rear extension and part first floor rear extension

Site Address:
60 East Avenue
Hayes
UB3 2HP

Revisions:		
Rev	Date	Description
A	06/01/2023	
B	16/04/2023	Side extension extended to boundary
C	27/06/2023	Side extension recessed 1M from front

Drawing Description:
Proposed Elevations
Drawing No:
ART/2023/RE60EA/PL Rev C

Scale: 1:100
Paper Size: A3
Sheet No: 4 of 5


ART CONSULTANTS (UK) LTD
113 LONG LANE
STANWELL
TW19 7AL
M:07960071377
E: ARTCONSULTANTSUK@GMAIL.COM