



Note: This Drawing is for planning purpose and should not be used for construction.
All dimensions should be confirmed on site and any deviation should be reported back to designer.

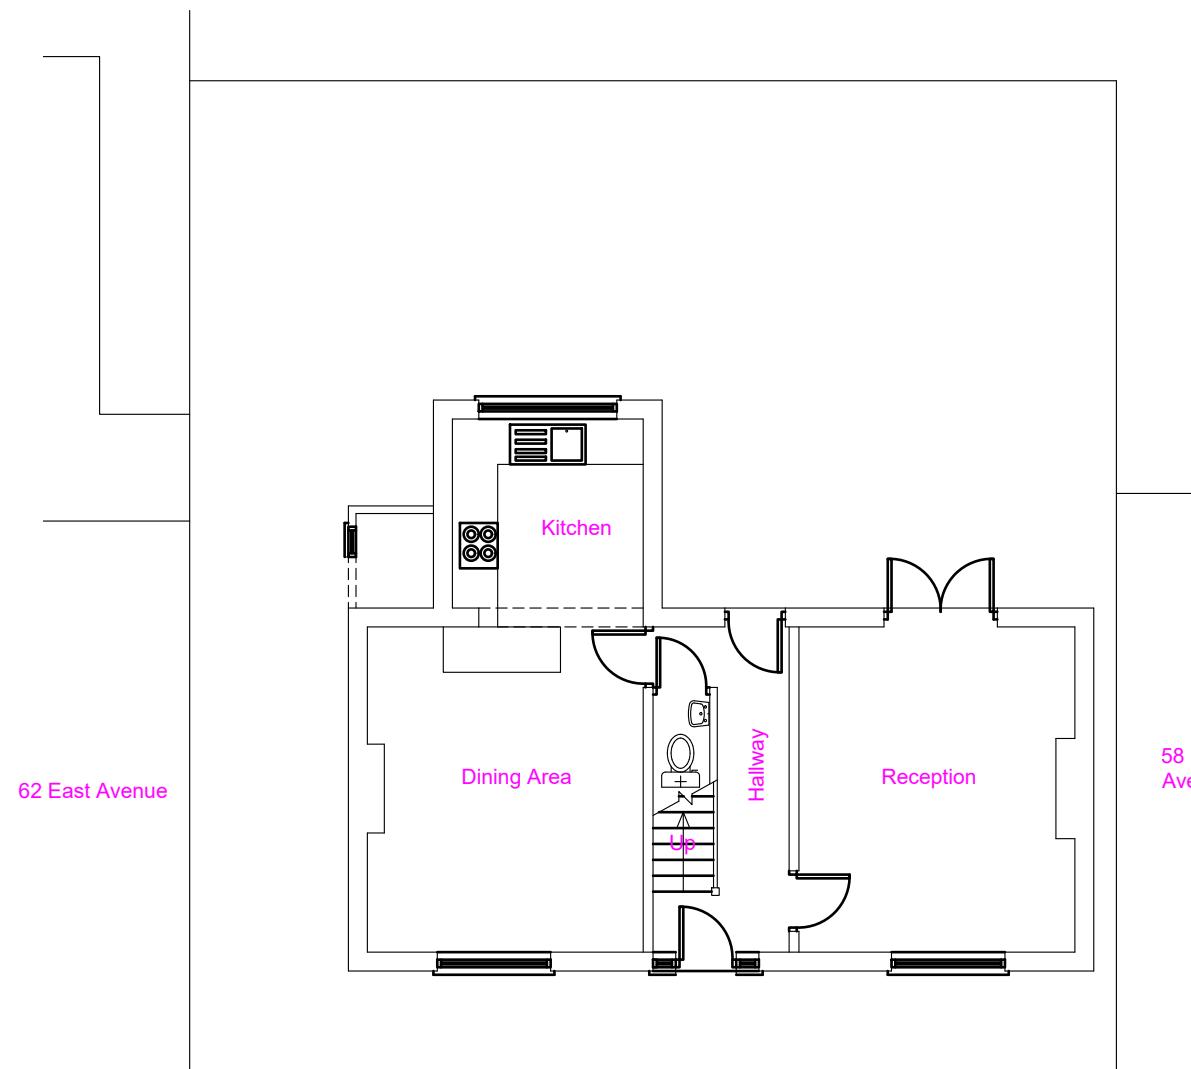

Existing Ground Floor Layout

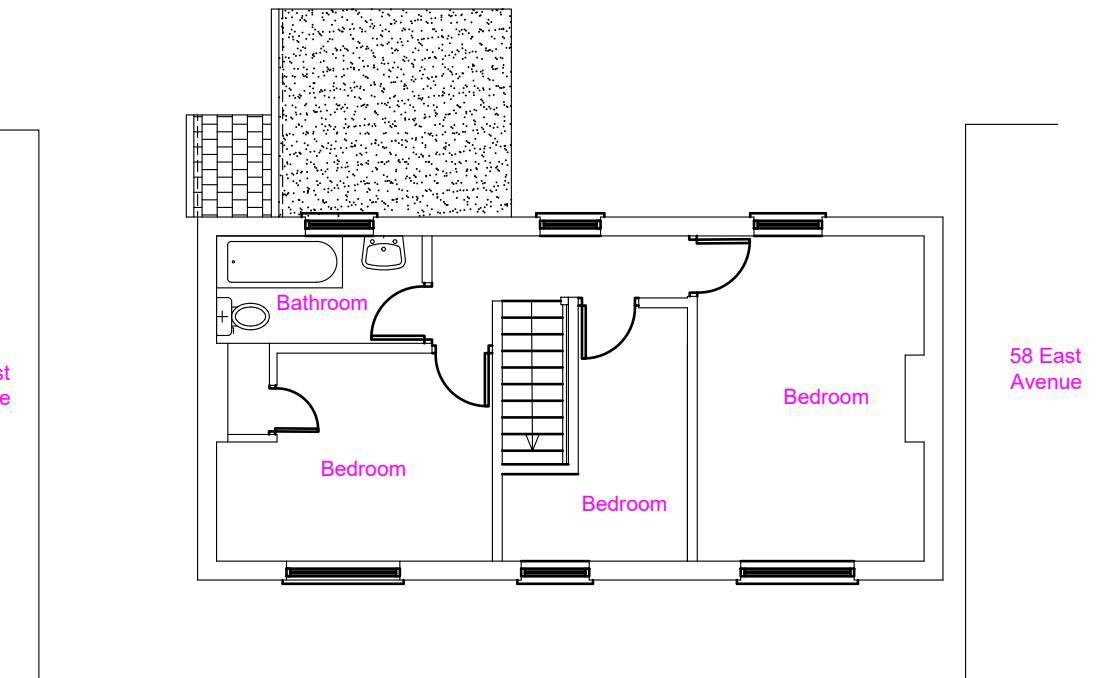

Existing First Floor Layout

<p>Proposed Development: Double Storey Side Extension, single storey rear extension and part first floor rear extension</p>	<p>Site Address: 60 East Avenue Hayes UB3 2HP</p>	<p>Revisions:</p> <table border="1"> <thead> <tr> <th>Rev</th><th>Date</th><th>Description</th></tr> </thead> <tbody> <tr> <td>A</td><td>22/02/2023</td><td></td></tr> <tr> <td>B</td><td>16/04/2023</td><td>Side extension extended to boundary</td></tr> <tr> <td></td><td></td><td></td></tr> <tr> <td></td><td></td><td></td></tr> </tbody> </table>	Rev	Date	Description	A	22/02/2023		B	16/04/2023	Side extension extended to boundary							<p>Drawing Description: Existing Floor Layouts</p> <p>Drawing No: ART/2023/DSSRE60EA/EL Rev B</p>	<p>Scale: 1:100 Paper Size: A3 Sheet No: 1 of 5</p>	<p>ART CONSULTANTS (UK) LTD 113 LONG LANE STANWELL TW19 7AL M:07960071377 E: ARTCONSULTANTSUK@GMAIL.COM</p>
Rev	Date	Description																		
A	22/02/2023																			
B	16/04/2023	Side extension extended to boundary																		