



Note: This Drawing is for planning purpose and should not be used for construction.
All dimensions should be confirmed on site and any deviation should be reported back to designer.

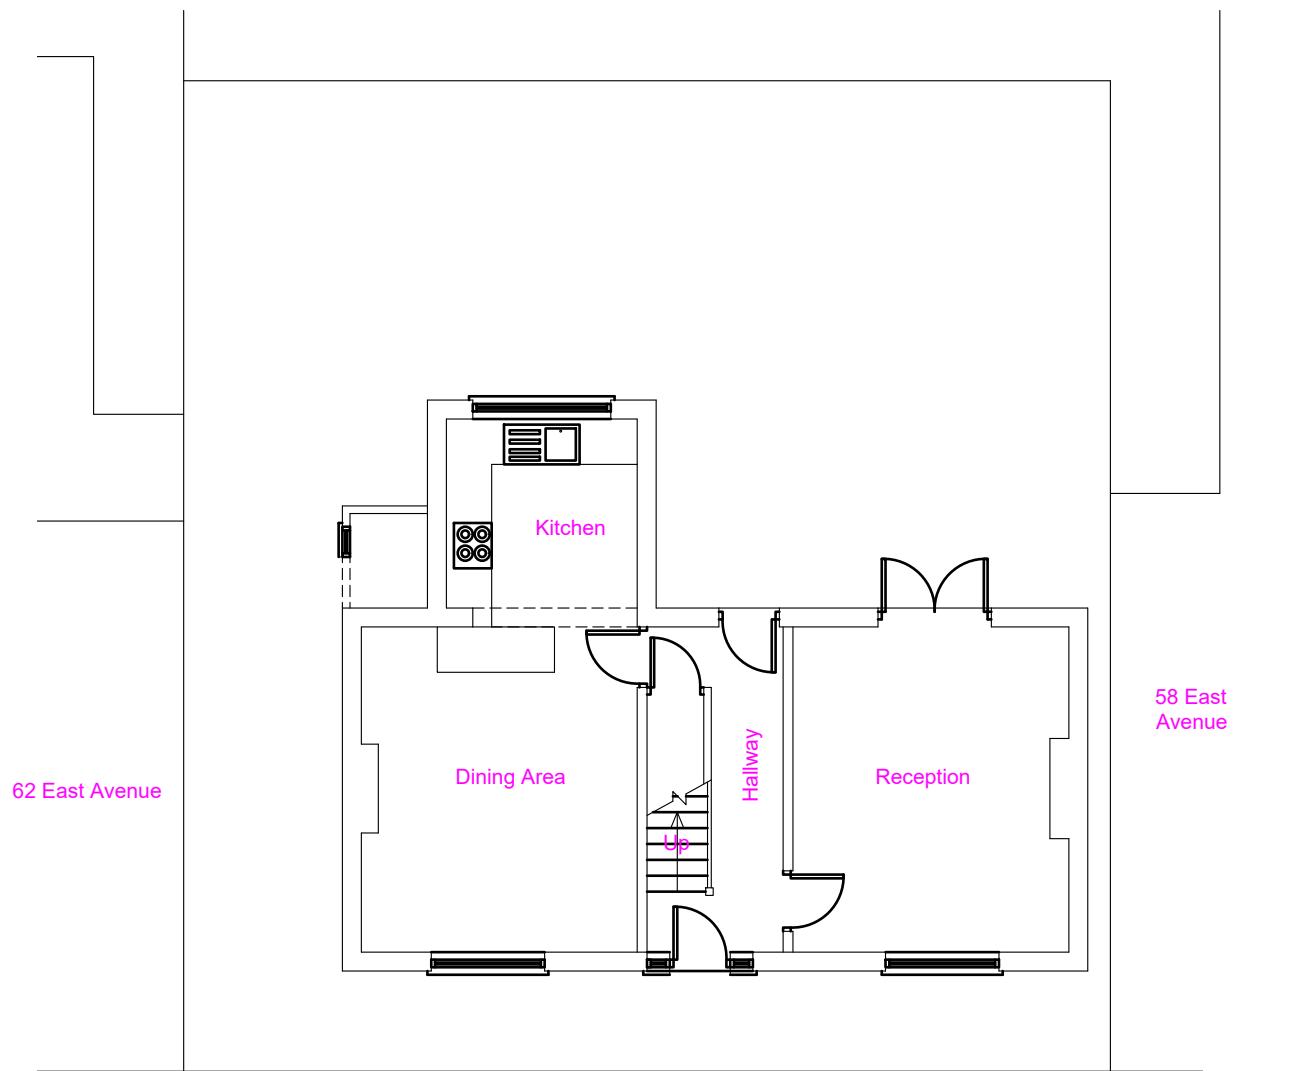

Existing Ground Floor Layout

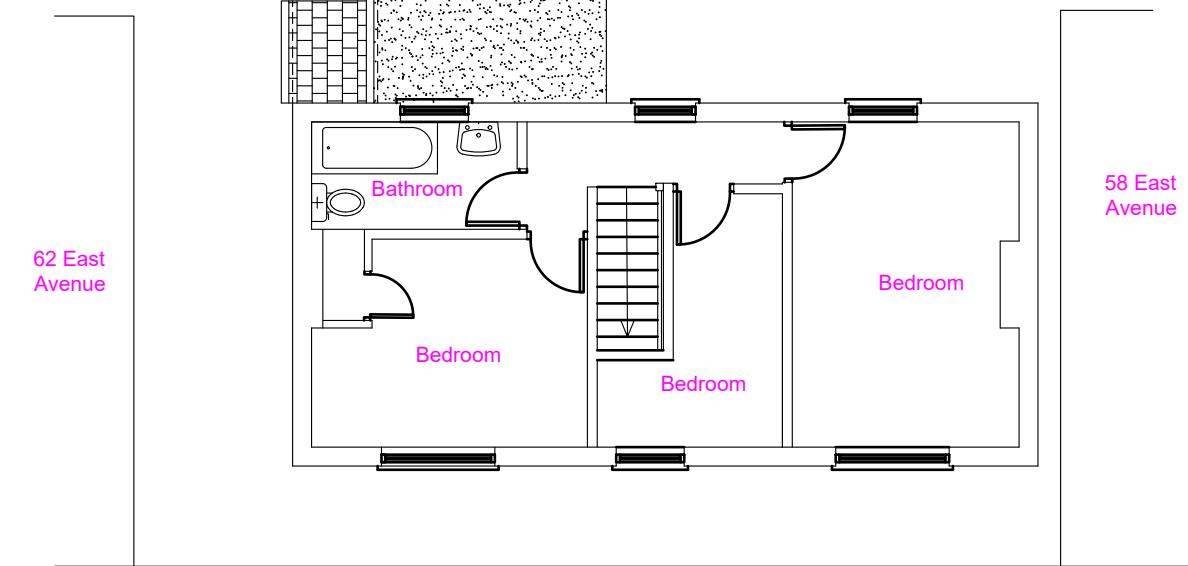

Existing First Floor Layout

Proposed Development: Single Storey Rear Extension	Site Address: 60 East Avenue Hayes UB3 2HP	Revisions: Rev Date Description A 06/01/2023	Drawing Description: Existing Floor Layouts Drawing No: ART/2023/RE60EA/EL	Scale: 1:100 Paper Size: A3 Sheet No: 1 of 5 	ART CONSULTANTS (UK) LTD 113 LONG LANE STANWELL TW19 7AL M:07960071377 E: ARTCONSULTANTSUK@GMAIL.COM
--	--	---	---	---	---