



Note: This Drawing is for planning purpose and should not be used for construction.  
All dimensions should be confirmed on site and any deviation should be reported back to designer.

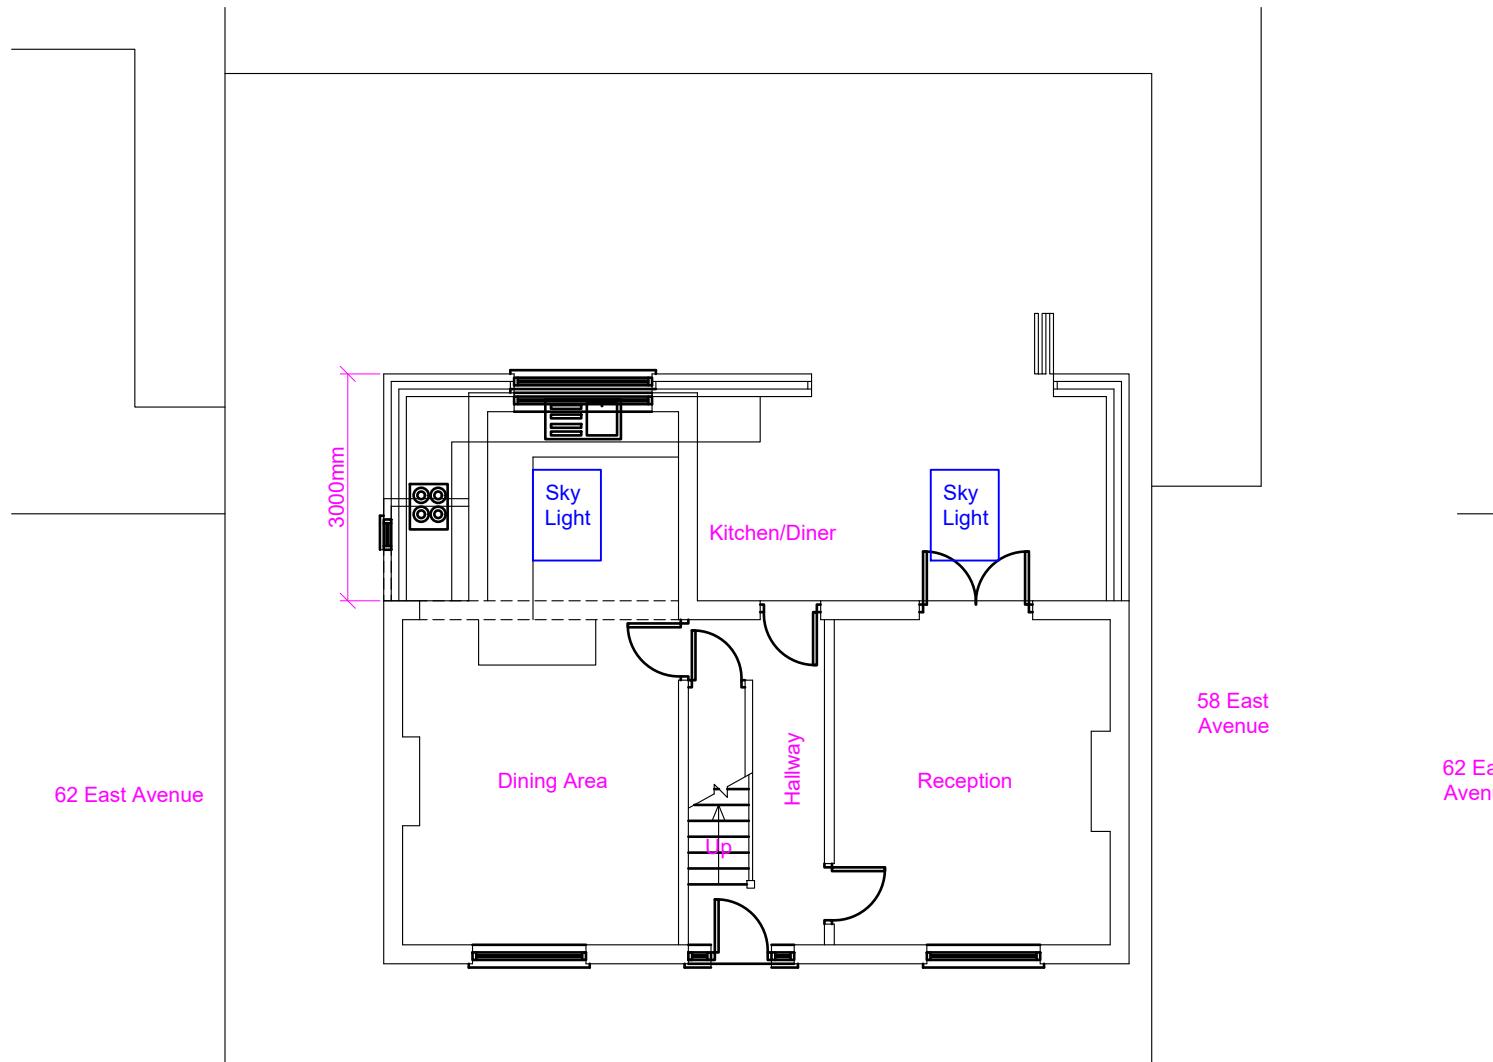

Proposed Ground Floor Layout

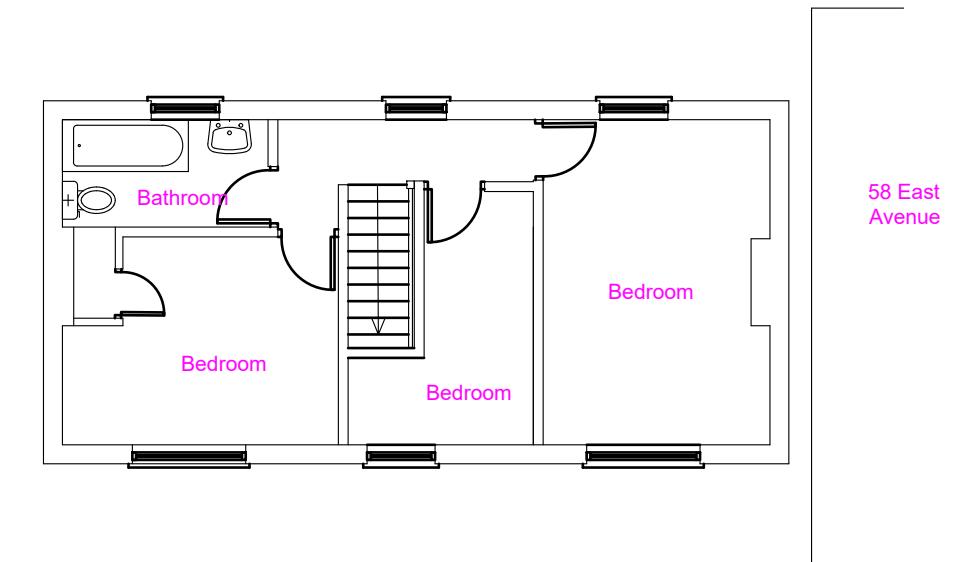

Proposed First Floor Layout

<b>Proposed Development:</b> Single Storey Rear Extension	<b>Site Address:</b> 60 East Avenue Hayes UB3 2HP	<b>Revisions:</b> <table border="1"> <thead> <tr> <th>Rev</th><th>Date</th><th>Description</th></tr> </thead> <tbody> <tr> <td>A</td><td>06/01/2023</td><td></td></tr> <tr> <td>B</td><td>10/01/2023</td><td>Removed Bike store</td></tr> <tr> <td></td><td></td><td></td></tr> <tr> <td></td><td></td><td></td></tr> </tbody> </table>	Rev	Date	Description	A	06/01/2023		B	10/01/2023	Removed Bike store							<b>Drawing Description:</b> Proposed Floor Layouts <b>Drawing No:</b> ART/2022/RE60EA/PL Rev B	Scale: 1:100 Paper Size: A3 Sheet No: 1 of 5	ART CONSULTANTS (UK) LTD 113 LONG LANE STANWELL TW19 7AL M:07960071377 E: ARTCONSULTANTSUK@GMAIL.COM
Rev	Date	Description																		
A	06/01/2023																			
B	10/01/2023	Removed Bike store																		

