
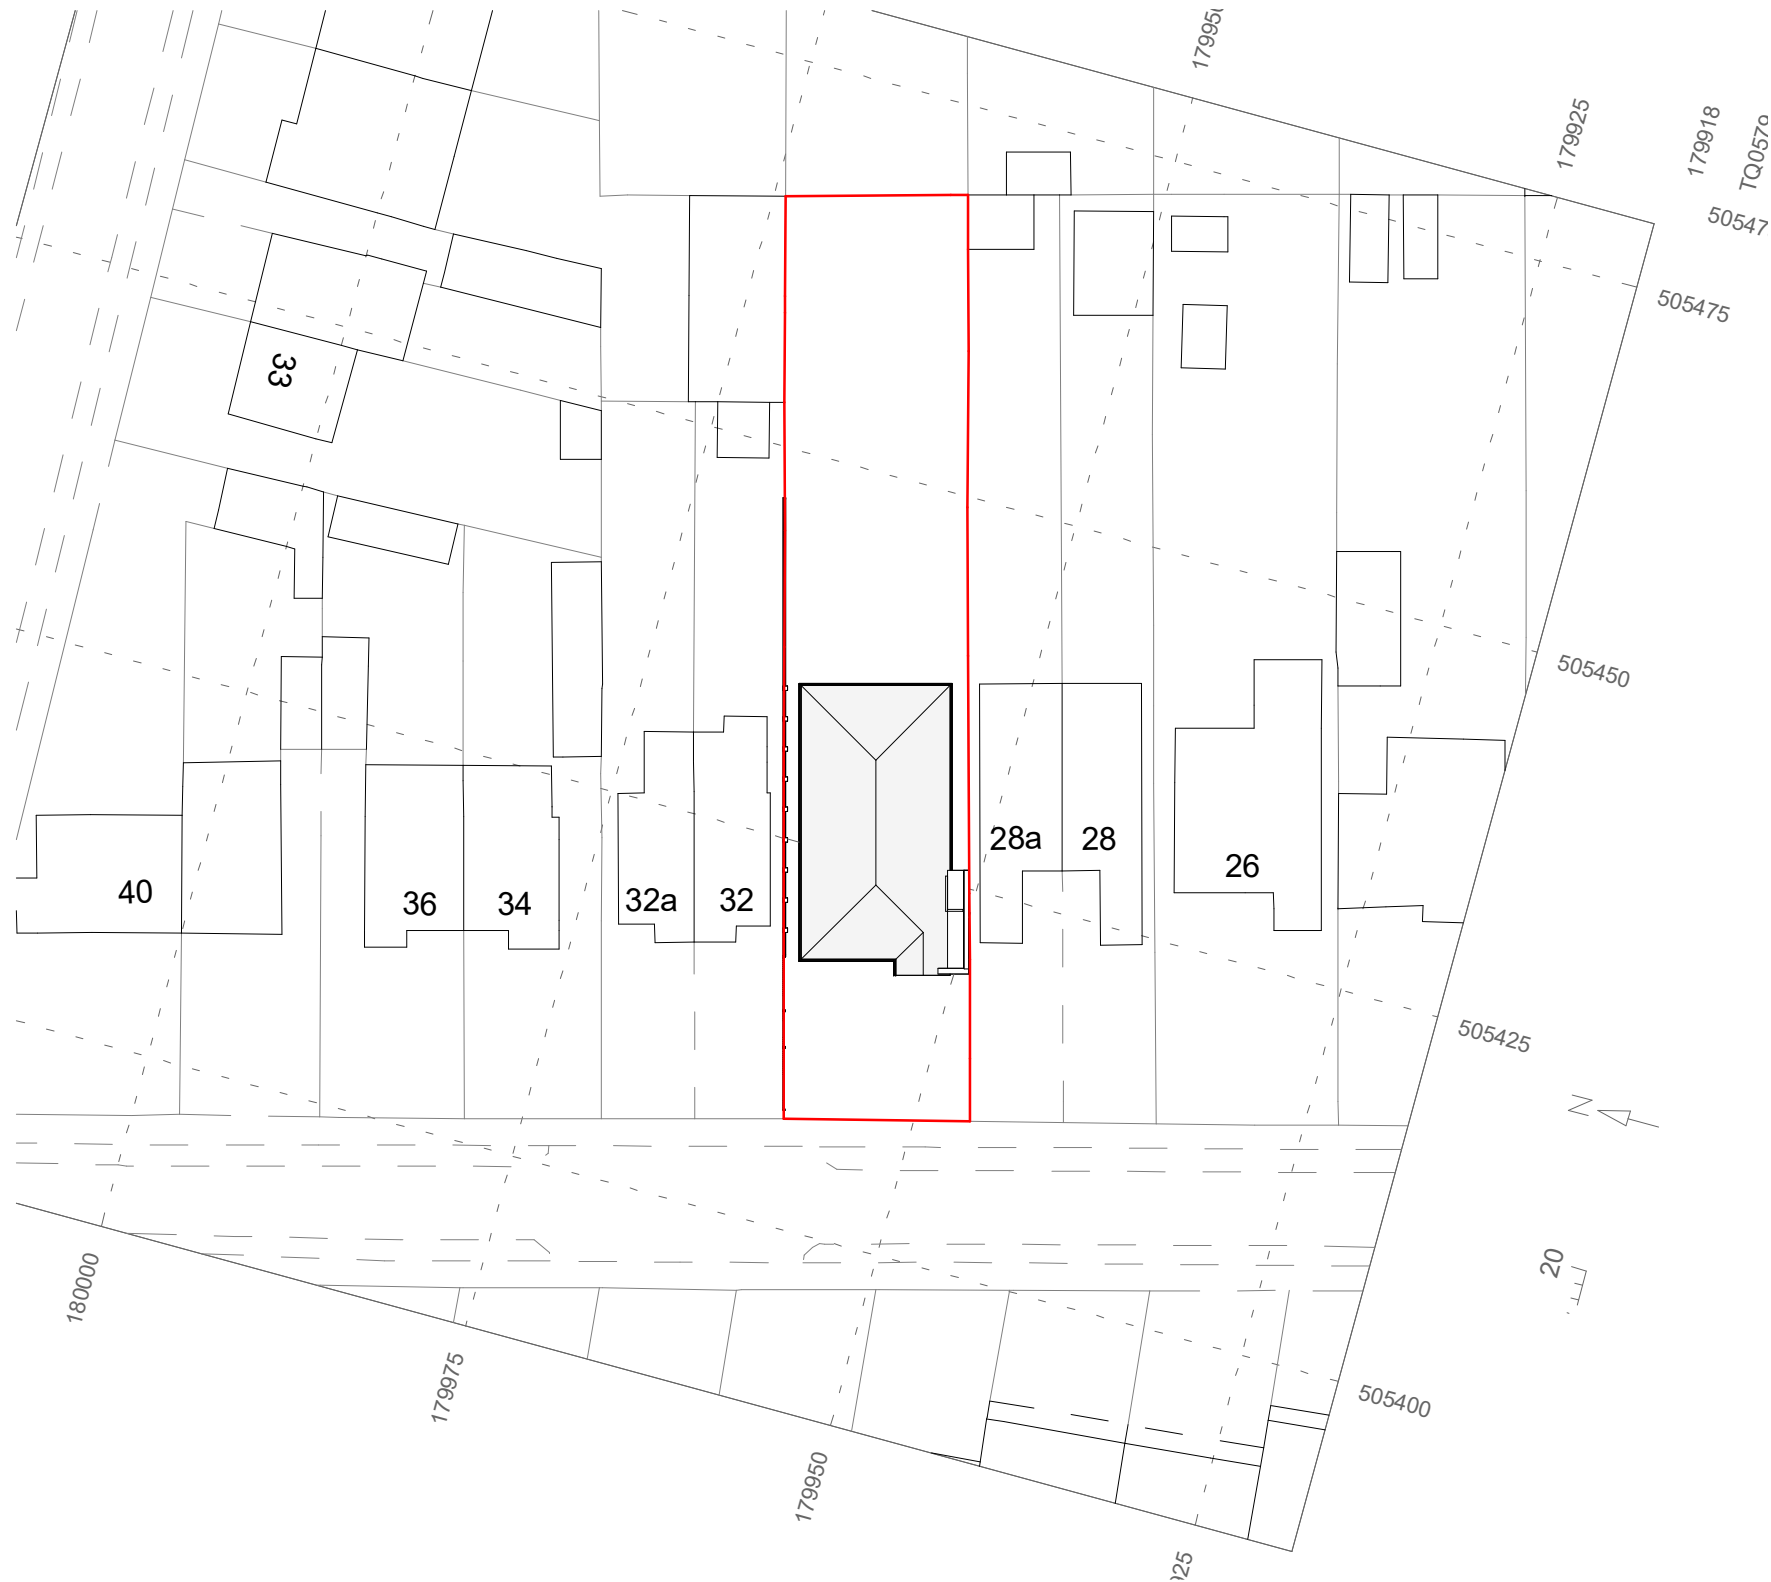
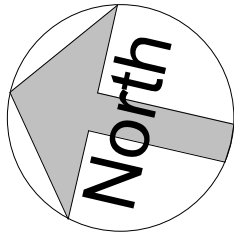


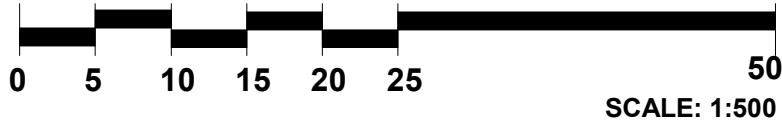

Block Plan
1 : 500

PROJECT NAME:
30 Colne Avenue UB77AL

DRAWING STATUS:
PLANNING

DRAWING TITLE:
BLOCK PLAN

DRAWING SCALE@ A3:
1 : 500
PAPER SIZE :
A3

DRAWN BY :
A.N
CHECKED BY :

DRAWN DATE :
AUG 2024

DRAWING NUMBER :
30COL/10
REVISION :