



SECTION A-A/SIDE ELEVATION as EXISTING

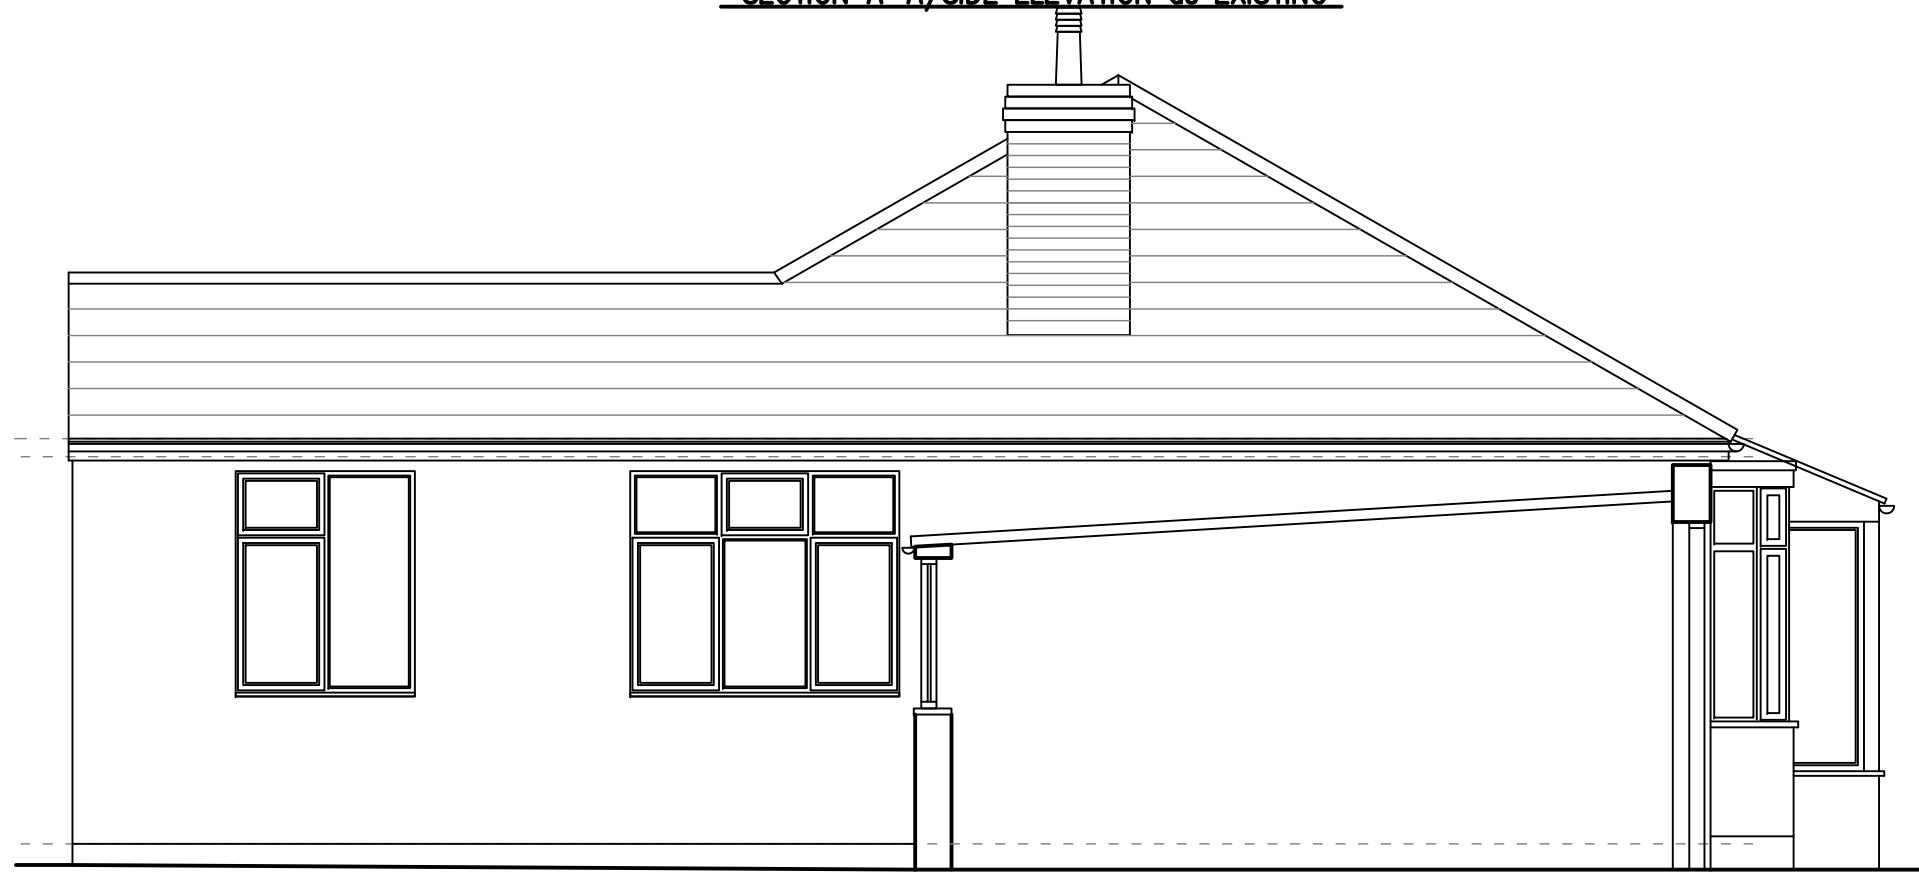

SECTION A-A/SIDE ELEVATION as PROPOSED

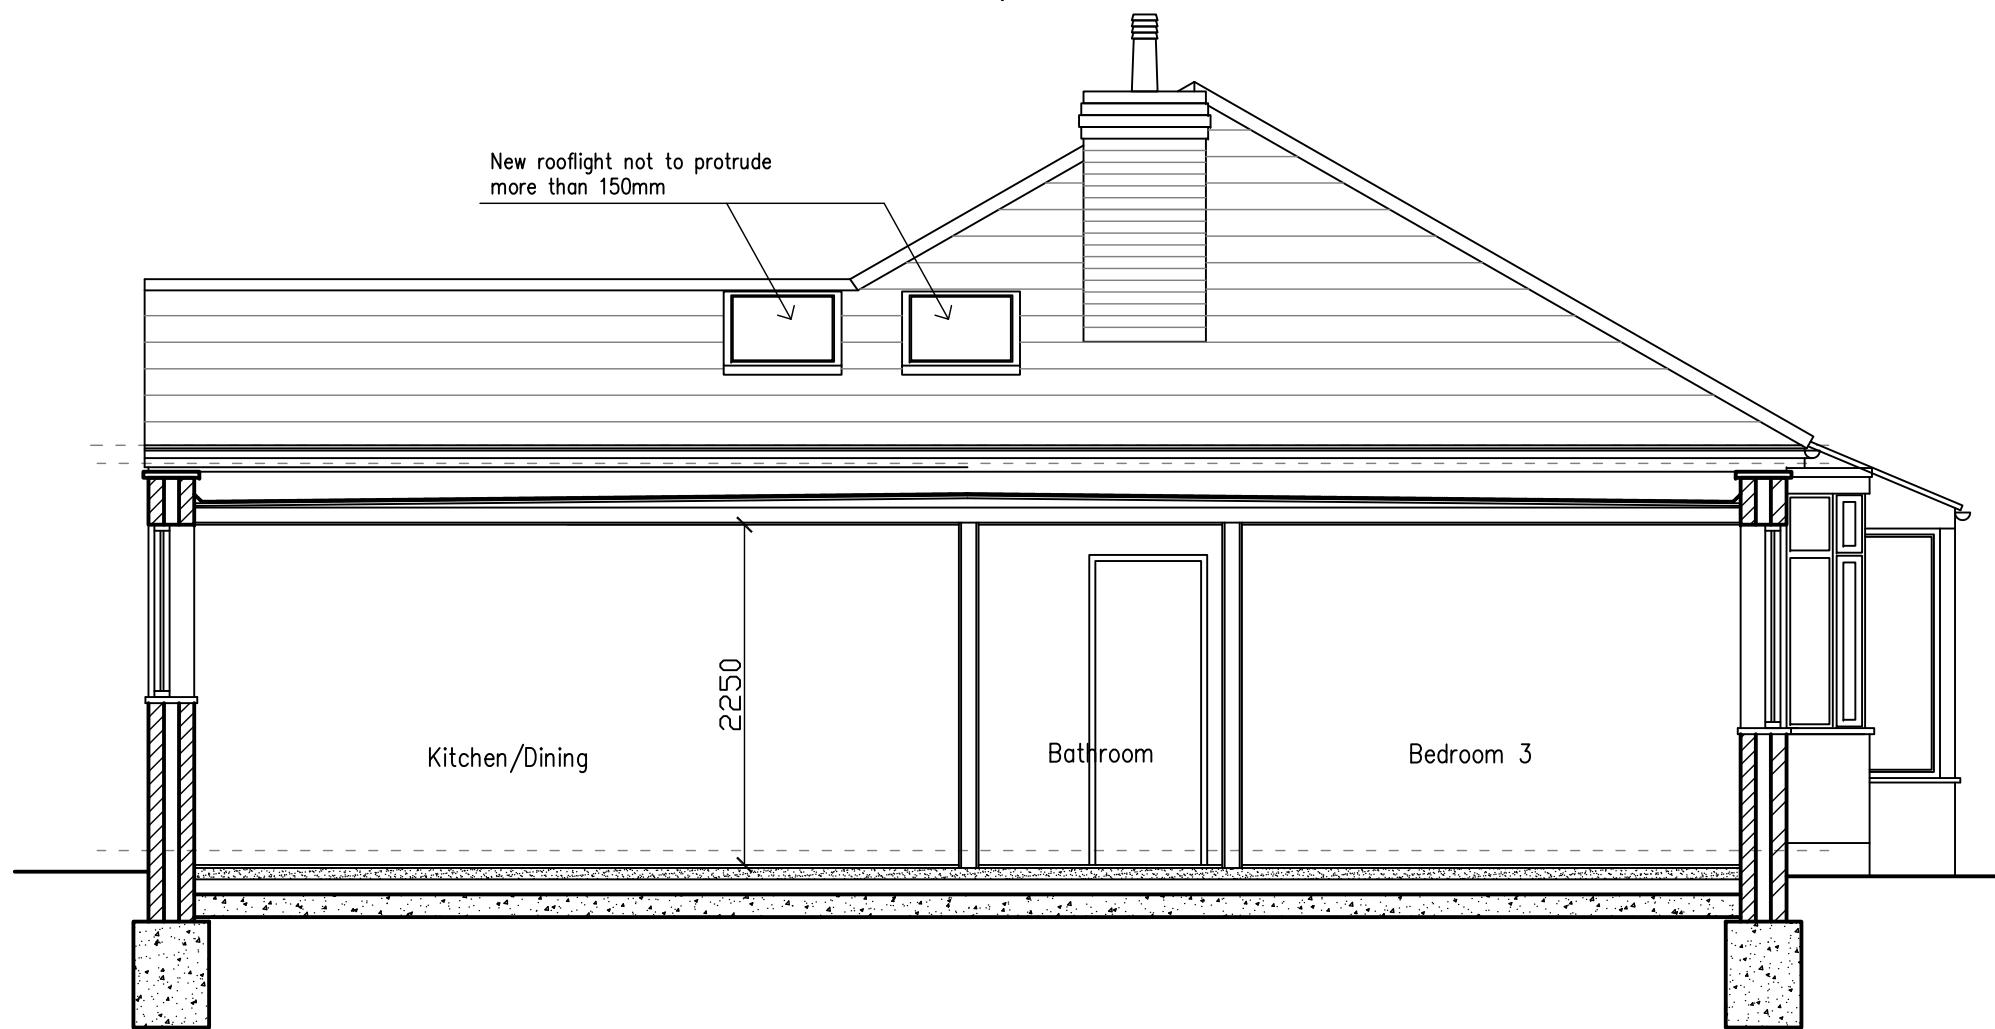

Scale bar



Dariusz Szul 162A High Road London NW10 2PB Mob: 077 4646 1690

Proposals Side Extension Title Section A-A/Side Elevation as Existing and Proposed	Client Dwg no. 0579-07	Address 56 East Avenue, UB3 2HP Rev. A	Scale 1:50@A3 Date Aug 2022
---	------------------------------	---	--------------------------------------