



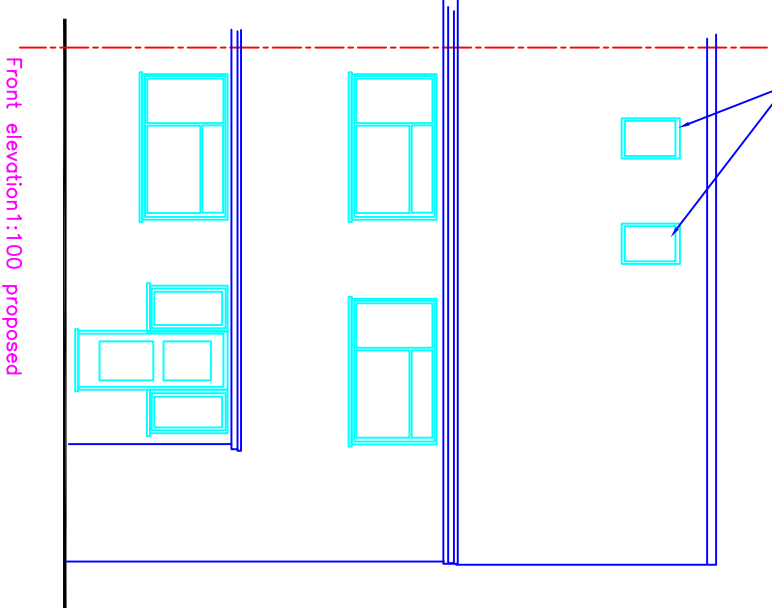

Velux  
not to protrude more than 150mm beyond  
the plane of the slope of the original roof when  
measured from the perpendicular with the external  
surface of the original roof

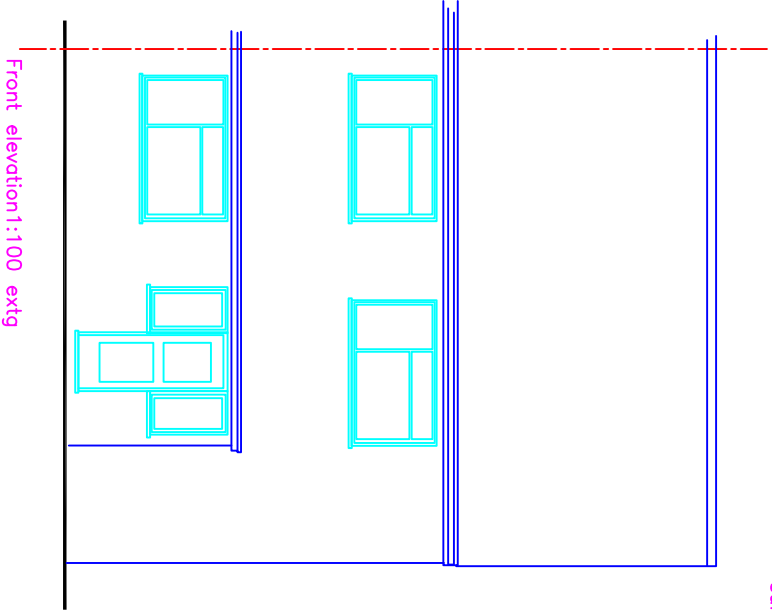

FOR PLANNING PURPOSES ONLY

ADDRESS  1 Gilmore Close Ickenham UB10 8DX		
DRAWING TITLE  elevations		
PROPOSAL  Loft conversion		
SCALE 1:100	DATE Dec 22	REV
DRAWING NUMBER L.03		