

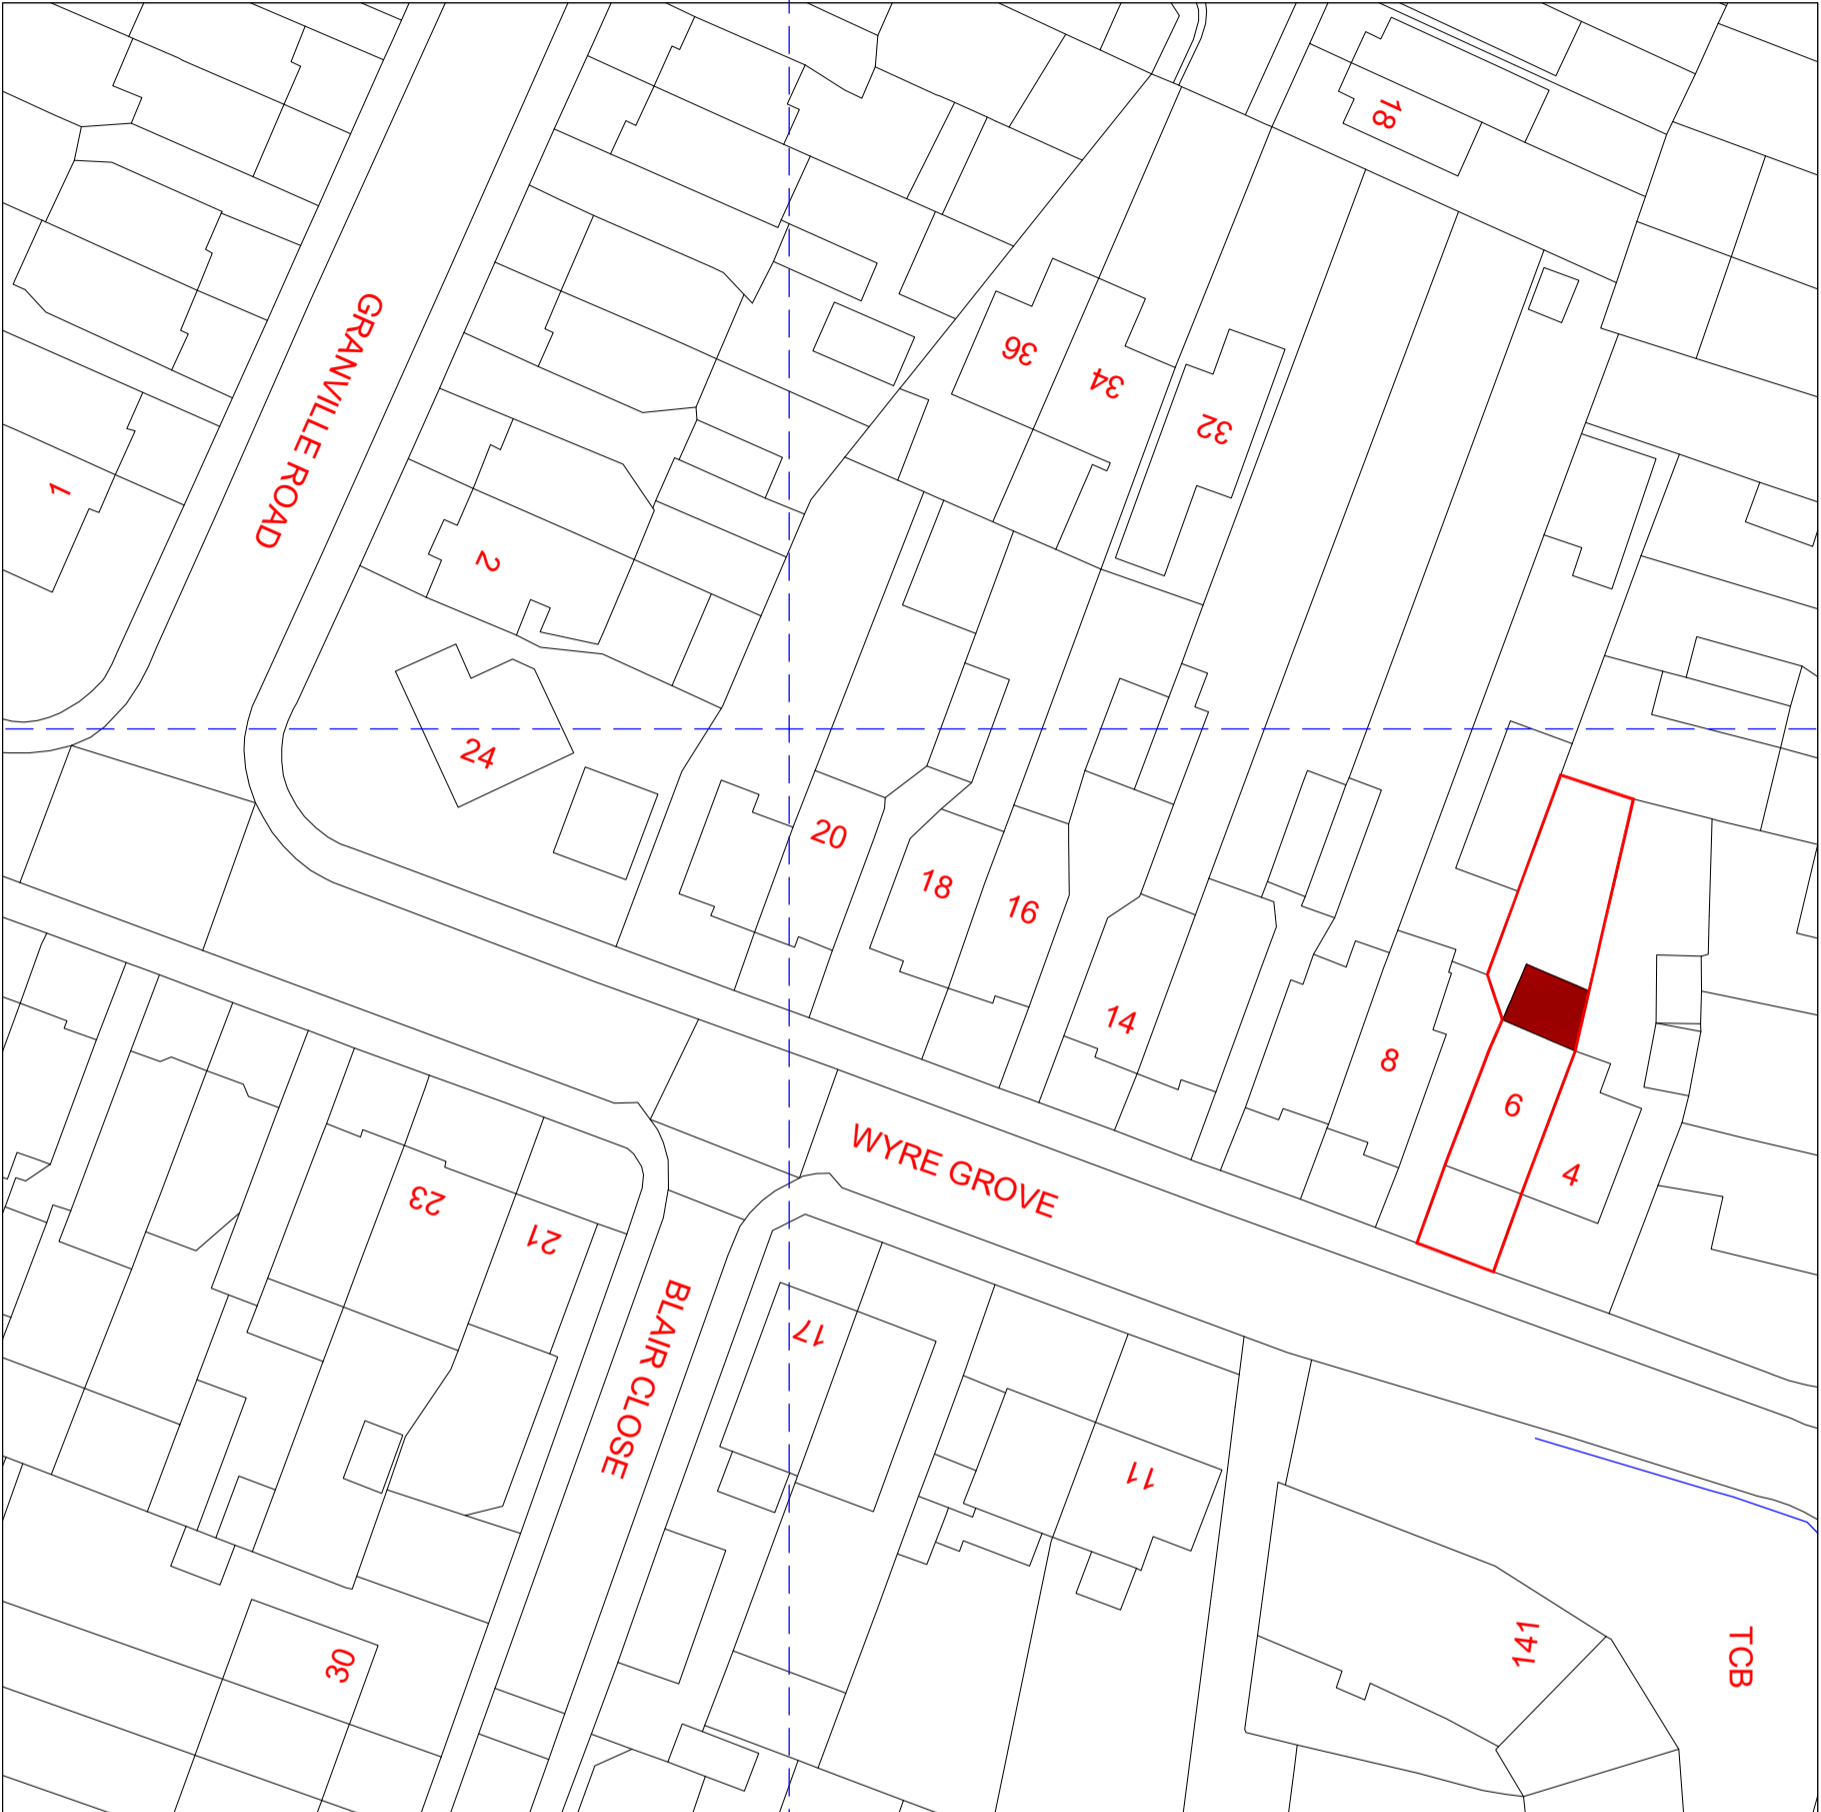


NOTES  
CONTRACTORS MUST VERIFY ALL DIMENSIONS ON SITE BEFORE COMMENCING ANY WORK ON SHOP DRAWINGS  
DO NOT SCALE FROM THIS DRAWING  
RS ATPA COPYRIGHT

- Notes:
1. Do not scale this drawing
  2. All dimensions to be verified on site and any discrepancy reported to the client
  3. This drawing to be read in conjunction with all relevant drawings

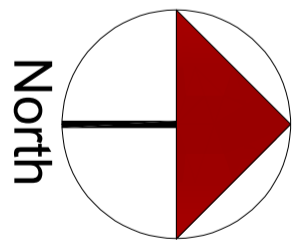

REV	AMENDMENT	DATE	CHKD
A	Planning Issue	04.04.26	RS

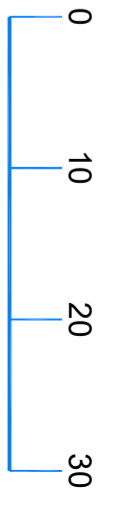

Scale Bar

CLIENT  
Raj Sharma

PROJECT  
6 Wyre Grove  
Hayes - Middlesex  
UB3 4PQ

DRAWING TITLE  
Proposed Block Plan  
Sheet 5

SCALE	DRAWN BY	CHECKED	DATE
1:250 @ A1 1:500 @ A3	RS	RS	04.04.26

DRAWING NUMBER	REVISION
2026 - 36 - 05	A

DRAWING STATUS  
Planning Issue