


NOTES
CONTRACTORS MUST VERIFY ALL DIMENSIONS ON SITE BEFORE
COMMENCING ANY WORK ON SHOP DRAWINGS
DO NOT SCALE FROM THIS DRAWING
RS ATTRA COPYRIGHT

- Notes:
1. Do not scale this drawing
 2. All dimensions to be verified on site and any discrepancy reported to the client
 3. This drawing to be read in conjunction with all relevant drawings

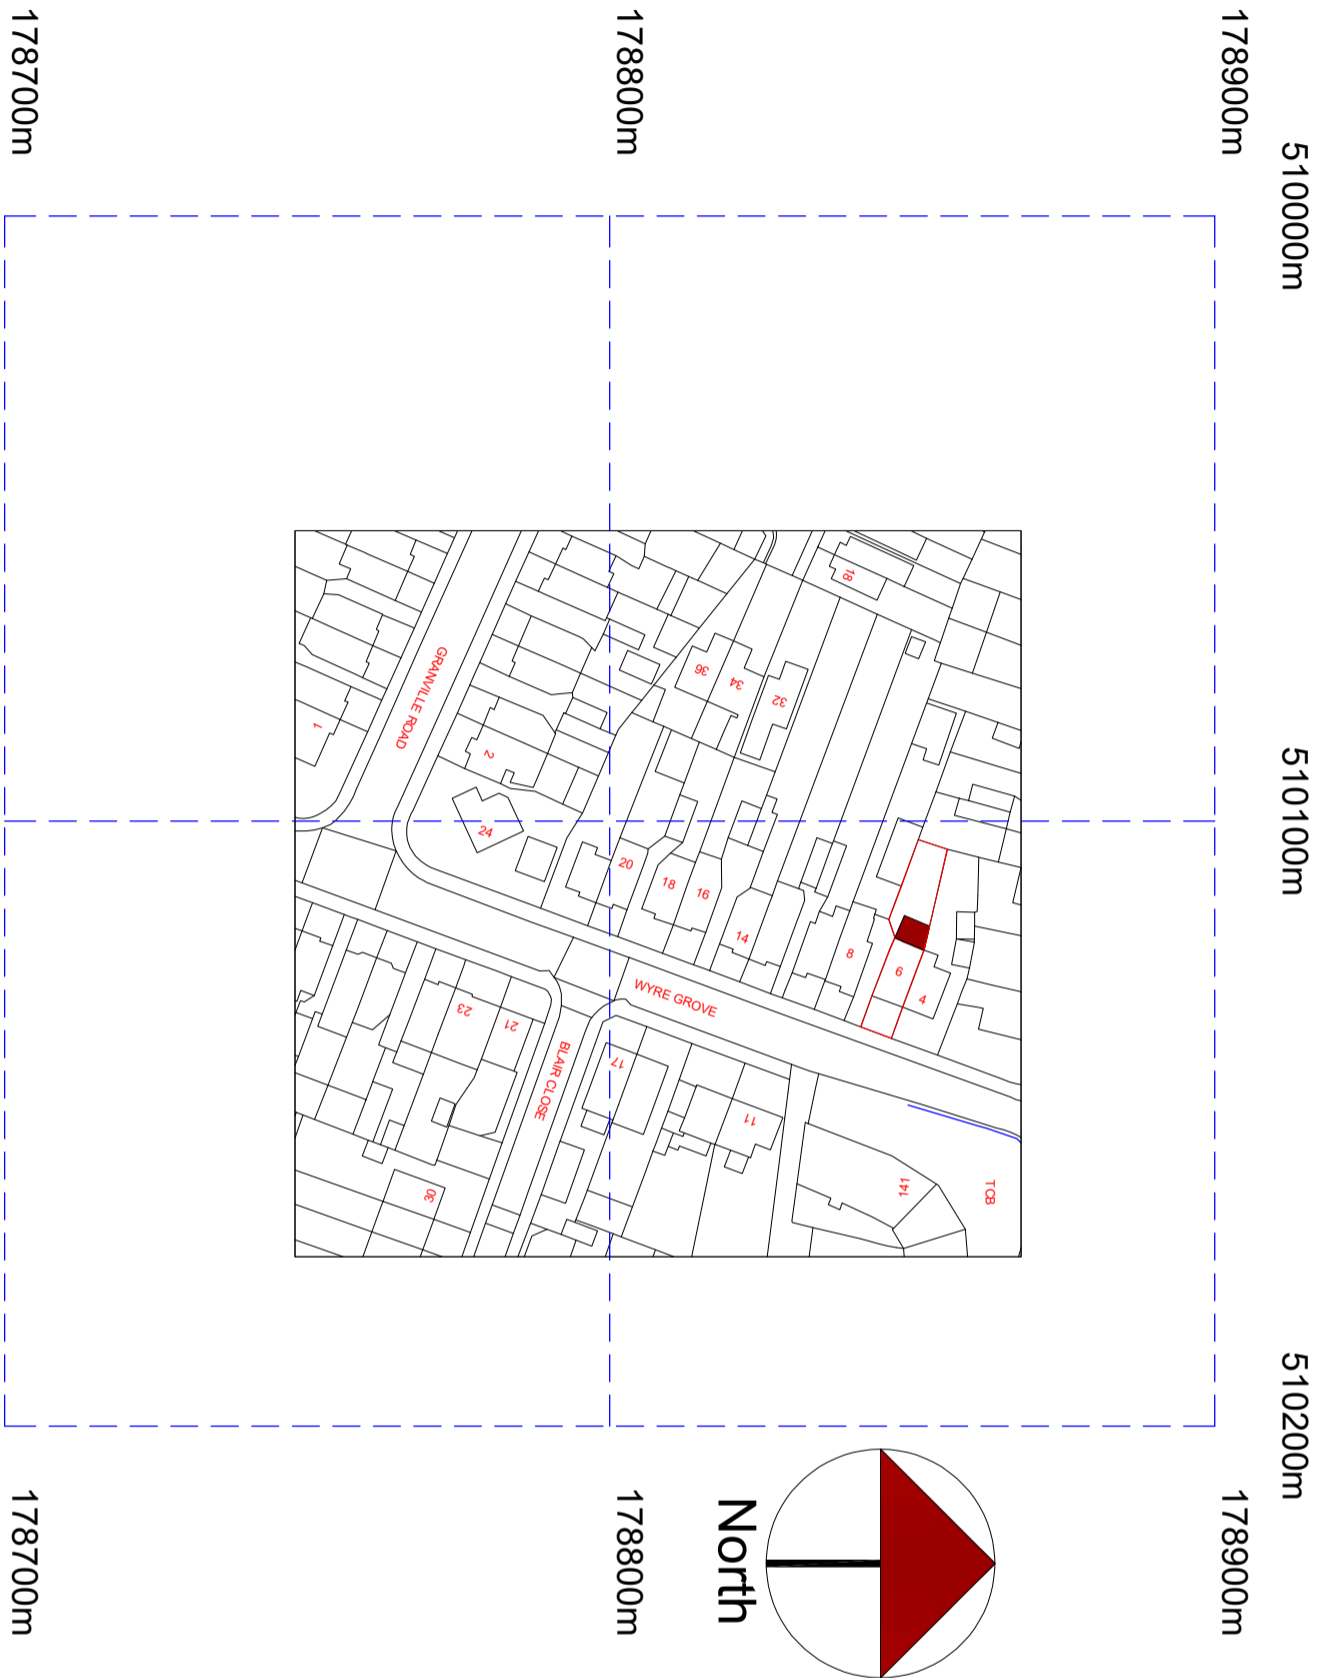

©Crown Copyright and database rights 2020 OS Licence no. 1000255668

REV	AMENDMENT	DATE	CHKD
A	Planning Issue	04.04.26	RS

CLIENT
Raj Sharma

PROJECT
6 Wyre Grove
Hayes - Middlesex
UB3 4PQ

DRAWING TITLE
Proposed Location Plan
Sheet 6

SCALE 1:1250 @ A1
1:625 @ A3

DRAWN BY RS

CHECKED RS

DATE 04.04.26

DRAWING STATUS
Planning Issue

DRAWING NUMBER 2026 - 36 - 06

REVISION A