
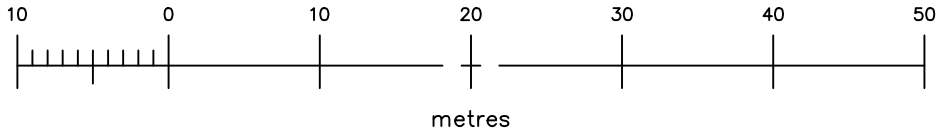
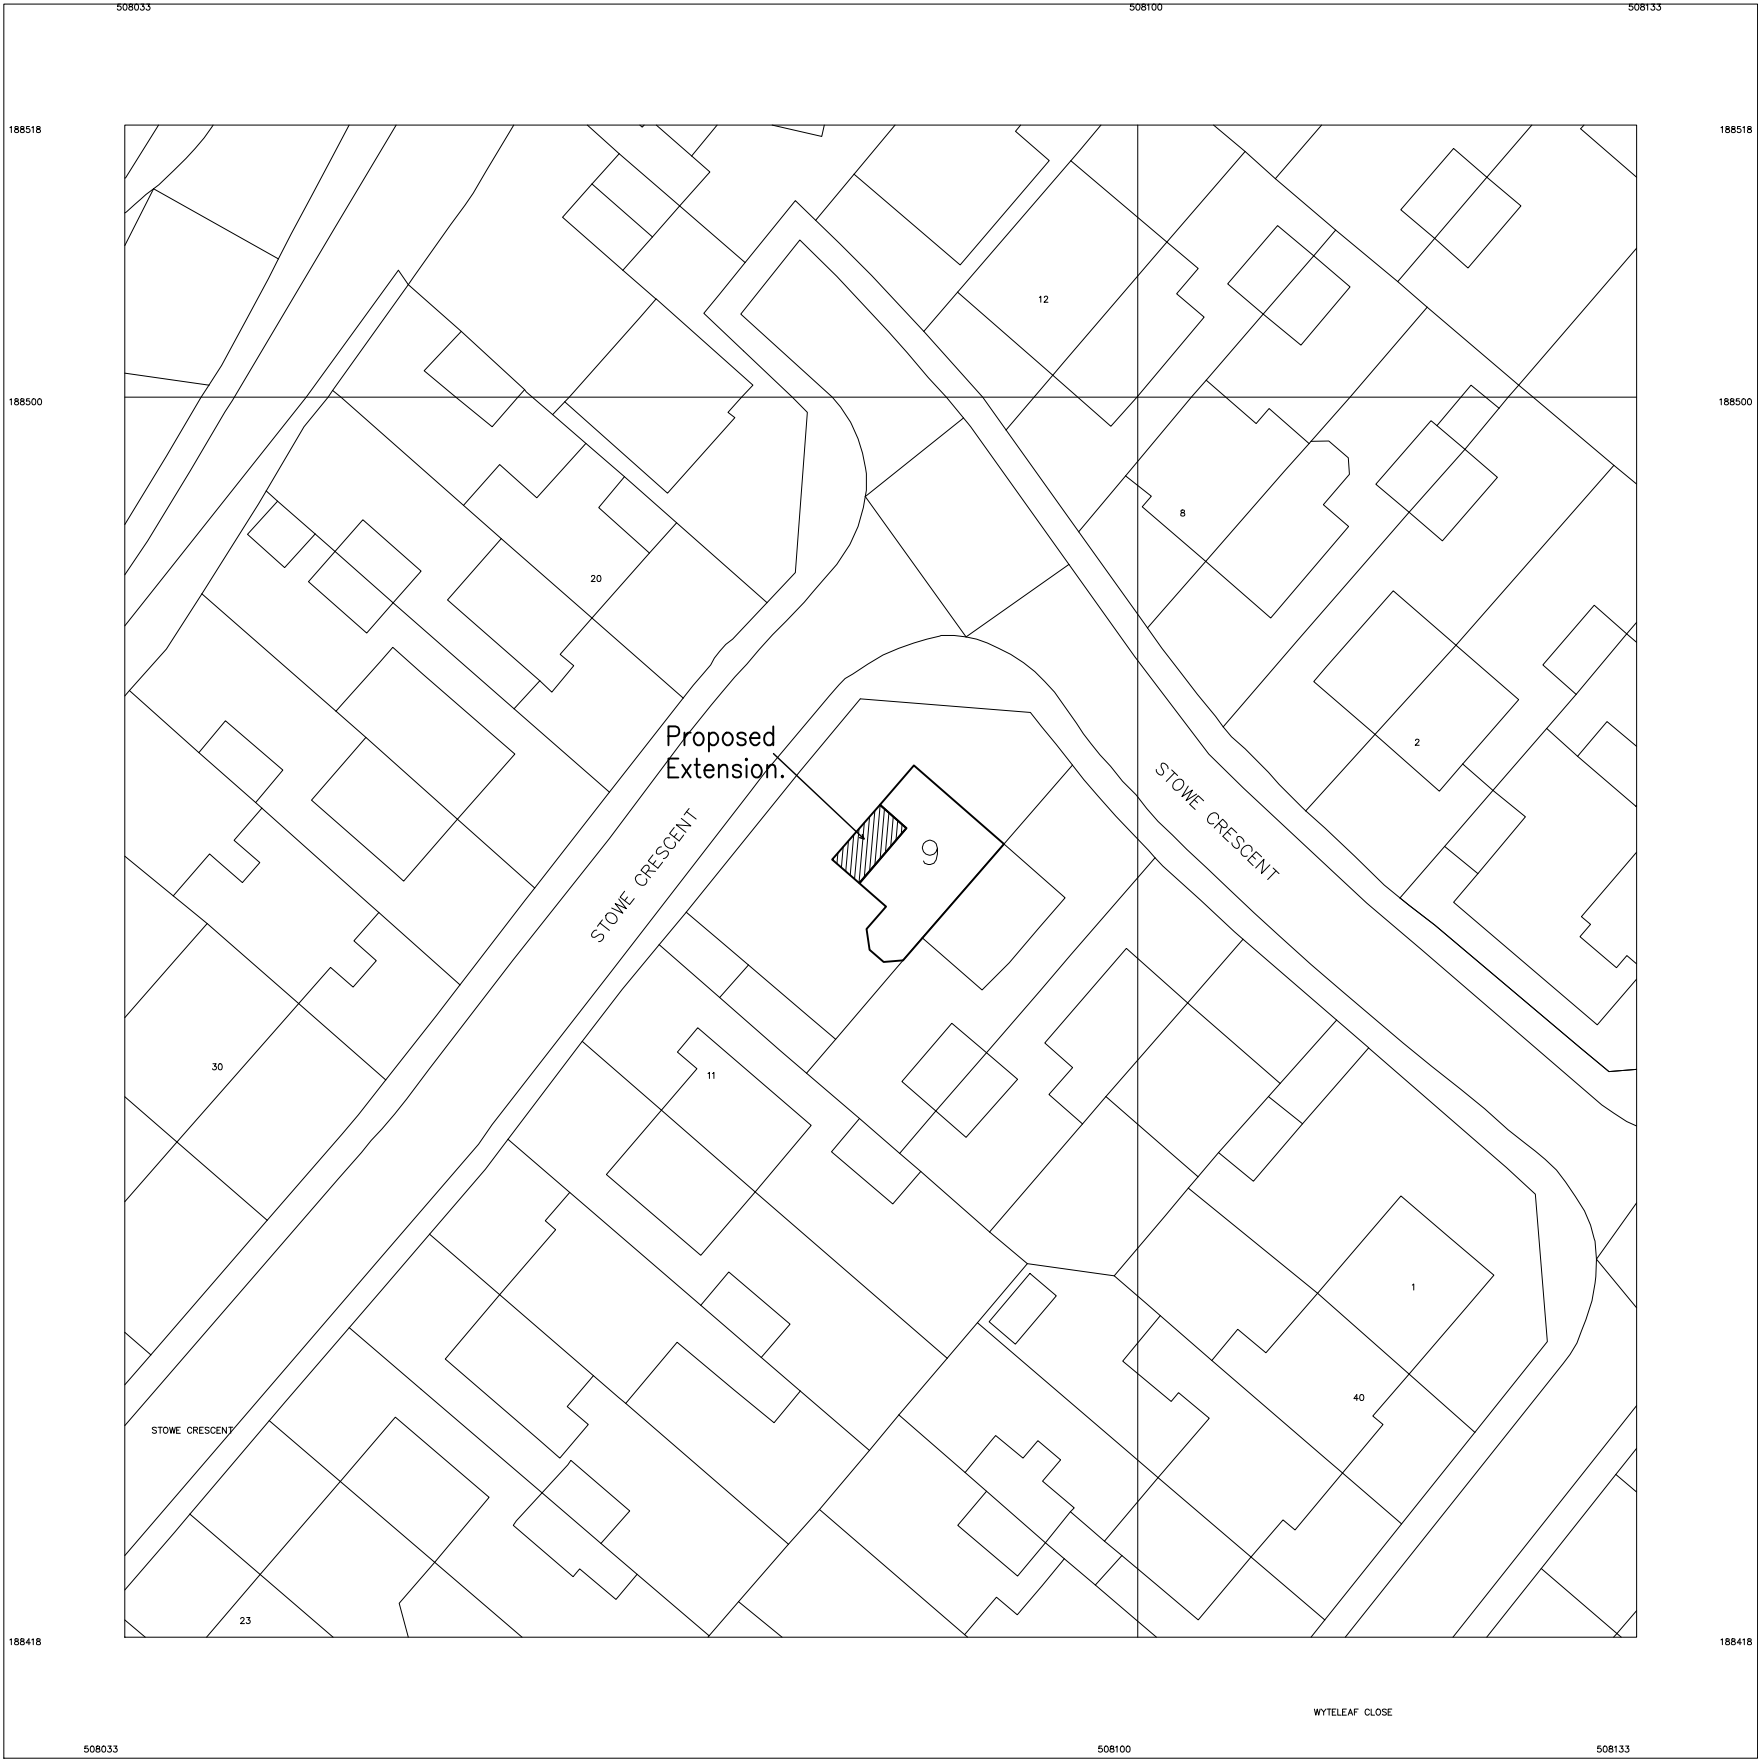


Serial number: 247896

©Crown copyright and database right 2022
Ordnance Survey licence 100048957
Reproduction in whole or in part is prohibited
without the prior permission of Ordnance Survey

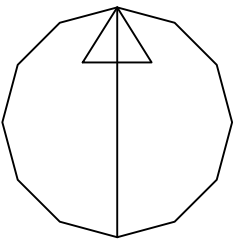

SITE: 9 Stowe Crescent Ruslip Middx, HA4 7SR TITLE: Proposed Block Plan				
Drawn SH		Checked		
Date JUNE' 22		Scale 1:500		
Drawing No.			Revision	
/ 1022 / SC3				