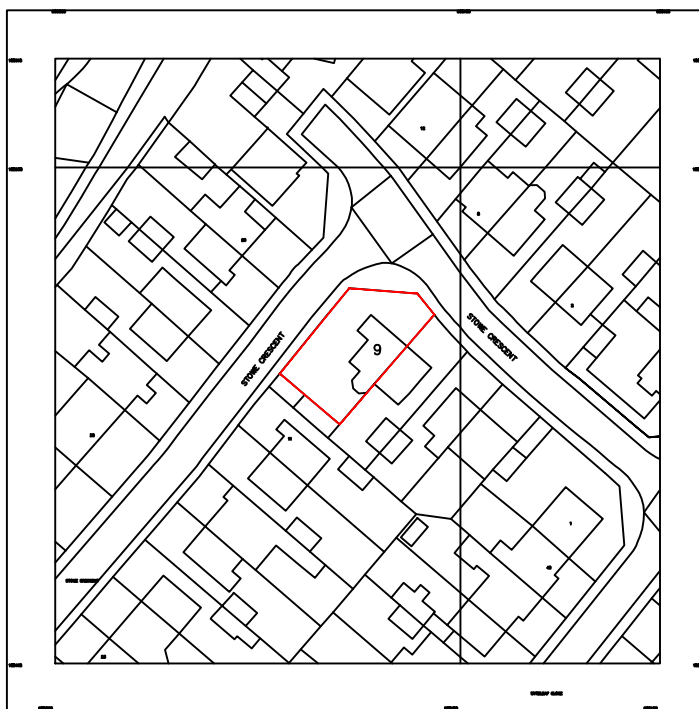
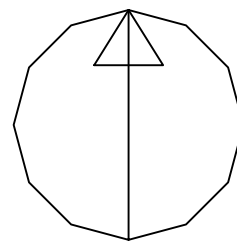


SITE:
9 Stowe Crescent
Ruslip
Middx, HA4 7SR

TITLE:
Proposed Location Plan

Drawn SH

Checked

Date June' 22

Scale 1:1250

Drawing No.

Revision

/ 1022 / SC4
