



ALL EXTERNAL MATERIALS TO MATCH EXISTING

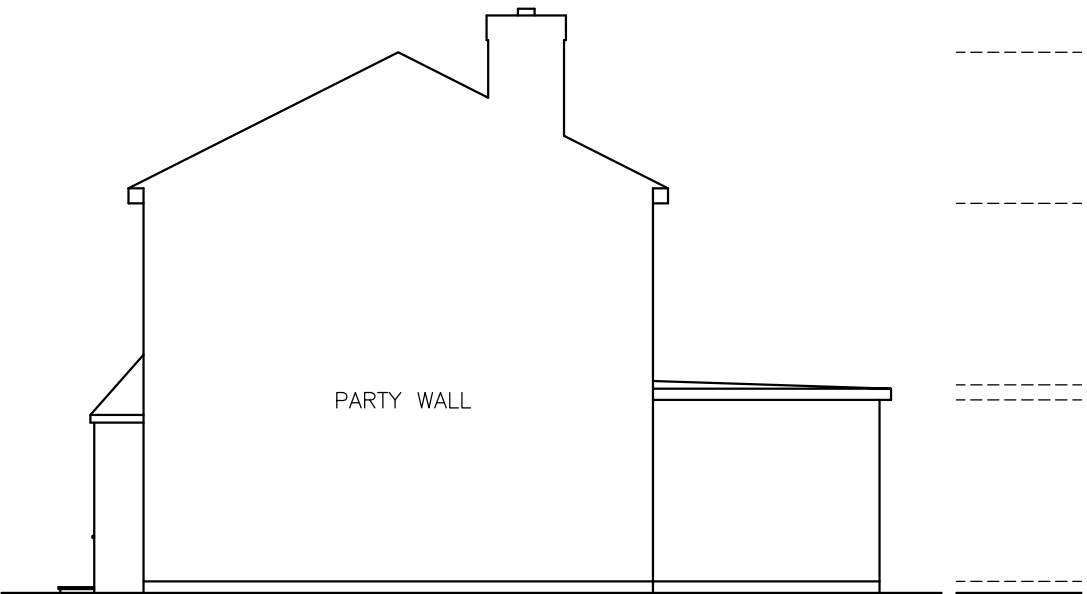


EXISTING EAST SIDE ELEVATION
SCALE 1:100



EXISTING WEST SIDE ELEVATION
SCALE 1:100

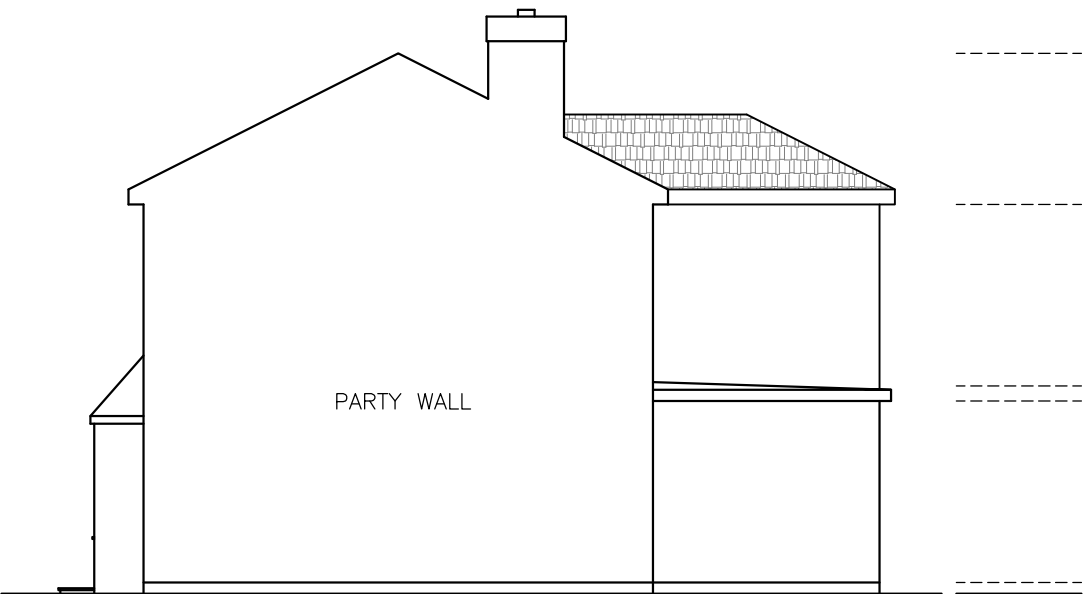

PROPOSED EAST SIDE ELEVATION
SCALE 1:100

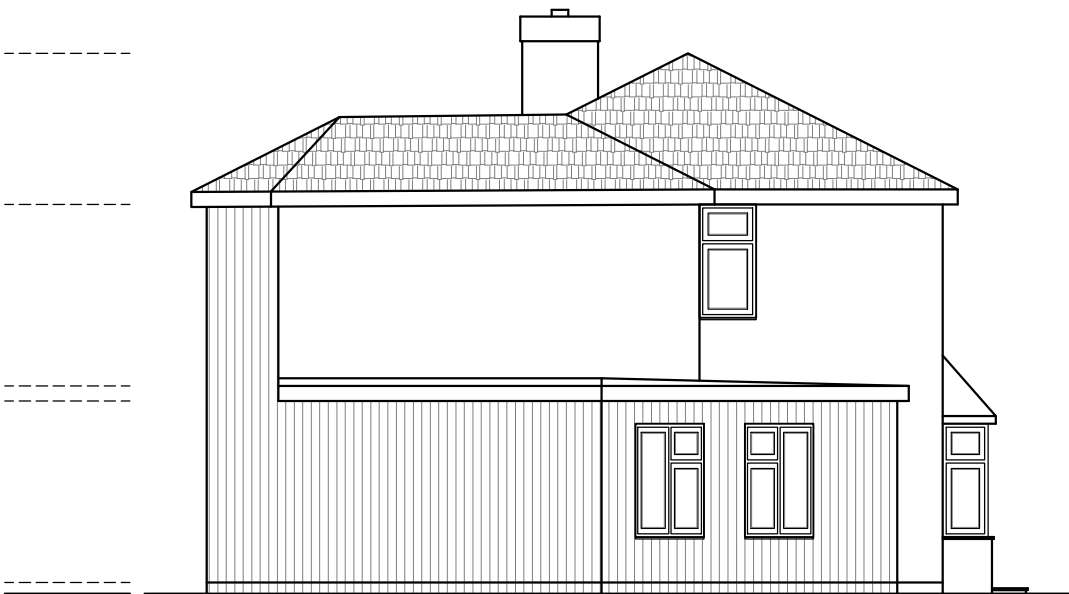

PROPOSED WEST SIDE ELEVATION
SCALE 1:100

-	-	-
Rev.No	DATE	REV. NOTE
Project Title		
PART SINGLE PART DOUBLE STOREY SIDE EXTENSION		
Layout Name		
SIDE ELEVATIONS EXISTING & PROPOSED		
Client		
MR. SALIM MIAH		
Site		
4 Rostrevor Gardens, Hayes UB3 1AH.		
Drawn By		
MA		
Designed By		
SA		
Drawing No		
4RG/H/A005		
Revision No		
00		
Compass		
Date		
10 OCT 2023		
Project No		
-		
Scale		
1:100@A3		
Sheet No		
-		
CONSULTANT:		
SAUD AHMAD Mob: 07930 880404		
Design & Consultancy Tel: 0208 756 1784		
87 HUNTERS GROVE, HAYES, MIDDLESEX, UB3 3JF		
saud_ahmad67@outlook.com		
THIS DRAWING IS A COPYRIGHT OF S A DESIGN & MANAGEMENT AND MUST NOT BE DUPLICATED OR REPRODUCED WITHOUT PERMISSION FROM THE DESIGNER.		